



ROAD

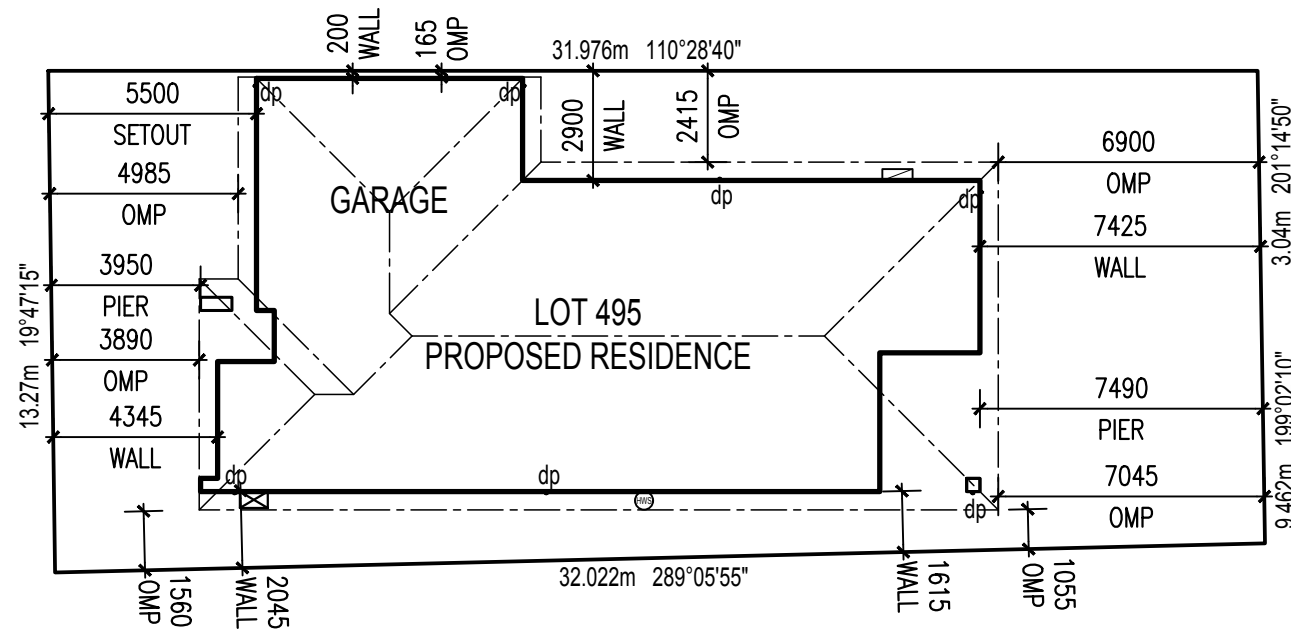

MOUNT JULLERAT DRIVE

SITE PLAN

TERMITES	TBA
FIRE ANTS	TBA
BUSHFIRE	TBA
FLOODING	TBA
CORROSIVE	TBA
TOWN PLANNING	TBA

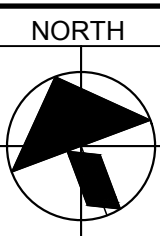

AMM	TYPE	DATE	SIGN

CONTRACT DRAWINGS	
ORBIT HOMES	DATE
CLIENT	DATE
CLIENT	DATE

PROPOSED RESIDENCE
 FOR: ORBIT HOMES QUEENSLAND
 AT: LOT 495 NEW ROAD,
 REDBANK PLAINS
 UBD REF: XXXX
 PERMIT N°: XXXX JOB N°: XXXX

Orbit HOMES
 BSA Lic. No. 716019
 ORBIT HOMES QUEENSLAND PTY. LTD.
 3916 PACIFIC HIGHWAY
 LOGANHOLME DC QLD 4129
 TEL: 3801 7100 FAX: 3801 7111
 www.orbithomes.com.au

urbaneHOMES

DRAWN: BSI	DATE: 09.02.17
CHECK:	DATE: XXX
SCALE: 1:200	SHEET No: 1 OF 1
DESIGN	ALESSANDRA MK1
ELEVATION	MANHATTAN
SPECIFICATION	URBANE QUALITY RANGE INCLUSIONS