


NOTE: FINAL HOUSE SITING IS SUBJECT TO CHANGES TO SUIT FINISHED GROUND LEVELS.

KJAY CLOSE

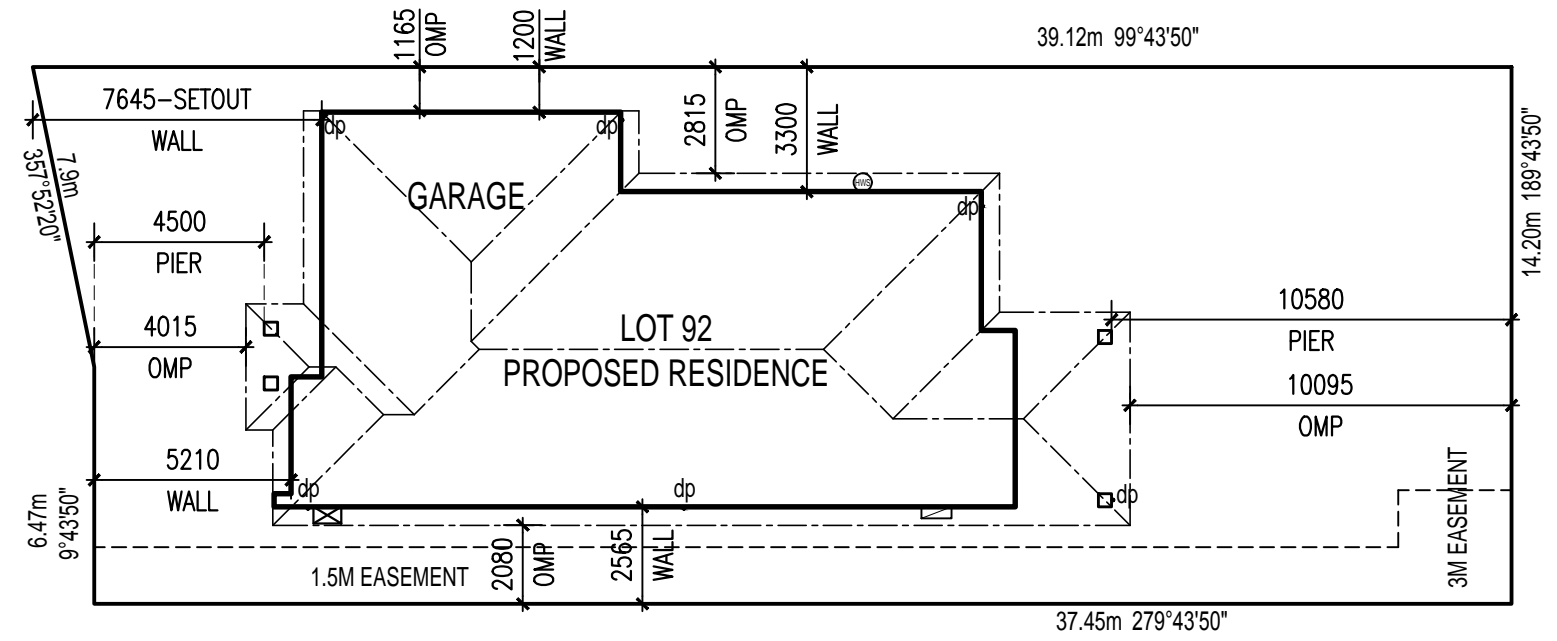

SITE PLAN		
TERMITES	TBA	<p style="text-align: center;">NORTH</p>
FIRE ANTS	TBA	
BUSHFIRE	TBA	
FLOODING	TBA	
CORROSIVE	TBA	
TOWN PLANNING	TBA	

AMM	TYPE	DATE	SIGN
001	GENERAL UPDATE	24.05.16	ART

CONTRACT DRAWINGS	
ORBIT HOMES	DATE
CLIENT	DATE
CLIENT	DATE

PROPOSED RESIDENCE
FOR: ORBIT HOMES QUEENSLAND

AT: LOT 92 KJAY CLOSE,
 BAHR'S SCRUB

UBD REF: XXXX
 PERMIT N°: XXXX JOB N°: XXXX

Orbit HOMES

BSA Lic. No. 716019
 ORBIT HOMES QUEENSLAND PTY. LTD.
 3916 PACIFIC HIGHWAY
 LOGANHOLME DC QLD 4129
 TEL: 3801 7100 FAX: 3801 7111
 www.orbithomes.com.au

urbaneHOMES

DRAWN: AK	DATE: 27.04.16
CHECK:	DATE: XXX
SCALE: 1:200	SHEET No: 1 OF 1
DESIGN	ADRIANA MK1
ELEVATION	MANHATTAN
SPECIFICATION	QUALITY RANGE INCLUSIONS - 2016