



VENICE CRESCENT

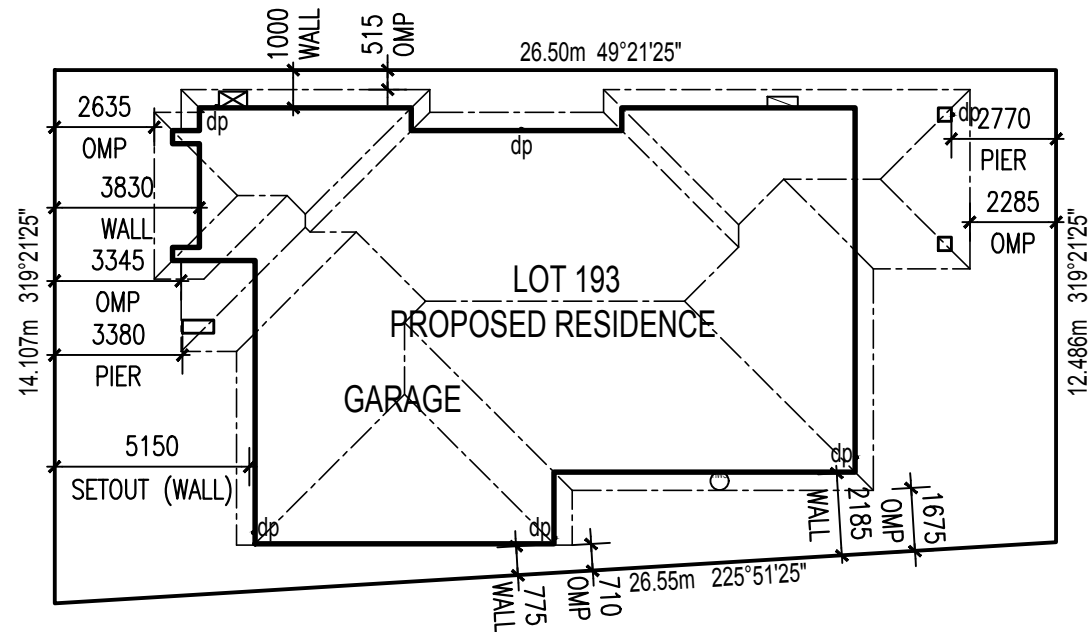

SITE PLAN

TERMITES	TBA
FIRE ANTS	TBA
BUSHFIRE	TBA
FLOODING	TBA
CORROSIVE	TBA
TOWN PLANNING	TBA

NORTH

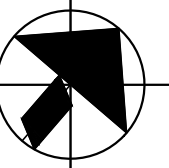

AMM	TYPE	DATE	SIGN

CONTRACT DRAWINGS	
ORBIT HOMES	DATE
CLIENT	DATE
CLIENT	DATE

PROPOSED RESIDENCE
 FOR: ORBIT HOMES QUEENSLAND
 AT: LOT 193 VENICE CRESCENT,
 REDBANK
 UBD REF: XXXX
 PERMIT N°: XXXX JOB N°: XXXX



BSA Lic. No.716019
 ORBIT HOMES QUEENSLAND PTY. LTD.
 3916 PACIFIC HIGHWAY
 LOGANHOLME DC QLD 4129
 TEL: 3801 7100 FAX: 3801 7111
 www.orbithomes.com.au

urbaneHOMES

DRAWN: MCE	DATE: 16.10.17
CHECK:	DATE: XXX
SCALE: 1:200	SHEET No: 1 OF 1
DESIGN	TYRA MK1
ELEVATION	CHELSEA
SPECIFICATION	URBANE QUALITY RANGE INCLUSIONS

* NOTE DO NOT SCALE THESE DRAWINGS *