


Ground Floor:	145.78	sq.m	15.69	sqrs
Subtotal:	145.78	sq.m	15.69	sqrs
Porch:	2.39	sq.m	0.26	sqrs
Garage:	36.28	sq.m	3.91	sqrs
Alfresco:	12.91	sq.m	1.39	sqrs
Total Area:	197.36	sq.m	21.24	sqrs

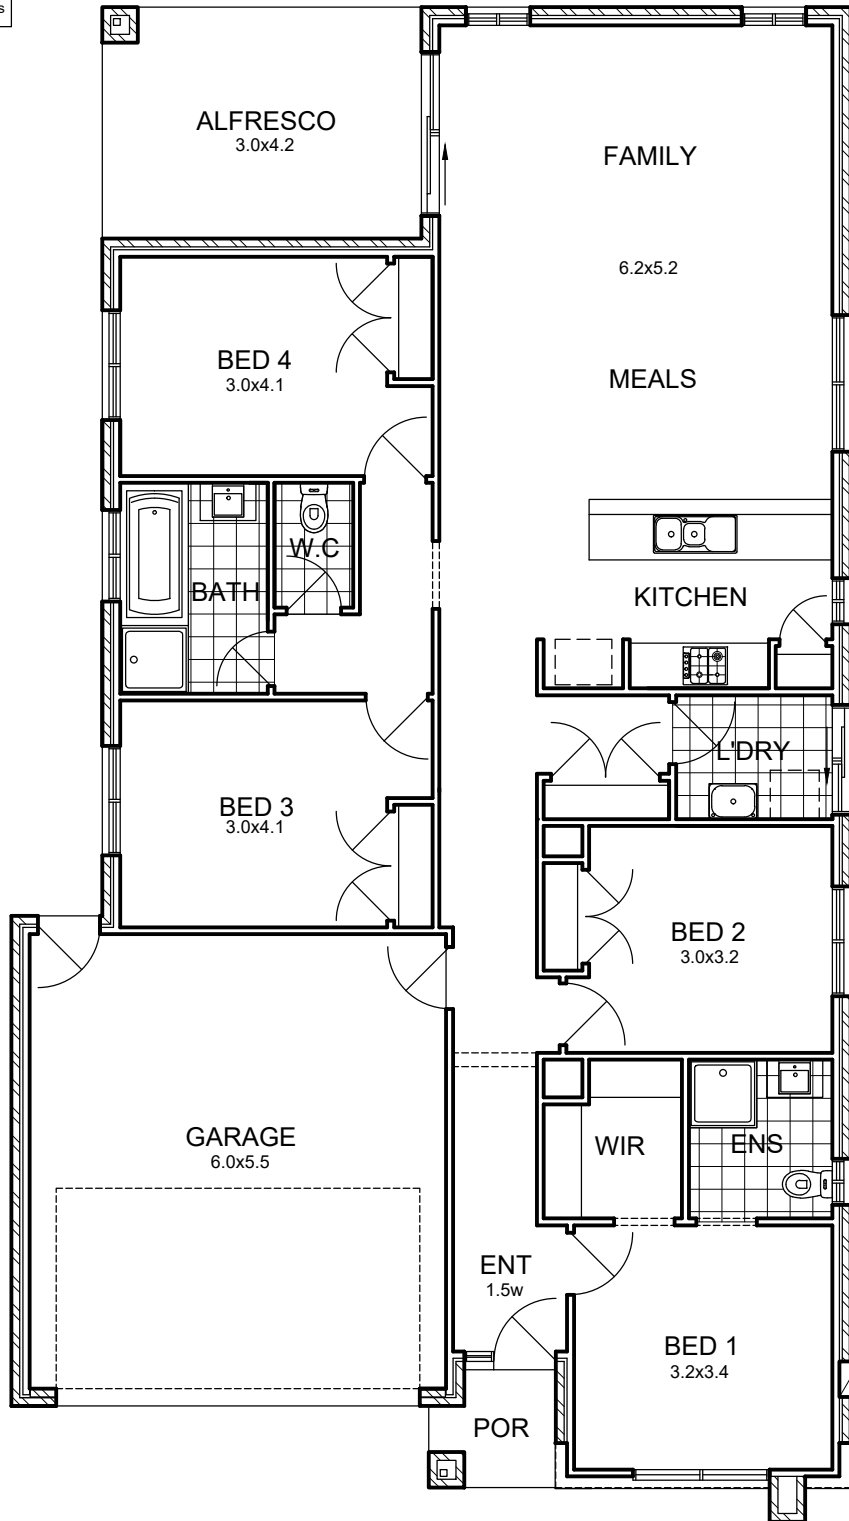

maybach
property group

MARKETING FLOOR PLAN

DRAWN: K.M.

DESIGN: LEXIE 12.521

CHECKED: K.M.

FACADE:

SCALE: 1:100@A4

DATE: 12/04/17