



Freedom 200

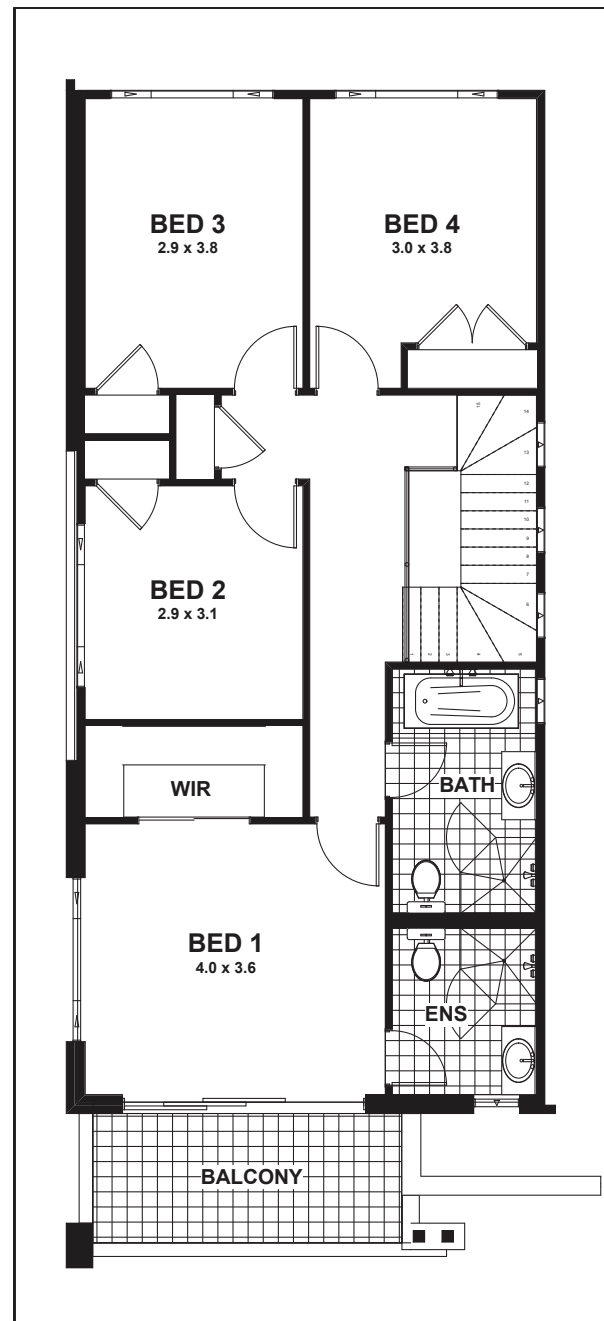

○ **Front Elevation**
SCALE 1:100

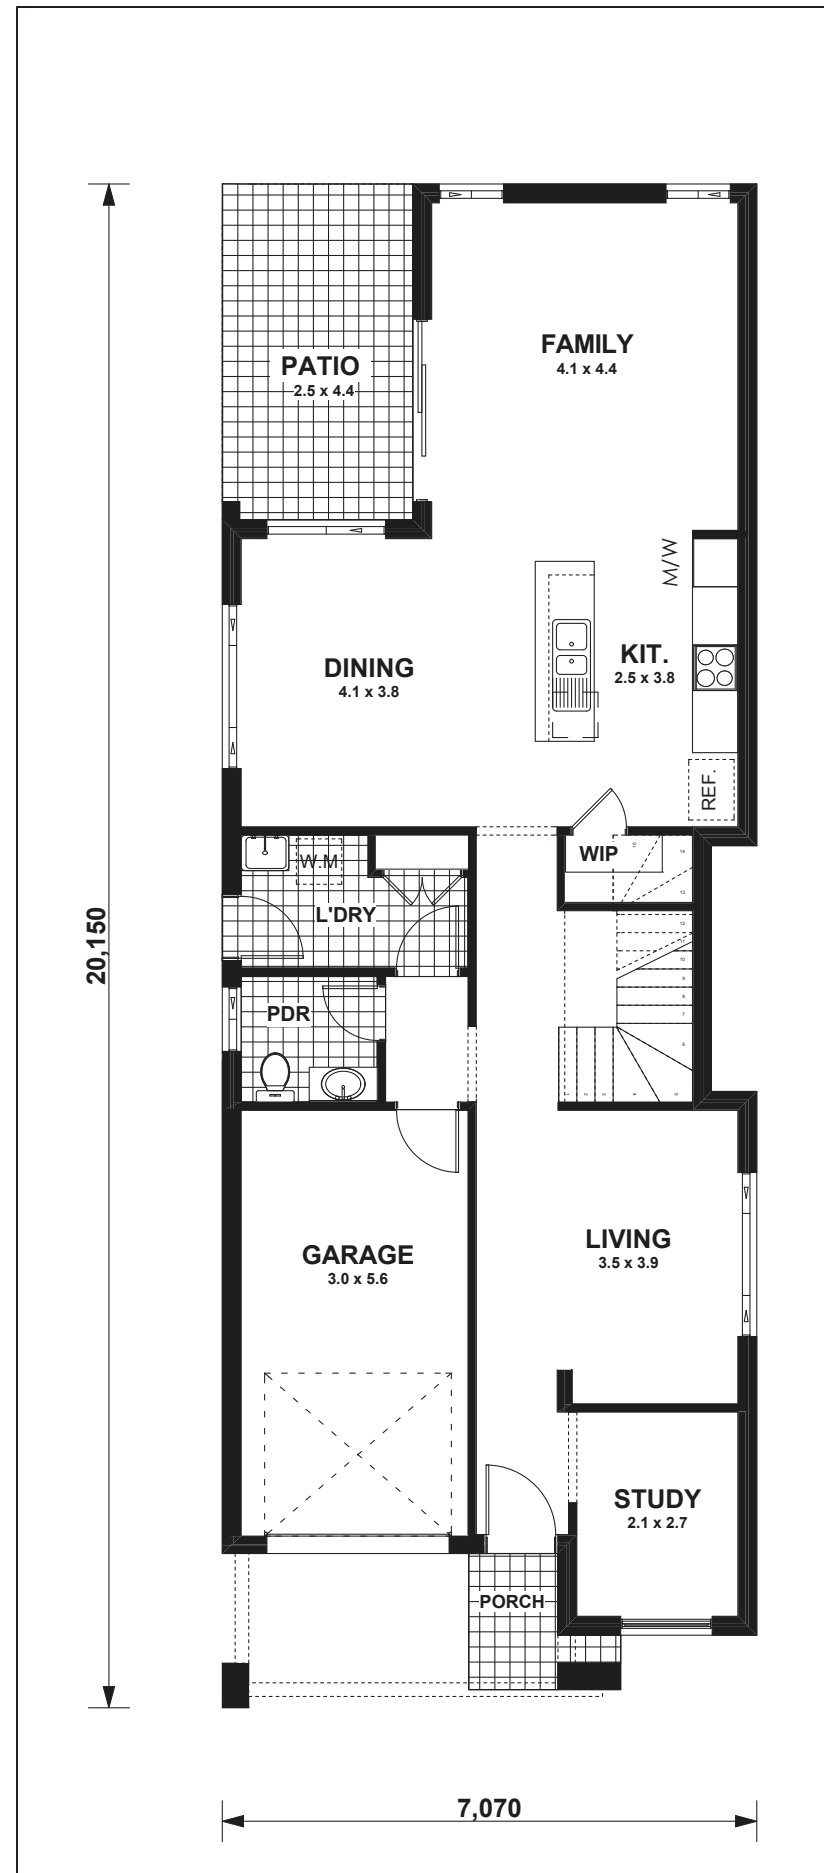