
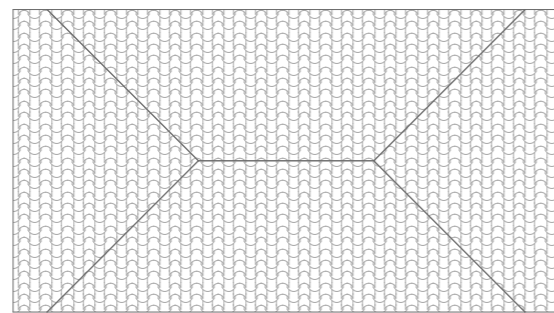


Contract Floor Plan GFL
Scale 1:100

Total Areas	
Garage	25.28
Lower Floor	68.10
Porch	3.89
Upper Floor	60.82
	158.09 m ²


		<p>Client Signatures:</p> <p>_____</p> <p>_____ Date: _____</p>	<p>Project Warriewood 155</p> <p>Lot 814 New Road (New Breeze) Bardia</p>	<table border="0"> <tr> <td>drawing name Floor Plan GFL</td> <td>real property description</td> <td>drawn by MDE</td> </tr> <tr> <td>covenant</td> <td>local authority Campbelltown City Council</td> <td>checked by MCR</td> </tr> <tr> <td>drawing number A1.2</td> <td>scale 1:100@A3</td> <td>rev</td> </tr> </table> 	drawing name Floor Plan GFL	real property description	drawn by MDE	covenant	local authority Campbelltown City Council	checked by MCR	drawing number A1.2	scale 1:100@A3	rev
drawing name Floor Plan GFL	real property description	drawn by MDE											
covenant	local authority Campbelltown City Council	checked by MCR											
drawing number A1.2	scale 1:100@A3	rev											

Z:\ESTATES\INFORMATION\WISBY\CAMPBELLTOWN\WARRIWOOD\WARRIWOOD.PAK - CAMPBELLTOWN\WARRIWOOD\WARRIWOOD.DWG 1:100 (2018) 15/05/2018 10:04



5,440

Contract Floor Plan UFL
Scale 1:100

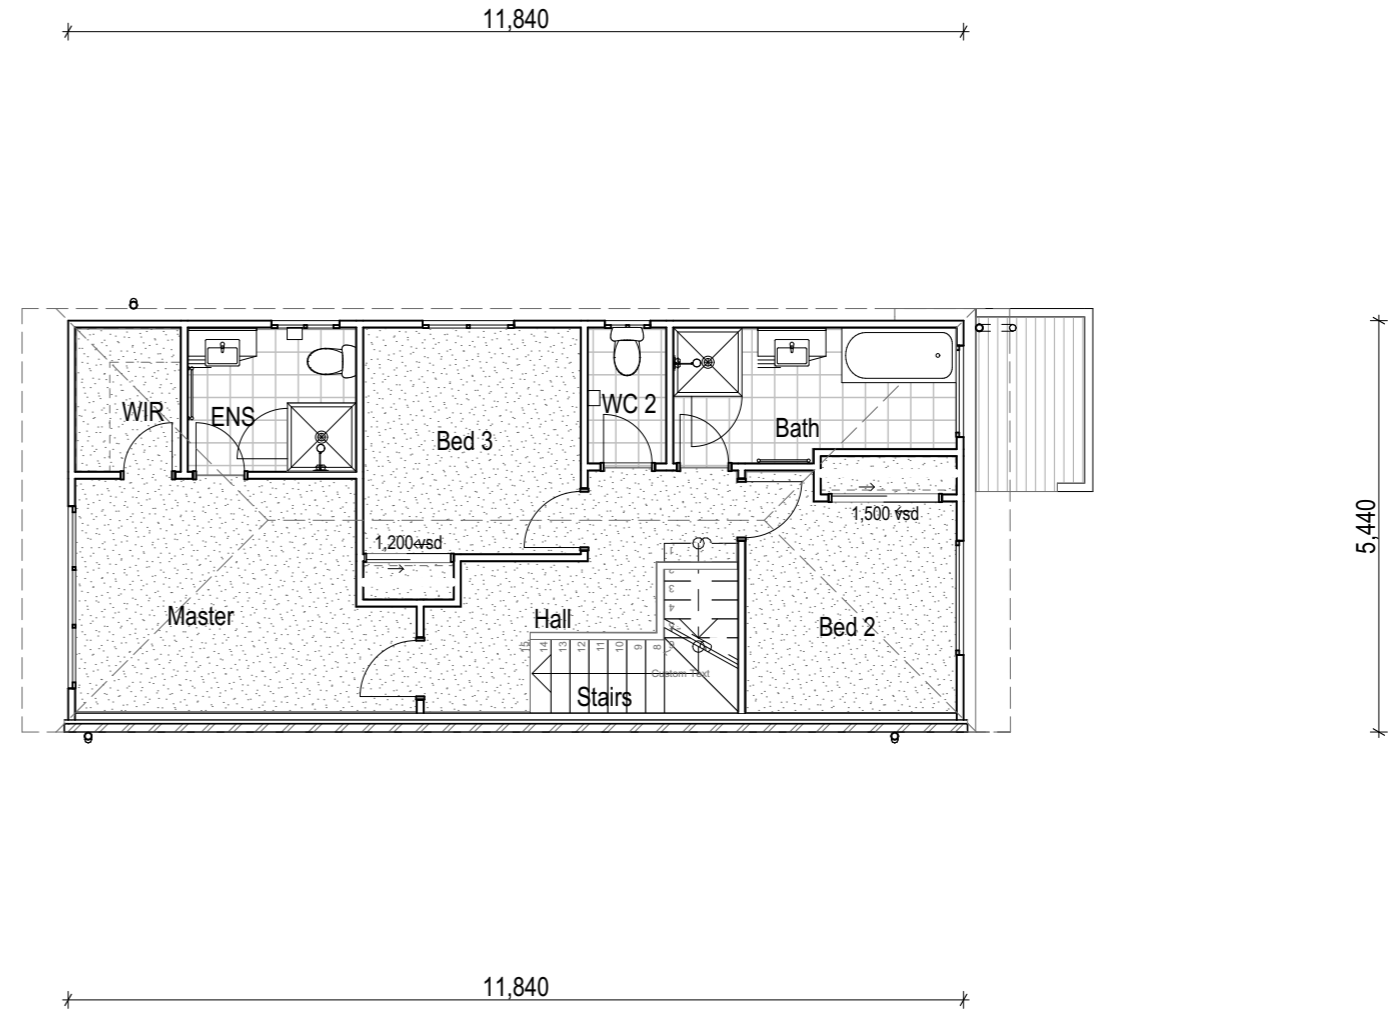

Total Areas	
Garage	25.28
Lower Floor	68.10
Porch	3.89
Upper Floor	60.82
	158.09 m ²

		<p>Client Signatures:</p> <p>_____</p> <p style="text-align: right;">Date: _____</p>	<p>Project Warriewood 155</p> <p>Lot 814 New Road (New Breeze) Bardia</p>	<p>drawing name Floor Plan UFL</p> <p>covenant</p> <p>drawing number A1.3</p>	<p>real property description</p> <p>local authority Campbelltown City Council</p> <p>scale 1:100@A3</p>	<p>drawn by MDE</p> <p>checked by MCR</p> <p>rev</p>	
--	--	---	---	---	---	--	--

Z:\ESTATES\INFORMATION\BIBBY\CAMPBELLTOWN\WARRIWOOD PARK - CAMPBELLTOWN\STATE T/UT/ED/2018\FIN\CD/LOT 803 New Road Bardia (New Breeze) - Warriewood 150.pn