
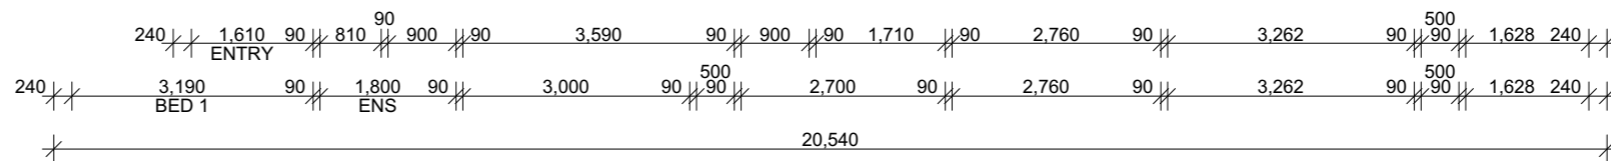
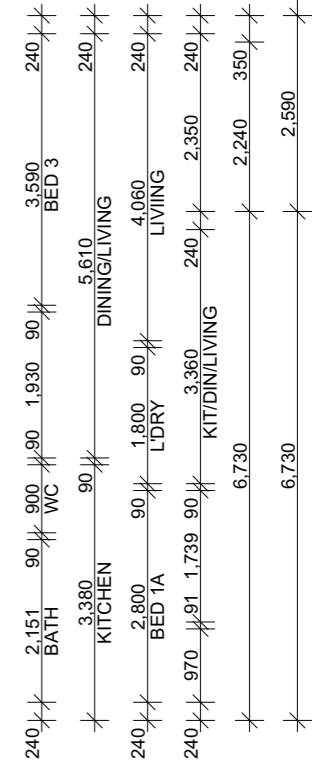
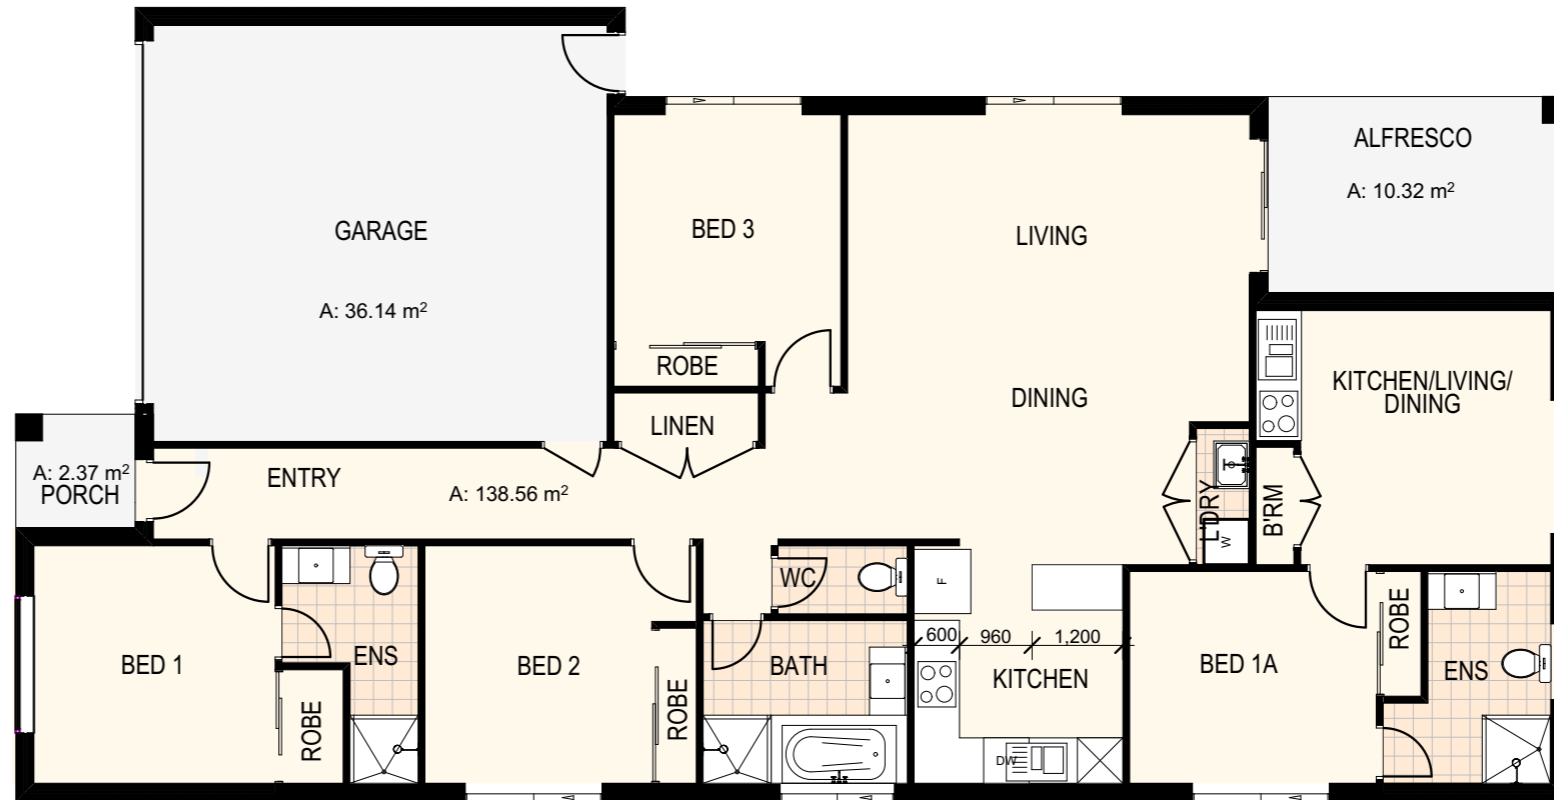
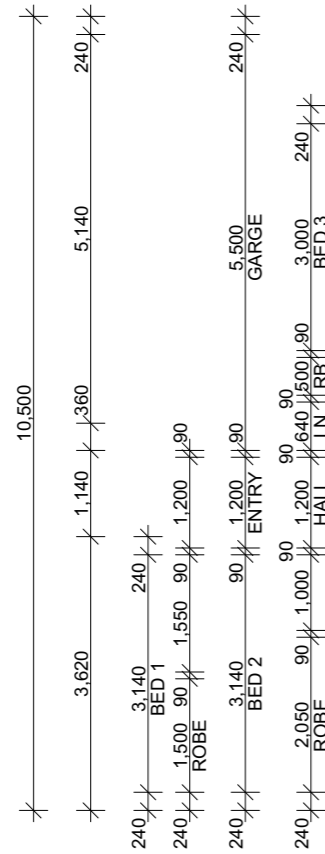


# ARIA 206 Floor Plan

Scale: 1:100 @A3

## AREAS


Living	138.56
<b>TOTAL LIVING</b>	<b>138.56</b>
Alfresco	10.32
Garage	36.14
Porch	2.37
<b>TOTAL HOUSE</b>	<b>187.39 SQ 20.17</b>

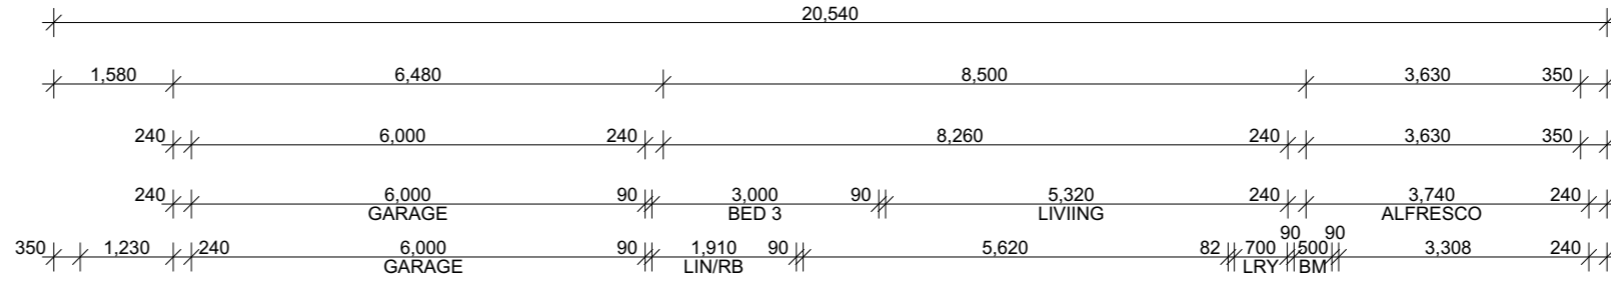


**ARIA**  
FIRST HOMES  
Build Live Invest

# ARIA 206 Elevations


Scale: 1:100 @A3

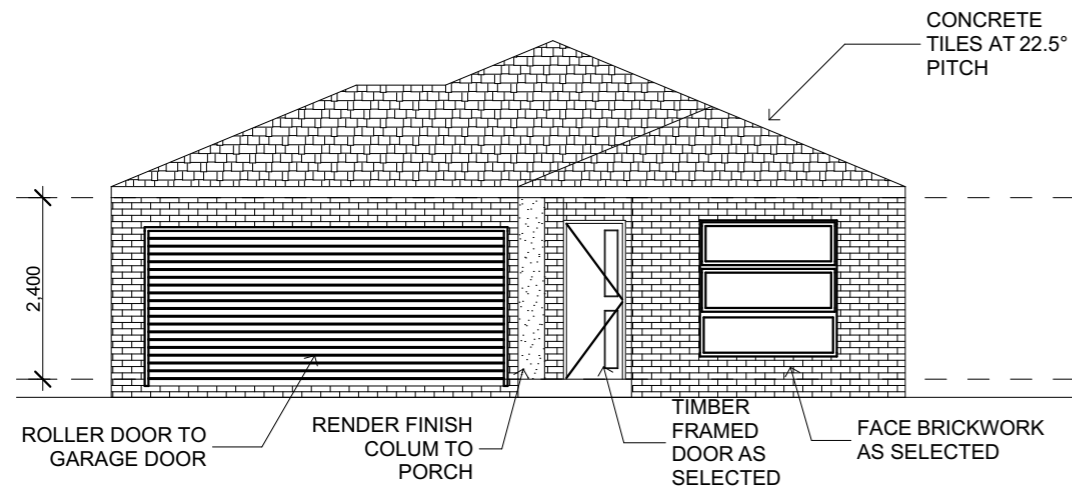


ELEVATION A

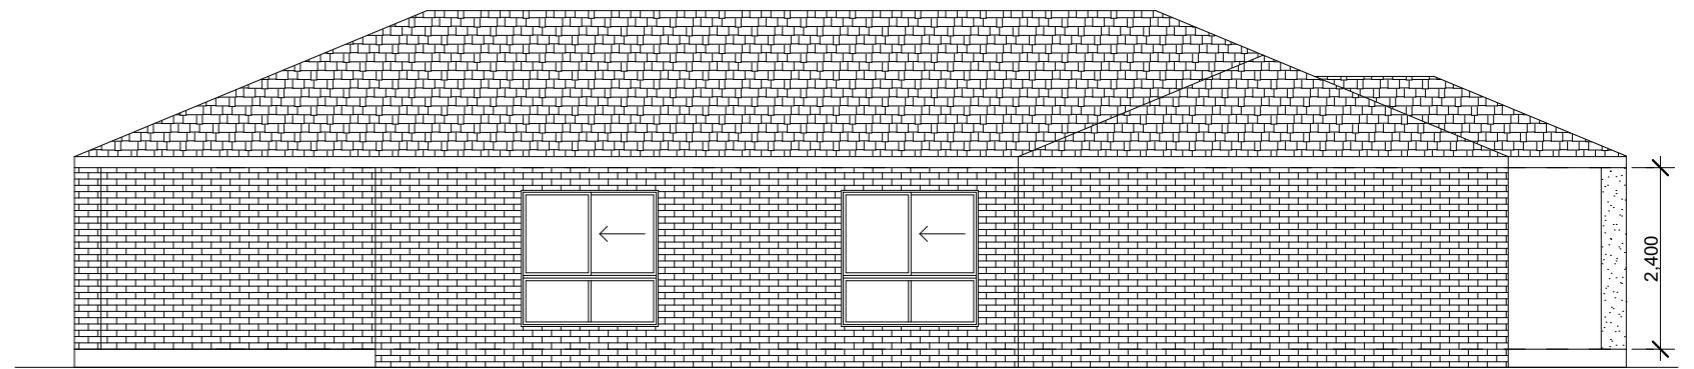

ELEVATION B

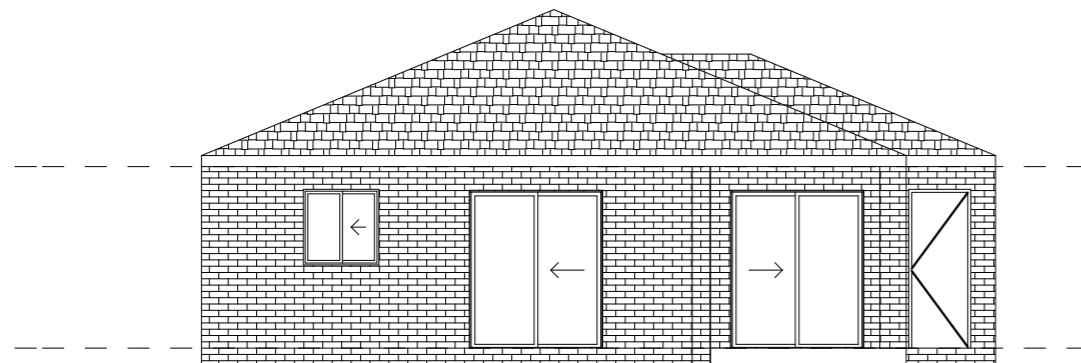

ELEVATION C

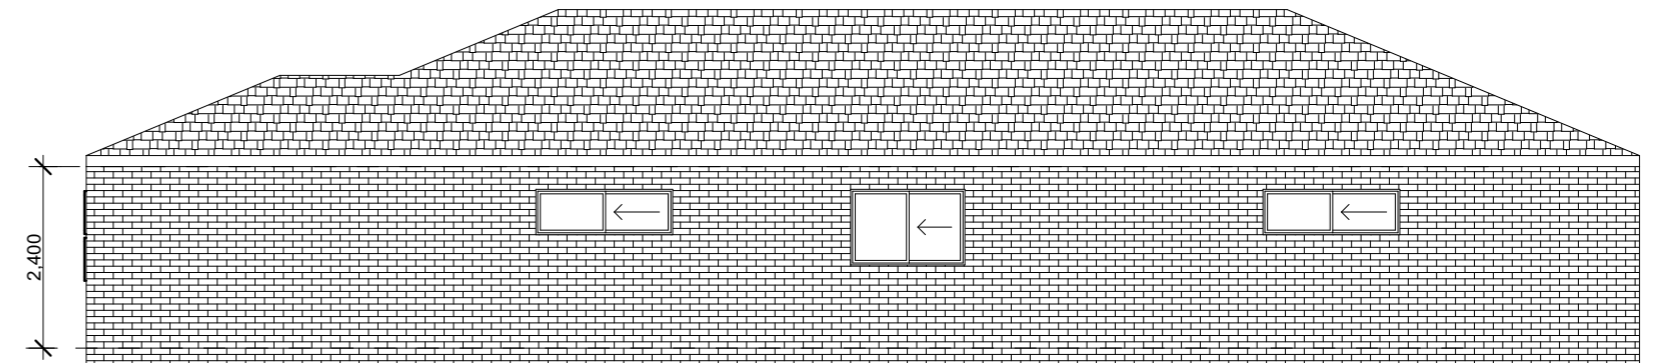

ELEVATION D