



○ **First Floor Plan**
Scale 1:100

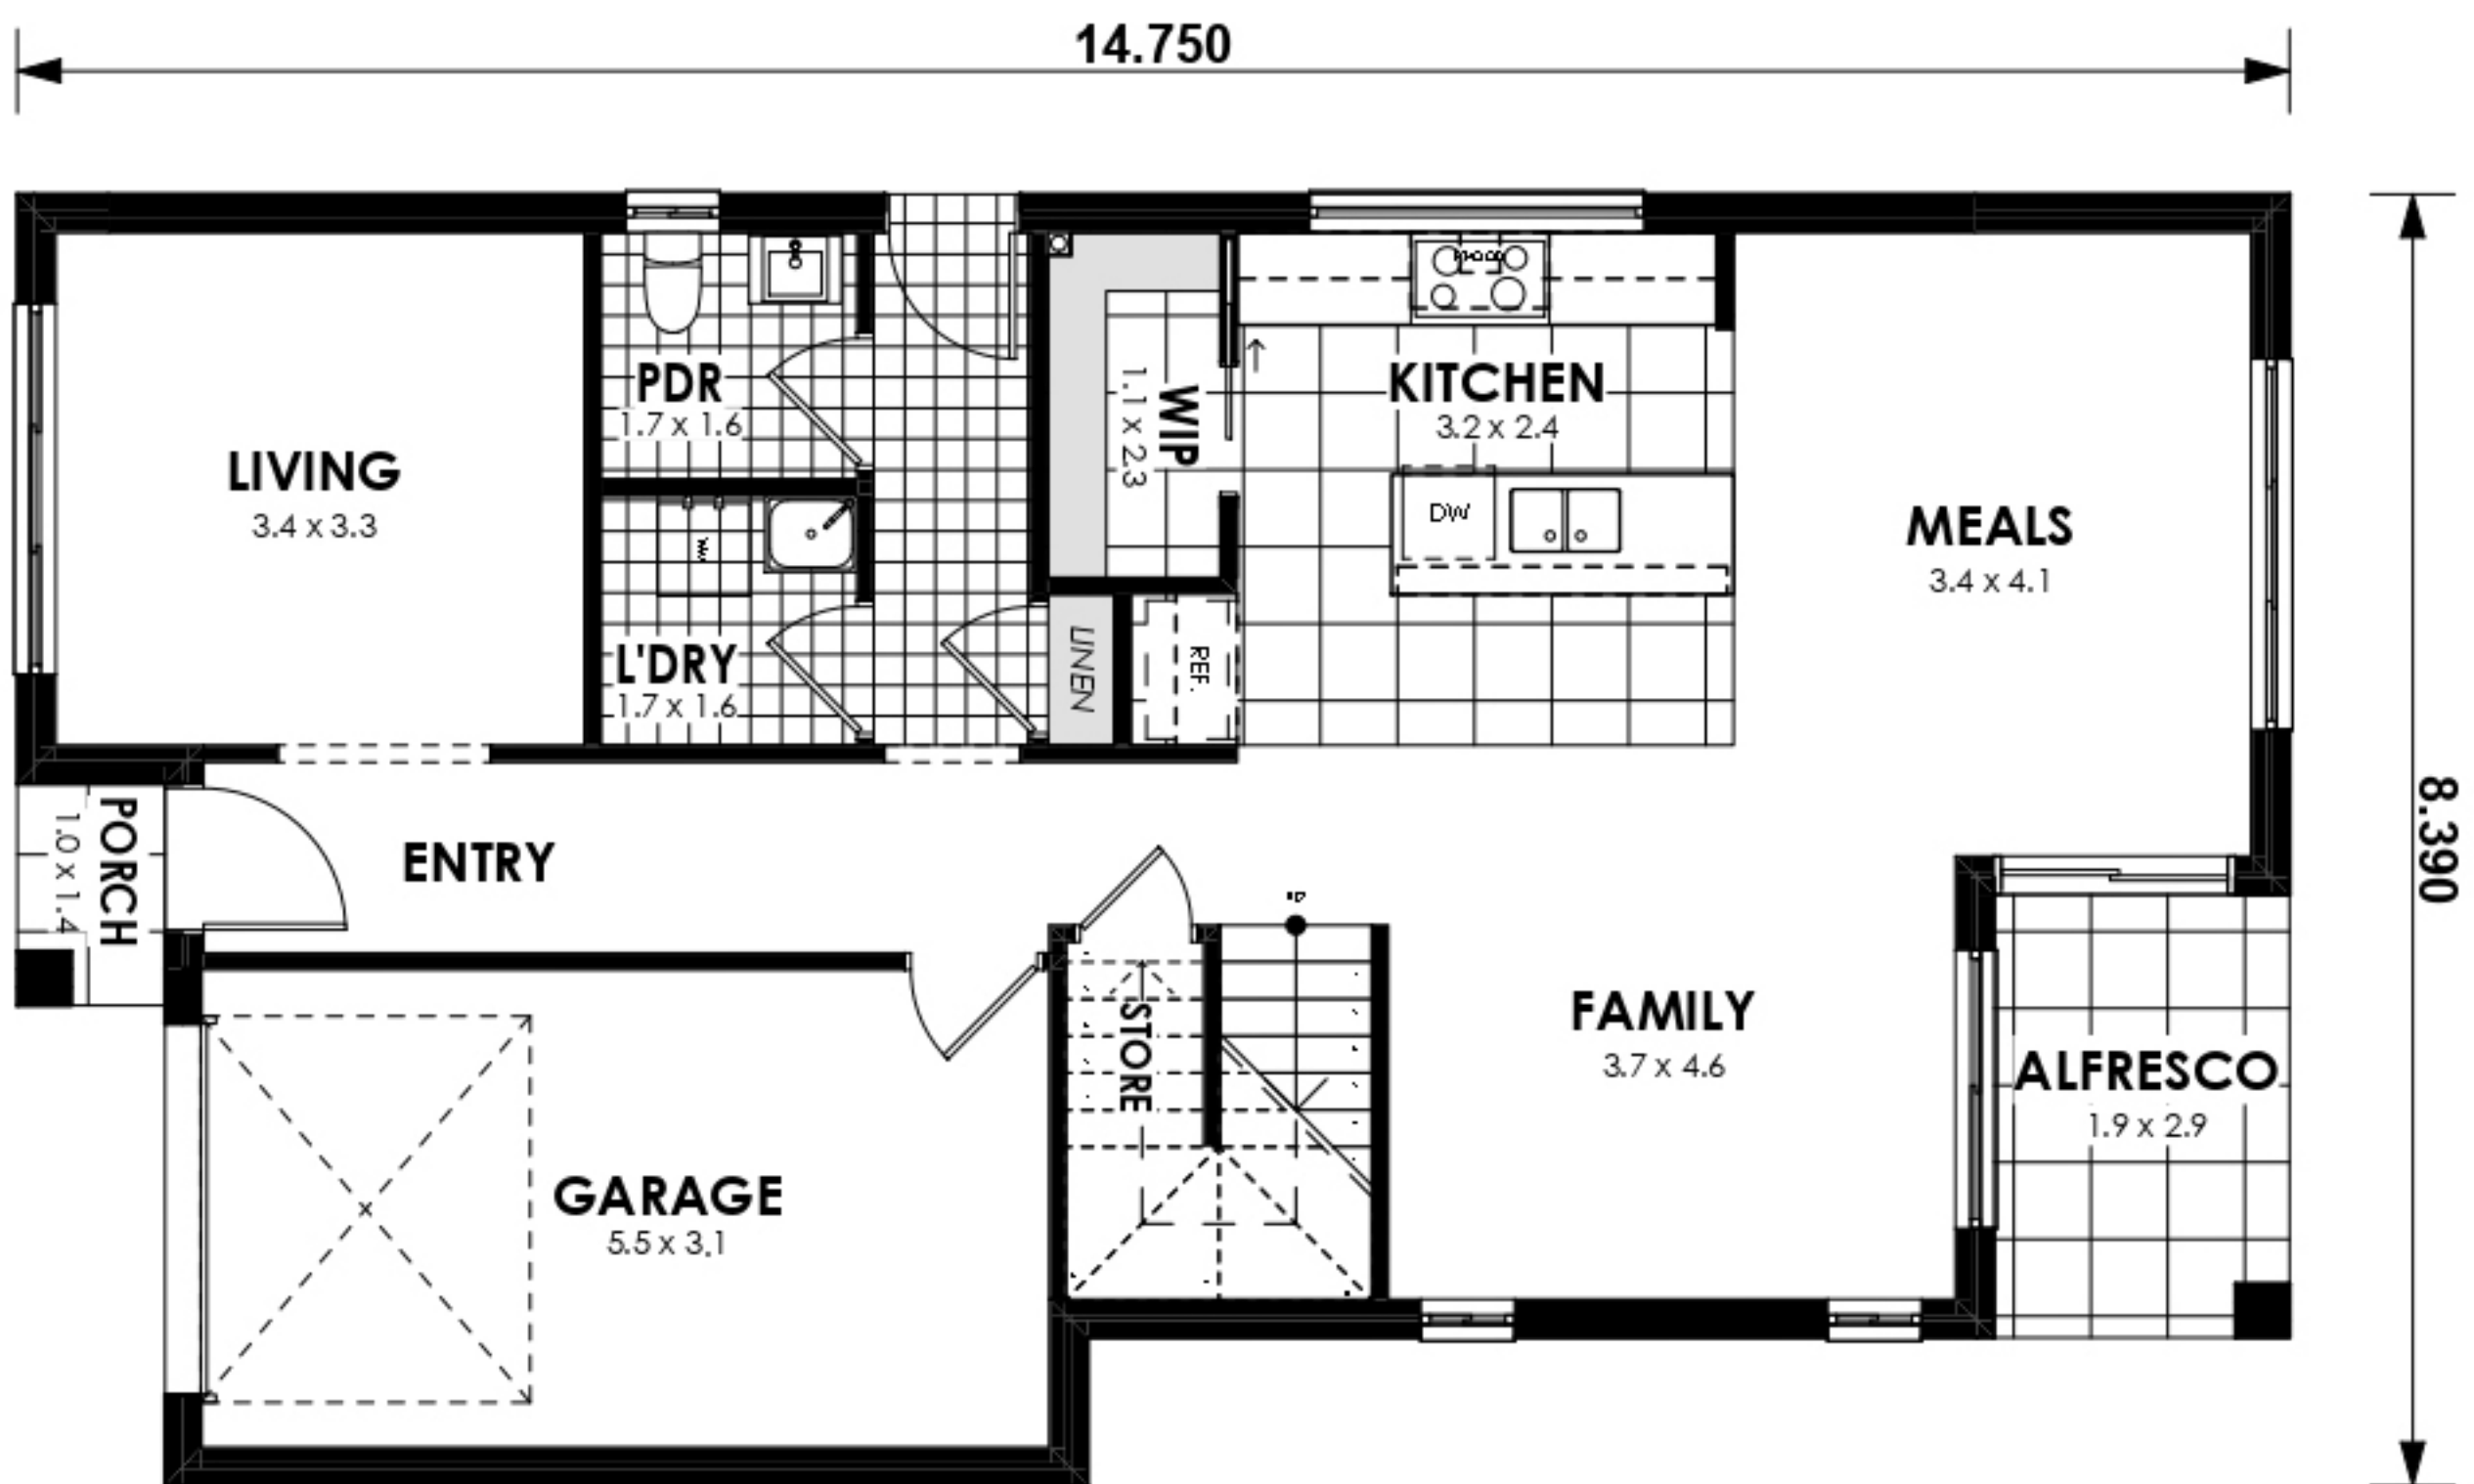

○ **Ground Floor Plan**
Scale 1:100

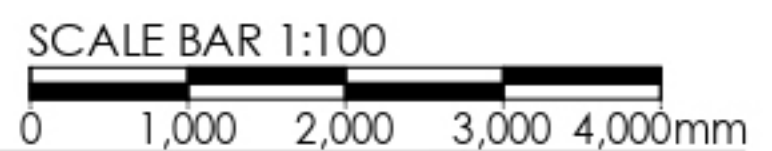

Alpine 21 - SG

Copyright © Macasa Homes Pty Ltd. The Drawings, designs, and specifications and copyright therein are the property of Macasa Homes Pty Ltd, and must not be used copied, or reproduced wholly or in part without the express written permission of Macasa Homes Pty Ltd. Do not scale drawings. Use given dimensions only. Any discrepancy in drawings or specifications shall be referred to Macasa Homes Pty Ltd.

Dwelling Type:
Double Storey Dwelling

Design:

Facade:
Classic Facade

HOUSE AREAS

Area Name	Area m ²
ALFRESCO	5.53
FIRST FLOOR	87.62
GARAGE	19.55
GROUND FLOOR	86.81
PORCH	1.38
	200.89 m²