

**NOTES:**  
IMAGES ARE DIAGRAMATIC ONLY  
REFER TO ELEVATIONS FOR DETAILS



ADDRESS: P.O. BOX 600  
PARADISE POINT, 4216  
www.gdevelopments.com.au

ACN: 11 6332220  
ABN: 771 16332220  
QBSA: 1086689

"Building a Shared Vision"

© ALL CONTENT COPYRIGHTED:-  
This design and/or print is the property of G. Bull  
and is protected by the Commonwealth Copyright  
Act 1968. It must not be used or reproduced in  
whole or in part without written permission. Any  
attempt to copy, use or reproduce the same, in  
whole or in part, will result in legal proceedings.

# DIMENSIONS TO BE READ IN  
PREFERENCE TO SCALING

CLIENT'S SIGNATURE: \_\_\_\_\_ DATE: \_\_\_\_\_



NOTES:

**Once this set of plans has been signed off,  
G Developments will not accept any more changes**

PRODUCT:  
**Chatswood Mod 200**  
Hamptons Facade  
Garage to RH

**SALES - 3D images**

DRAWN: M.F.	DATE: 03/10/19	Rev: <b>A</b>
SCALE: 1:33.33	CHECKED: --/--	
SHEET: <b>1</b>	JOB No: <b>405???</b>	

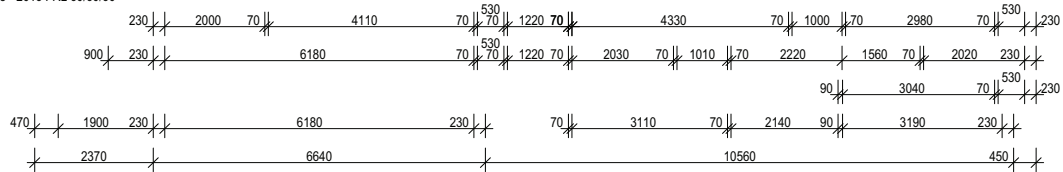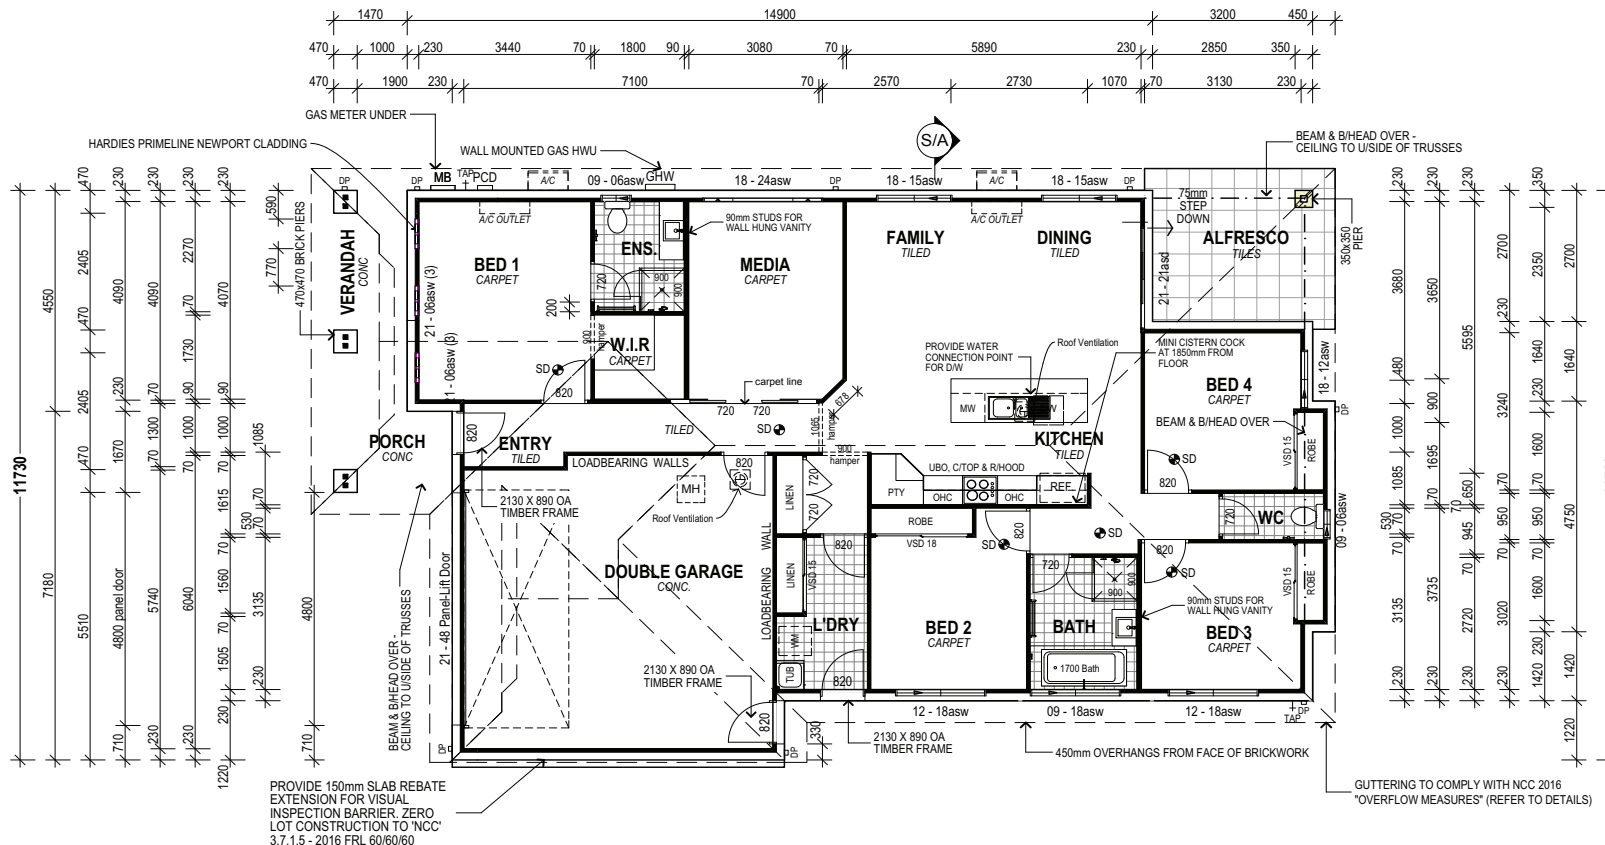

Floor Areas	
Living	146.7
Garage	39.8
Porch / Verandah	13.4
Alfresco	11.6
<b>Total</b>	<b>211.5</b>



ADDRESS: P.O. BOX 600  
PARADISE POINT, 4216  
www.gdevelopments.com.au  
ACN: 114332220  
ABN: 77116332220  
QBSA: 1086689  
"Building a Shared Vision"

© ALL CONTENT COPYRIGHTED:-  
This design and/or print is the property of G. Bull and is protected by the Commonwealth Copyright Act 1968. It must not be used or reproduced in whole or in part without written permission. Any attempt to copy, use or reproduce the same, in whole or in part, will result in legal proceedings.  
# DIMENSIONS TO BE READ IN PREFERENCE TO SCALING

CLIENT'S SIGNATURE: \_\_\_\_\_ DATE: \_\_\_\_\_  
NOTES:  
**Once this set of plans has been signed off, G Developments will not accept any more changes**

PRODUCT:  
**Chatswood Mod 200  
Hamptons Facade  
Garage to RH**

**SALES - Floor Plan**

DRAWN: M.F.	DATE: 03/10/19	Rev:
SCALE: 1:100	CHECKED:	<b>A</b>
SHEET: <b>3</b>	JOB No:	<b>405???</b>



ADDRESS: P.O. BOX 400  
PARADISE POINT, 4214  
www.gdevelopments.com.au

ACN: 11 6332220  
ABN: 711 6332220  
QBSA: 1086689

"Building a Shared Vision"

© ALL CONTENT COPYRIGHTED:-  
This design and/or print is the property of G. Bull  
and is protected by the Commonwealth Copyright  
Act 1968. It must not be used or reproduced in  
whole or in part without written permission. Any  
attempt to copy, use or reproduce the same, in  
whole or in part, will result in legal proceedings.

# DIMENSIONS TO BE READ IN  
PREFERENCE TO SCALING

CLIENT'S SIGNATURE: \_\_\_\_\_ DATE: \_\_\_\_\_

NOTES:


**Once this set of plans has been signed off,  
G Developments will not accept any more changes**

PRODUCT:

**Chatswood Mod 200  
Hamptons Facade  
Garage to RH**

**SALES - Elevations**

DRAWN: M.F.	DATE: 03/10/19	Rev: <b>A</b>
SCALE: 1:100	CHECKED: --/--	
SHEET: <b>4</b>	JOB No: <b>405???</b>	

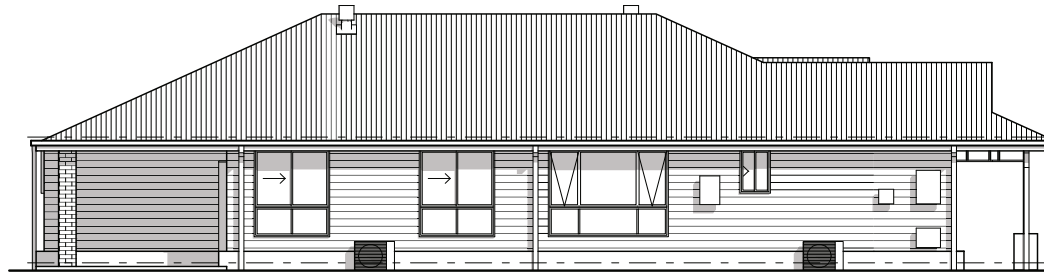

ADDRESS: P.O. BOX 600  
PARADISE POINT, 4216  
www.gdevelopments.com.au

ACN: 114332220  
ABN: 77116332220  
QBSA: 1086689

"Building a Shared Vision"

©

ALL CONTENT COPYRIGHTED:-  
This design and/or print is the property of G. Bull  
and is protected by the Commonwealth Copyright  
Act 1968. It must not be used or reproduced in  
whole or in part without written permission. Any  
attempt to copy, use or reproduce the same, in  
whole or in part, will result in legal proceedings.

# DIMENSIONS TO BE READ IN  
PREFERENCE TO SCALING

CLIENT'S SIGNATURE: \_\_\_\_\_

DATE: \_\_\_\_\_

NOTES:

**Once this set of plans has been signed off,  
G Developments will not accept any more changes**

PRODUCT:

**Chatswood Mod 200**

**Hamptons Facade**

**Garage to RH**

**SALES - Elevations**

DRAWN: M.F.	DATE: 03/10/19	Rev:
SCALE: 1:100	CHECKED: _____	<b>A</b>
SHEET: <b>5</b>	JOB No: <b>405???</b>	