


Plan  
 Floor Plan - Lower  
 SCALE: 1:100

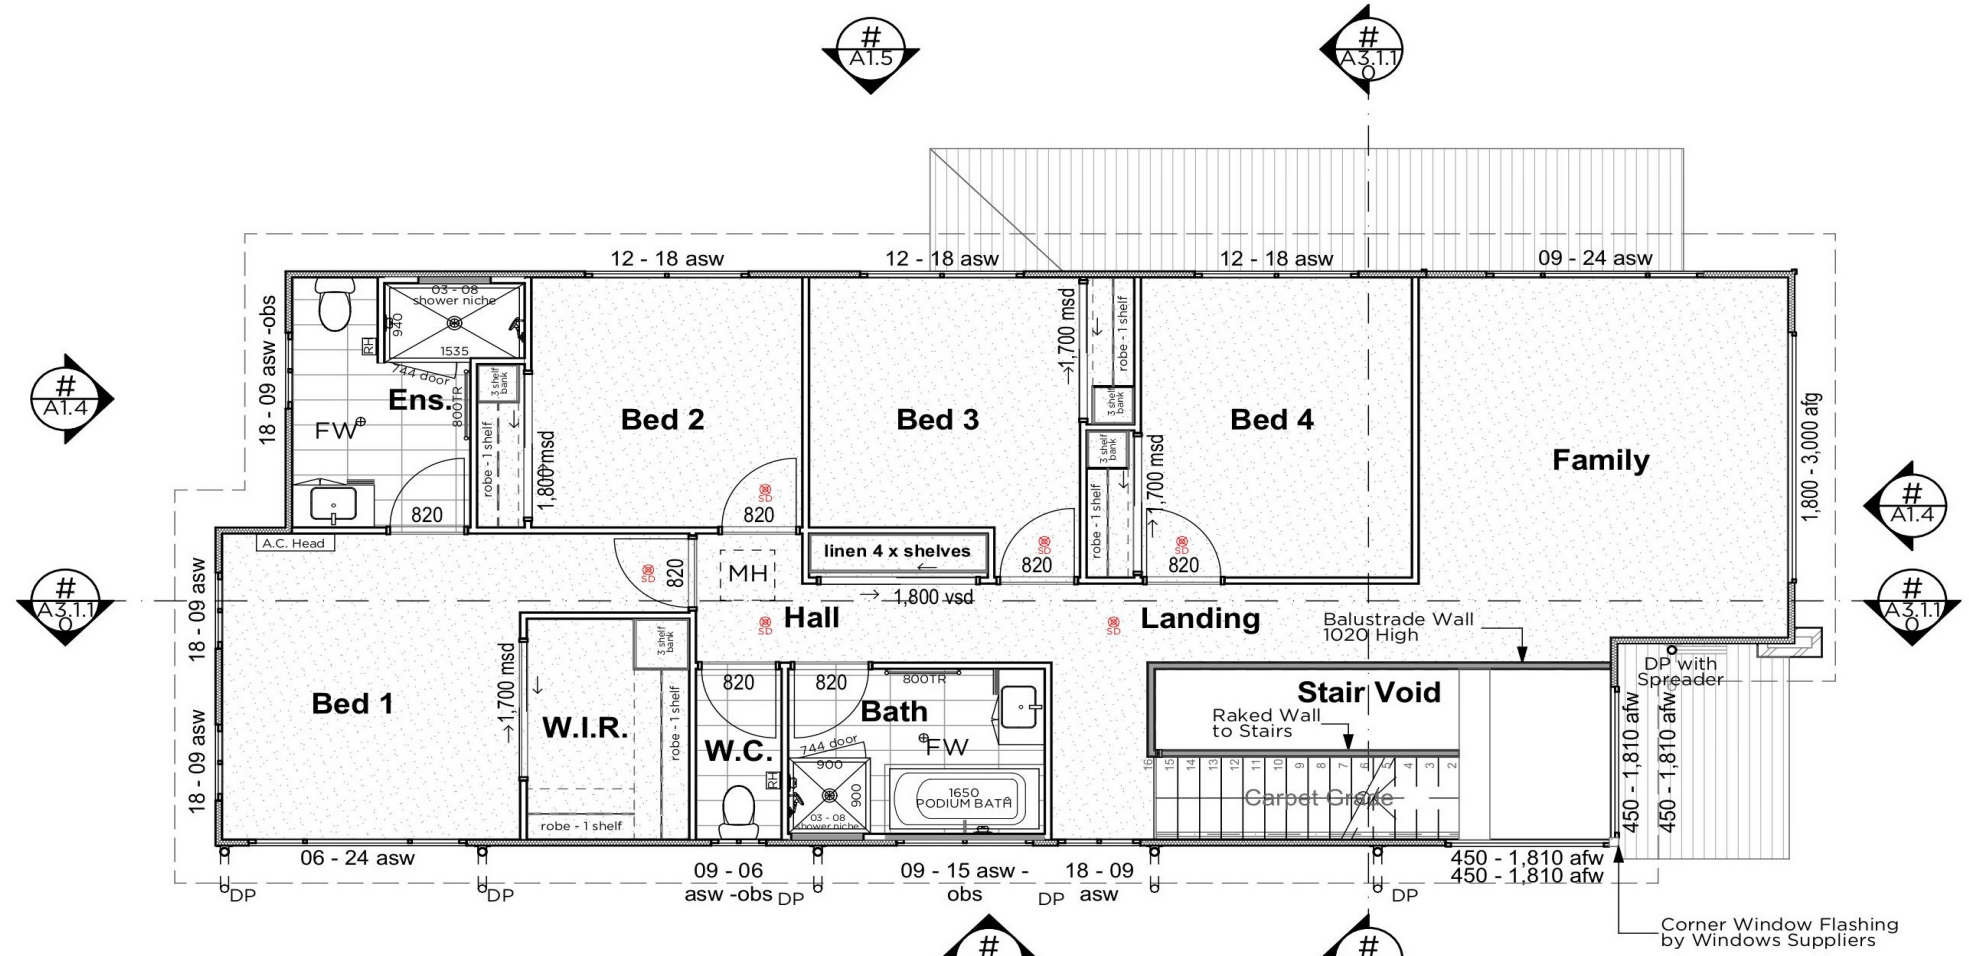

Plan  
 Floor Plan - Upper  
 SCALE: 1:100