



Site Calculations

SITE AREA	280.02m ²
EXISTING FLOOR AREA	0.00m ²
PROPOSED AREA	180.60m ²

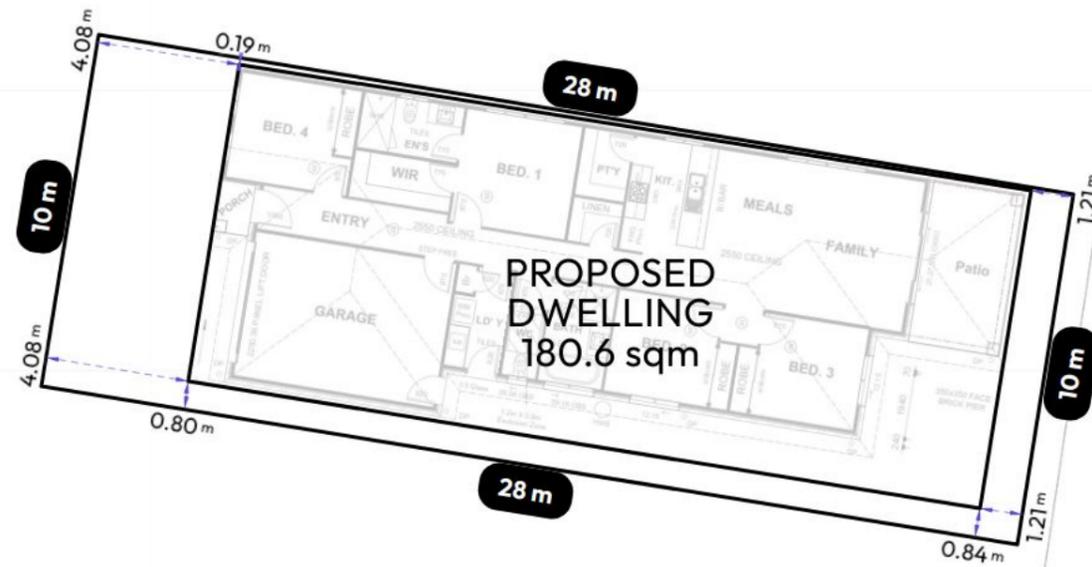

222

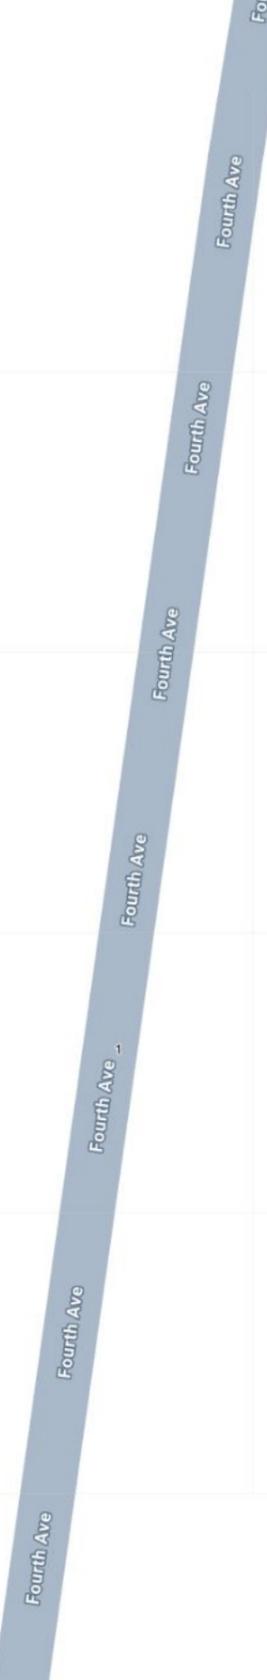

Disrupted by Canibuild.



Client Name	Client Email	Client Phone	Signature
-------------	--------------	--------------	-----------

Copyright Statement
This plan always remains the copyright of designer & shall not be used other than for the project work intended without written authority. No part may be reproduced by any other exclusive right be exercised without permission. Legal enforcement will be taken on copyright infringement.

Disclaimer
This is not an official document, and may not comply with current laws or industry standards. You should make your own enquiries and seek independent advice from relevant industry professionals before acting or relying on the contents of this document.

ALL DIMENSIONS ARE IN METRES. DO NOT SCALE FROM PLANS.

Generated by Karan Sharma
hello@letswork.com.au
Phone +61432034543

Property Details
135 Gurner Av, Austral, NSW 2179, Australia
Lot/DP: 222/-/DP1302126

Sheet Name Site Plan	Sheet no. 1	Lic no.	Job no.
Design Letswork 181S Design Standard Facade		Scale 1:200@A3	Version # 1
1 st version date: 20/02/2025		Current version date: 20/02/2025	



Client Name	Client Email	Client Phone	Signature _____				
Copyright Statement This plan always remains the copyright of designer & shall not be used other than for the project work intended without written authority. No part may be reproduced by any other exclusive right be exercised without permission. Legal enforcement will be taken on copyright infringement.		Generated by Karan Sharma hello@letswork.com.au	Phone +61432034543	Sheet Name Site Plan	Sheet no. 2	Lic no.	Job no.
Disclaimer This is not an official document, and may not comply with current laws or industry standards. You should make your own enquiries and seek independent advice from relevant industry professionals before acting or relying on the contents of this document.		Property Details 135 Gurner Av, Austral, NSW 2179, Australia Lot/DP: 222/-/DP1302126		Design Letswork 181S Design Standard Facade		Scale NOT TO SCALE	
ALL DIMENSIONS ARE IN METRES. DO NOT SCALE FROM PLANS.		1st version date: 20/02/2025		Current version date: 20/02/2025		Version # 1	