
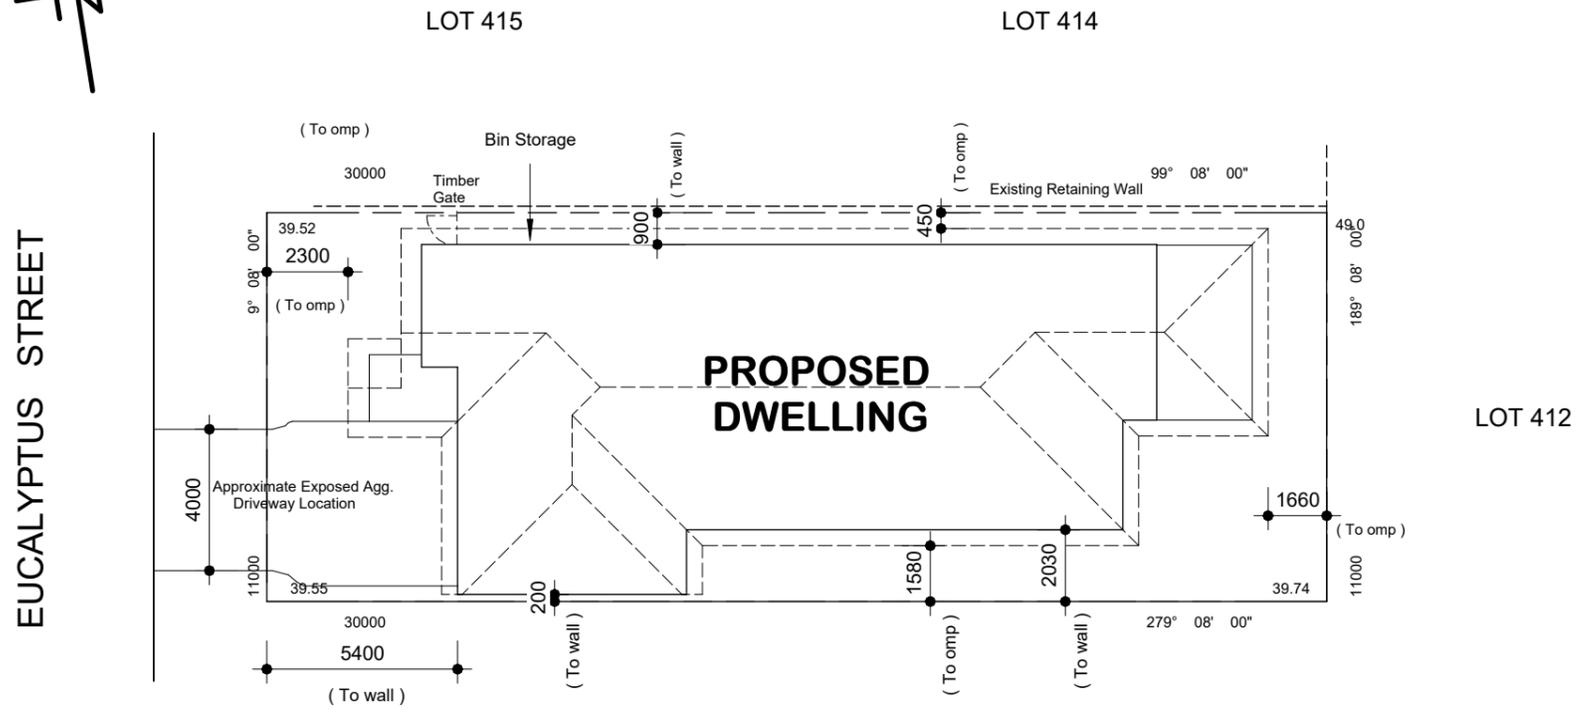


RPD

LOT 416 ON SP 345208
 PARISH OF BURPENGARY
 COUNTY OF STANLEY
 AREA = 330 m2

DRAINAGE

SOIL AND SULLAGE DRAINAGE TO COUNCIL SEWER
 AS PER COUNCIL REQUIREMENTS
 STORMWATER TO STREET

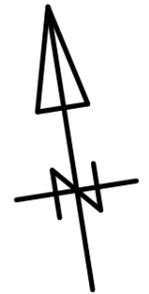

LOT 417

56.7% SITE COVERAGE.

CHECK ALL LEVELS AND DIMENSIONS ON SITE.

SITE PLAN

1:200

REVISION SCHEDULE	
A Preliminary Plans	8/11/2024

Preliminary Plans 8/11/2024

	MOB: 0432 034 543 Email: hello@letswork.com.au 100 Harris Street, Pyrmont NSW 2009	All rights reserved under the "Copyright" act, no part may be used, reproduced or copied in any form other than for the specific use on the site for which it has been prepared for, or without written permission of Letswork	<p>Proposed New Dwelling</p>	DWG No. <h1>24/950</h1> DATE: Nov. 2024
--	--	--	-------------------------------------	---