


### Site Calculations

SITE AREA	315.00m <sup>2</sup>
EXISTING FLOOR AREA	0.00m <sup>2</sup>
PROPOSED AREA	180.60m <sup>2</sup>

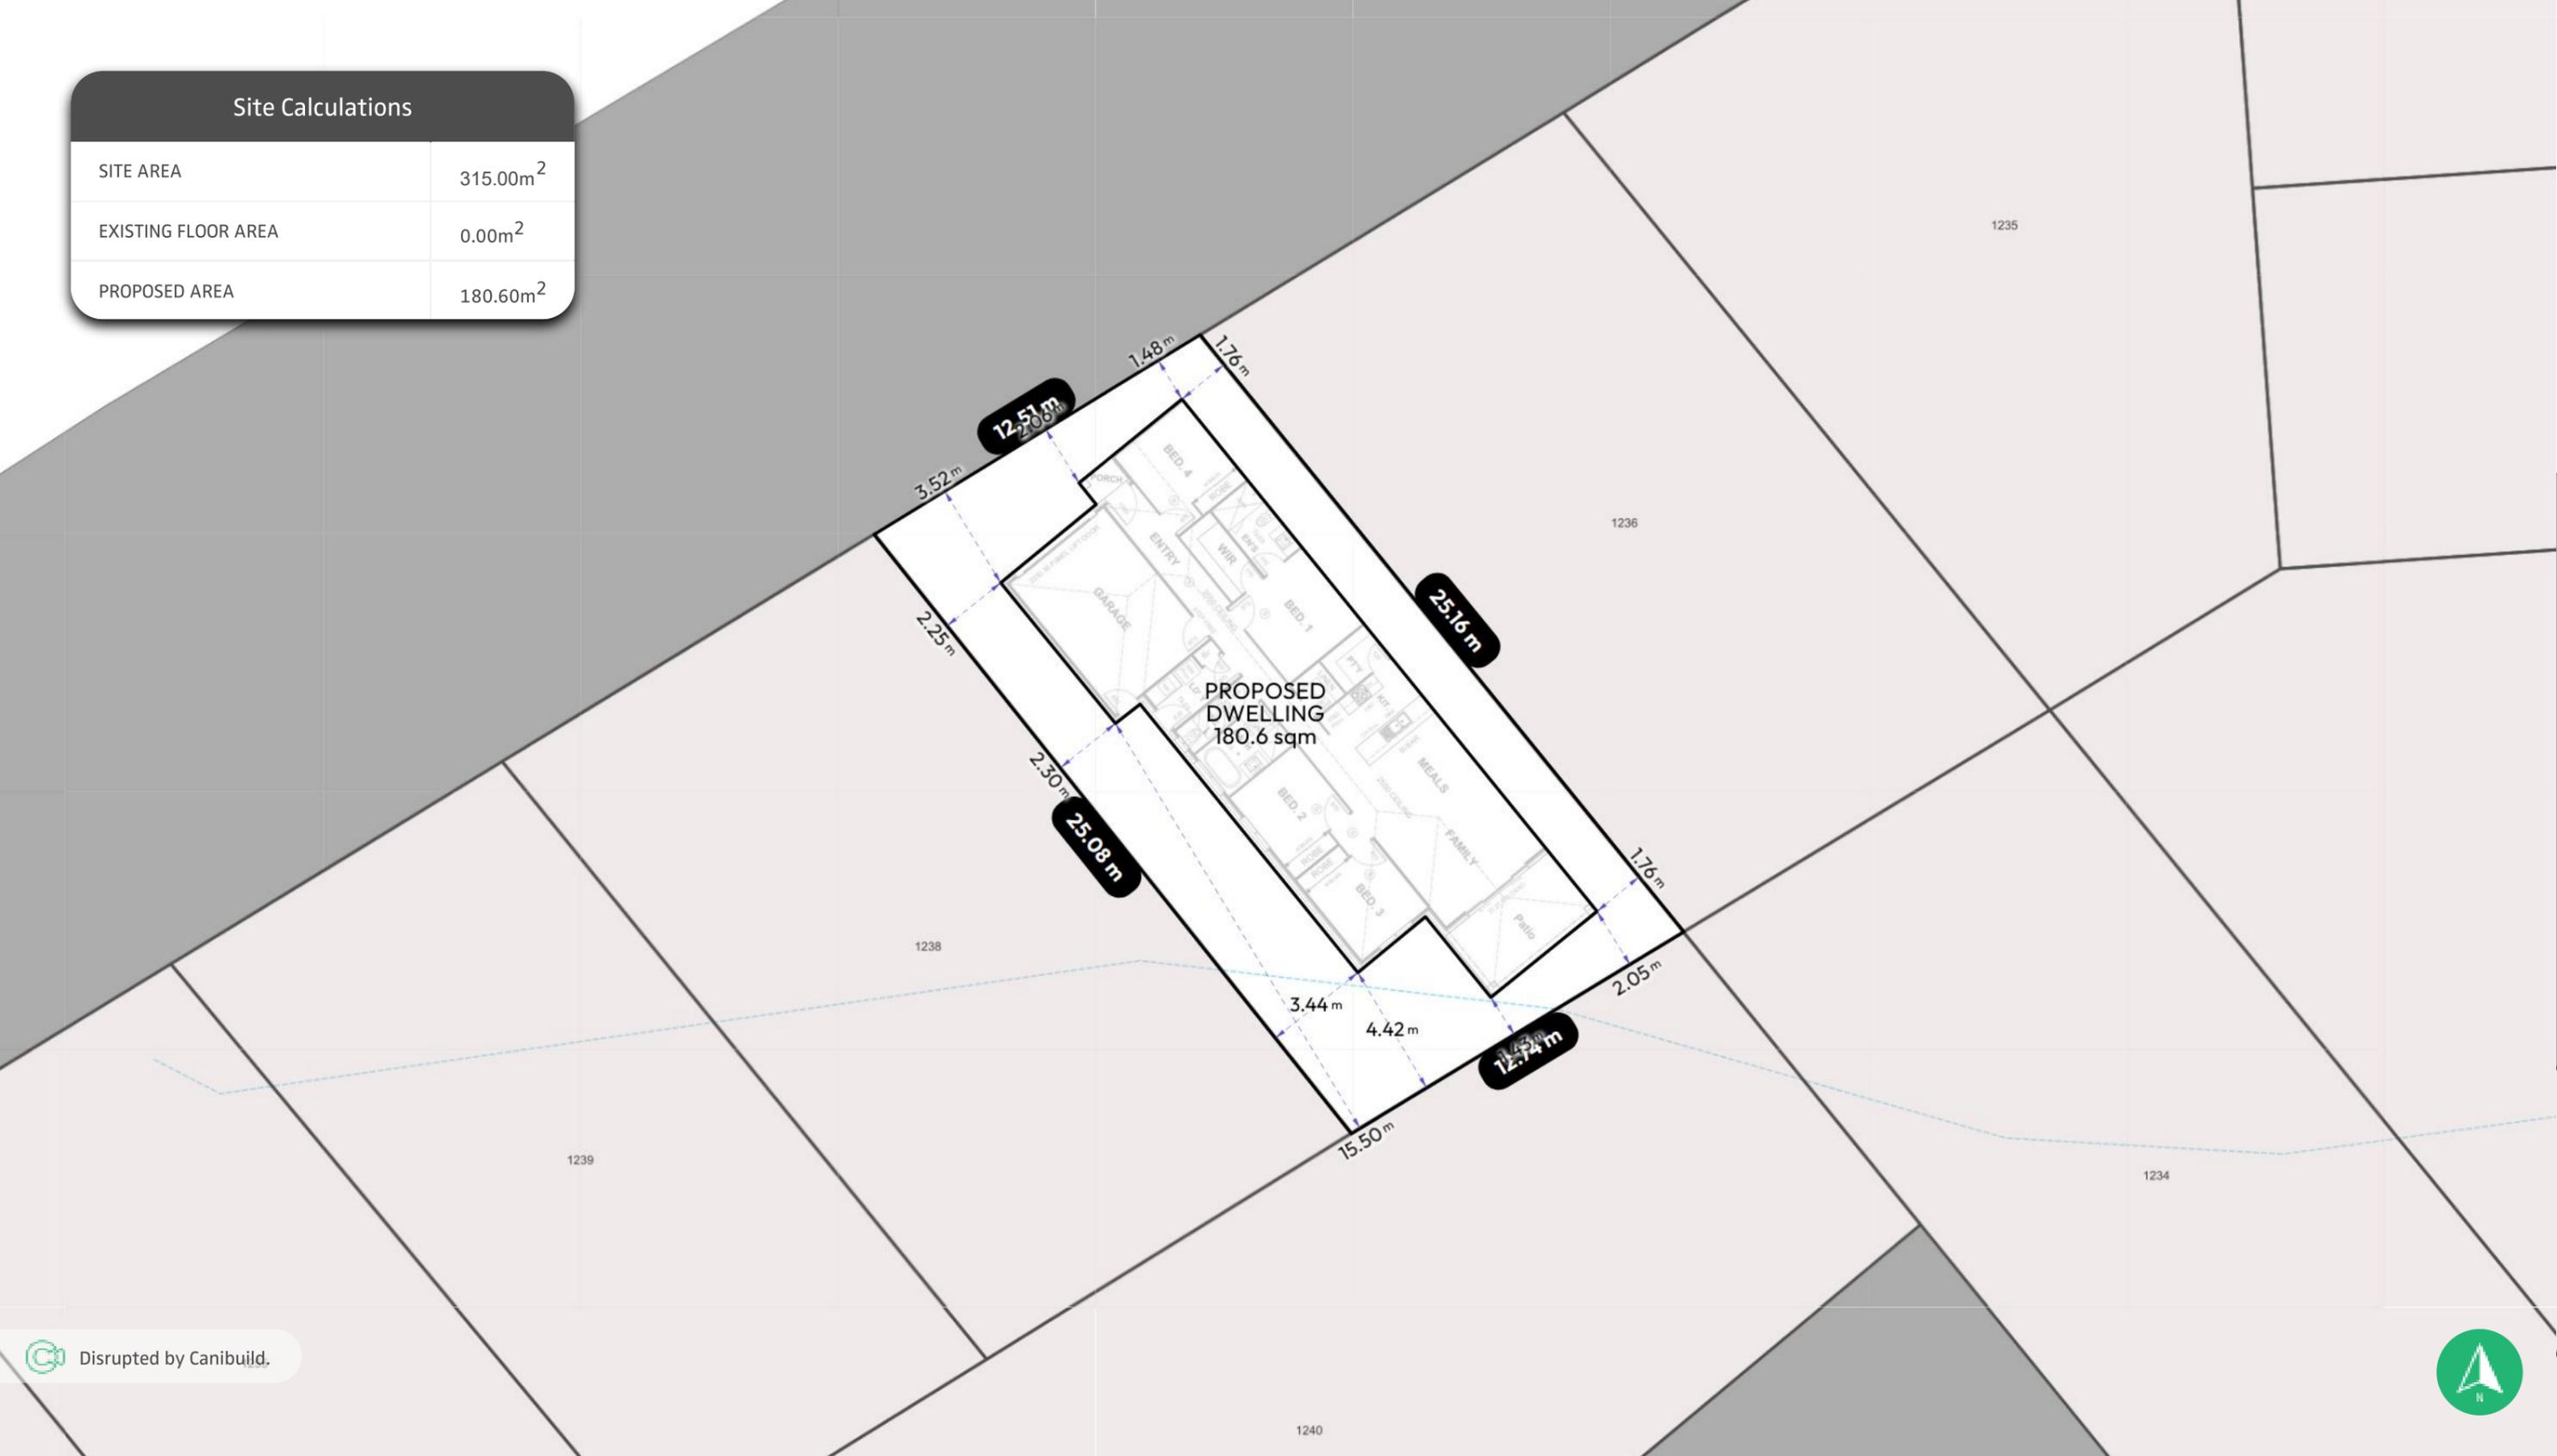

Disrupted by Canibuild.



Client Name	Client Email	Client Phone	Signature
-------------	--------------	--------------	-----------

**Copyright Statement**  
 This plan always remains the copyright of designer & shall not be used other than for the project work intended without written authority.

**Disclaimer**  
 This is not an official document, and may not comply with current laws or industry standards. Seek independent advice before acting on this document.

**ALL DIMENSIONS ARE IN METERS.**

Generated by Letswork Team  
 hello@letswork.com.au  
 Phone +61130000724

Sheet Name	Sheet no.	Lic no.	Job no.
Site Plan	1		

**Property Details**  
 Lot 1237, Edens Crossing, QLD 4301, Australia  
 Lot/DP: 1237

Design	Scale
Letswork 181S Design Standard Facade Letswork	1:200@A3

1 <sup>st</sup> version date:	Current version date:	Version #
21/03/2025	21/03/2025	2





Disrupted by Canibuild.



Client Name \_\_\_\_\_ Client Email \_\_\_\_\_ Client Phone \_\_\_\_\_ Signature \_\_\_\_\_

**Copyright Statement**  
 This plan always remains the copyright of designer & shall not be used other than for the project work intended without written authority.

**Disclaimer**  
 This is not an official document, and may not comply with current laws or industry standards. Seek independent advice before acting on this document.

**ALL DIMENSIONS ARE IN METERS.**

Generated by Letswork Team  
 hello@letswork.com.au  
 Phone +61130000724

**Property Details**  
 Lot 1237, Edens Crossing, QLD 4301, Australia  
 Lot/DP: 1237

Sheet Name Site Plan	Sheet no. 2	Lic no.	Job no.
Design Letswork 181S Design Standard Facade Letswork		Scale NOT TO SCALE	
1 <sup>st</sup> version date: 21/03/2025		Current version date: 21/03/2025	Version # 2

