
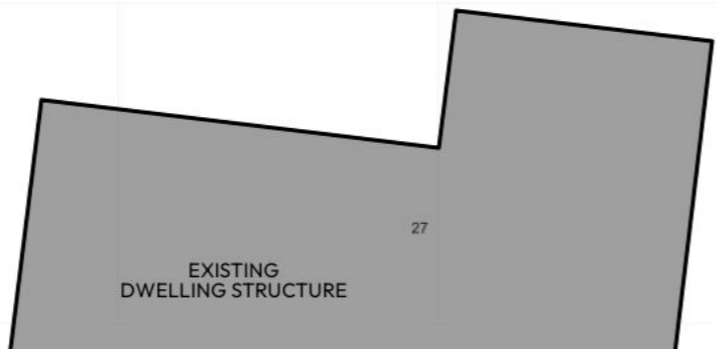


Site Calculations

SITE AREA	600.00m ²
EXISTING FLOOR AREA	0.00m ²
PROPOSED AREA	199.00m ²

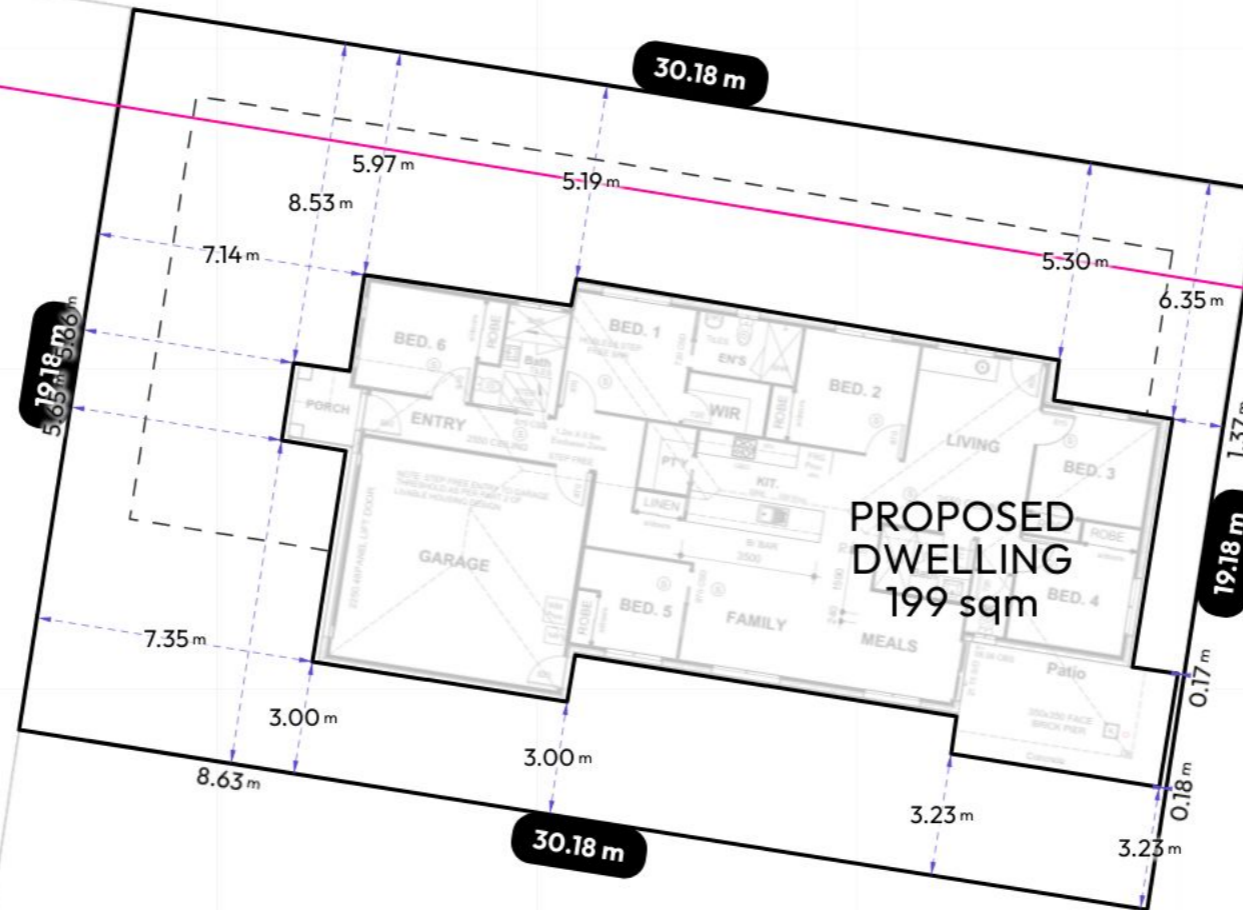

28

27



Disrupted by Canibuild.

Client Name	Client Email	Client Phone	Signature
-------------	--------------	--------------	-----------

Copyright Statement
This plan always remains the copyright of designer & shall not be used other than for the project work intended without written authority.

Disclaimer
This is not an official document, and may not comply with current laws or industry standards. Seek independent advice before acting on this document.

ALL DIMENSIONS ARE IN METERS.


Generated by Letswork Team
hello@letswork.com.au

Phone 130000724

Property Details
11 Shanahan Pde, Redbank Plains, QLD 4301, Australia
Lot/DP: 27/RP132756

Sheet Name Site Plan	Sheet no. 1	Lic no.	Job no.
Design Letswork 199S Design Standard Facade Letswork		1 st version date: 15/04/2025	Current version date: 15/04/2025
Scale 1:200@A3		Version # 1	



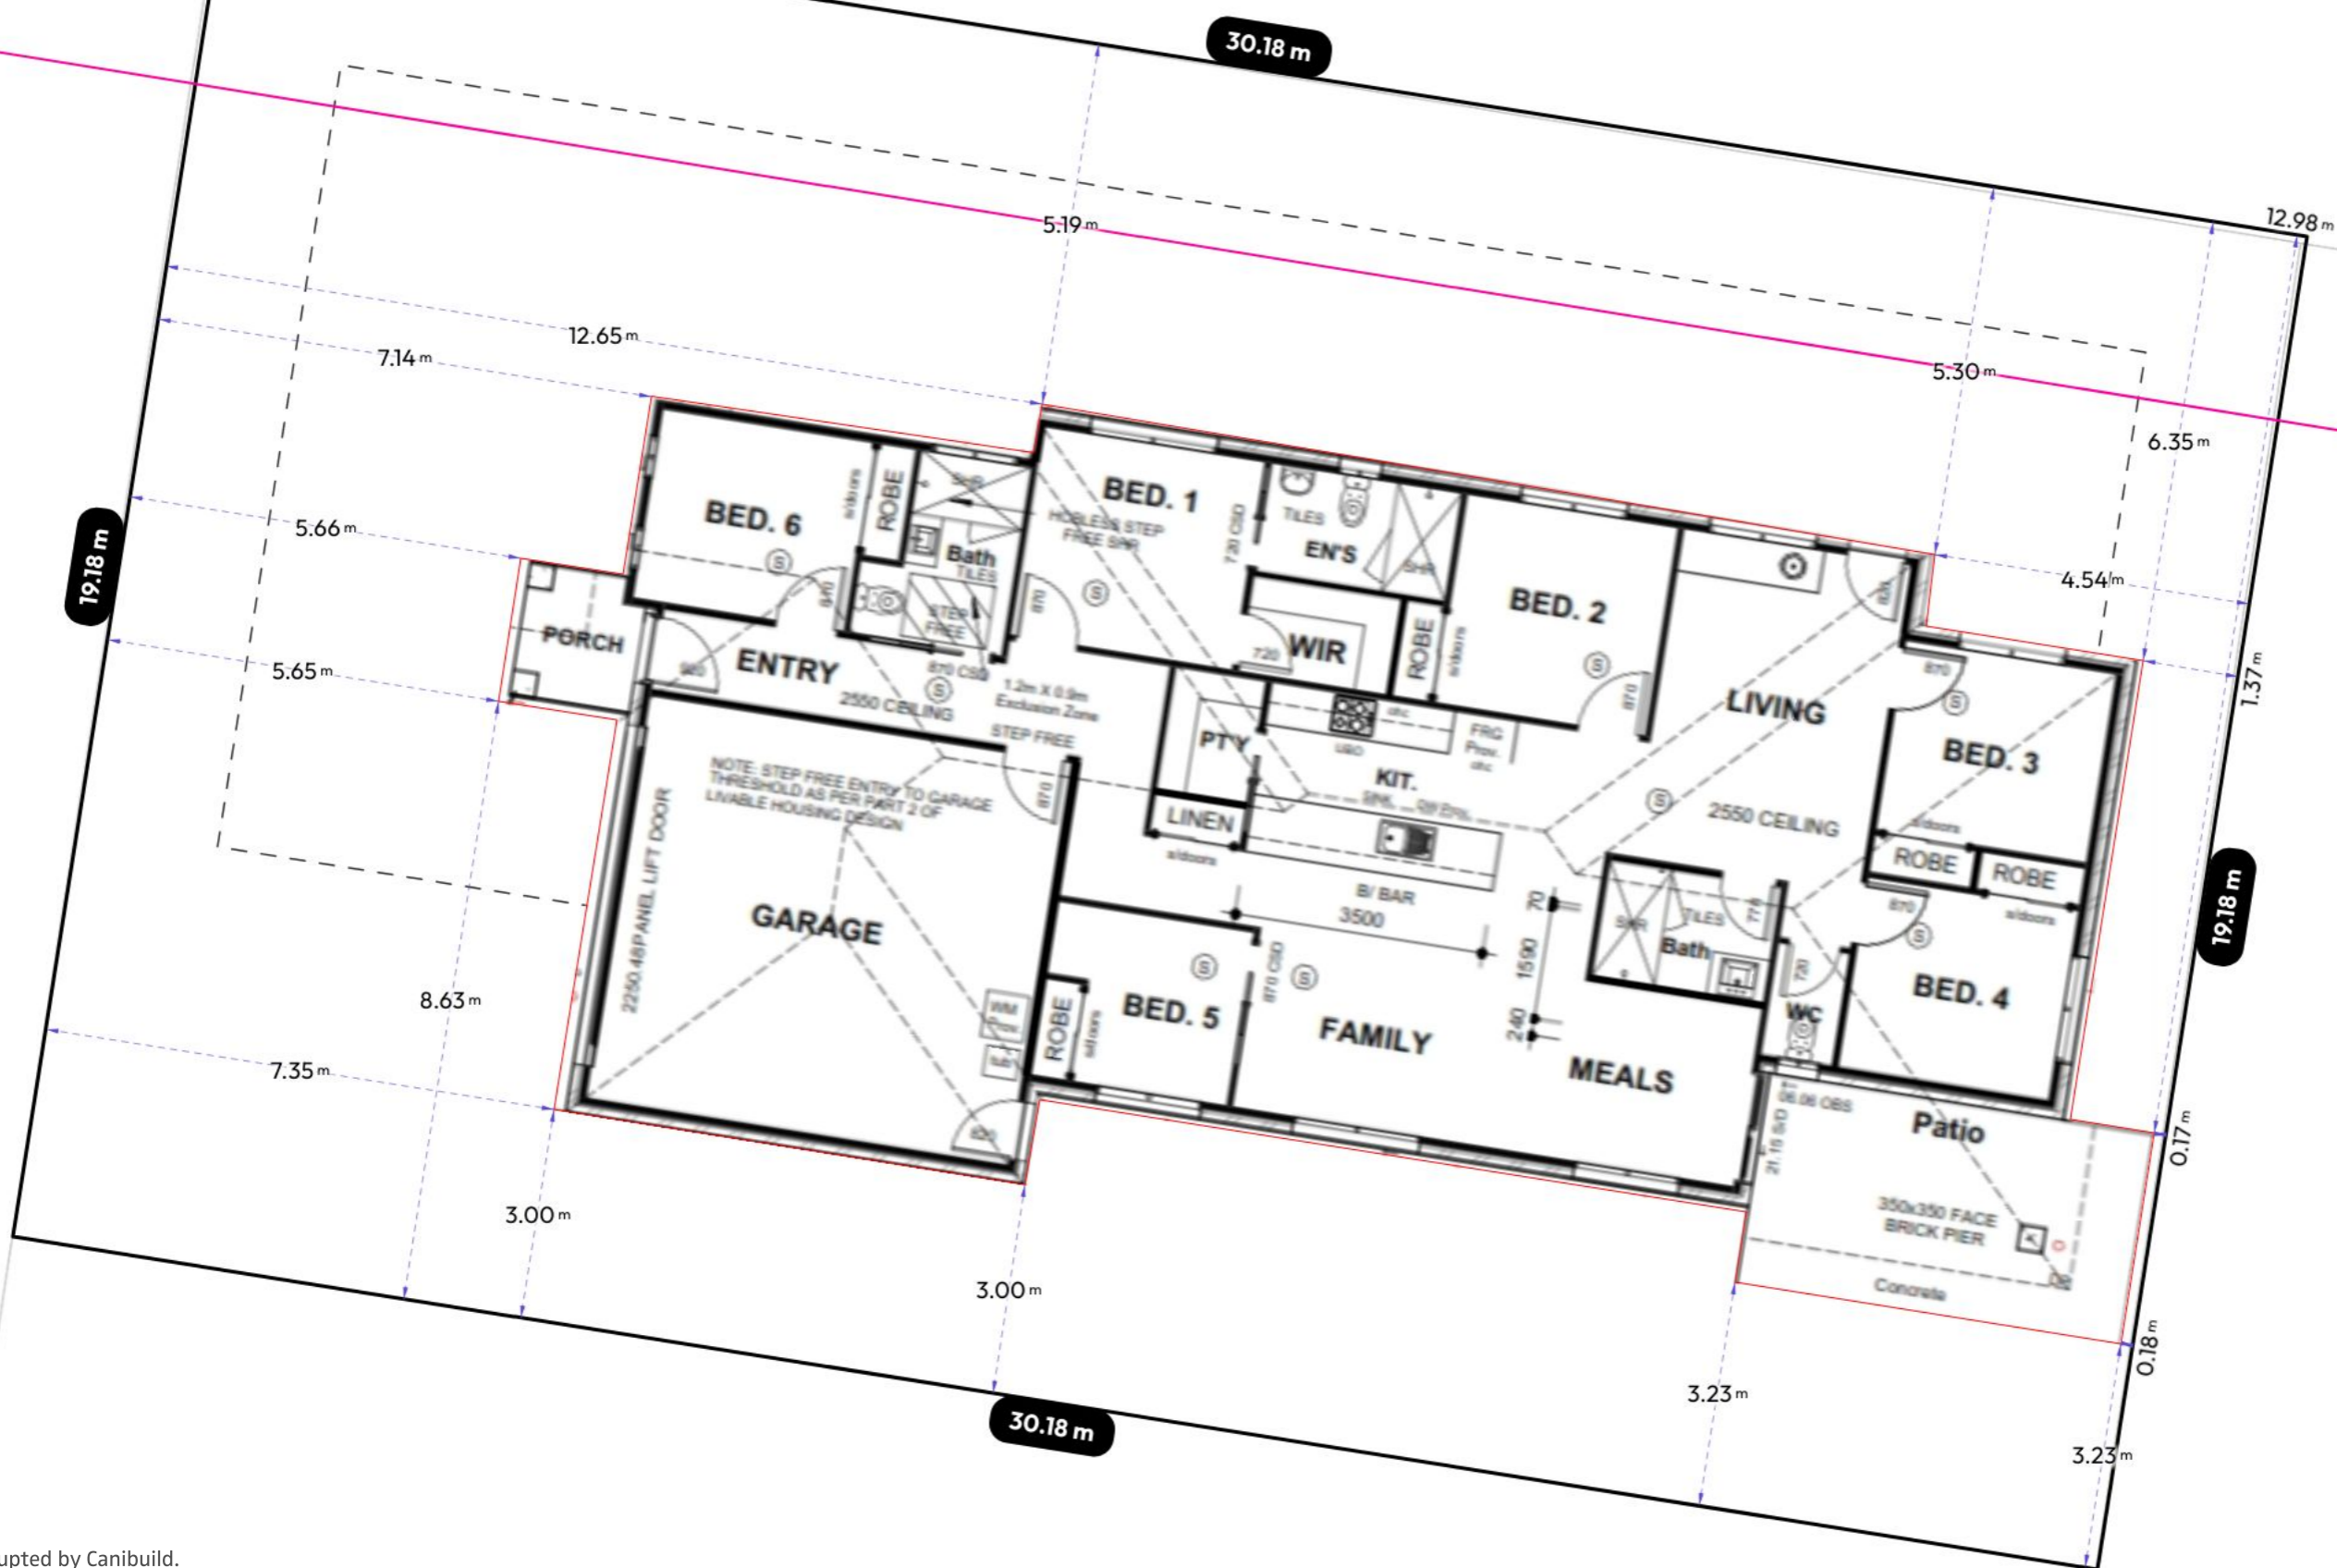

Disrupted by Canibuild.



Client Name	Client Email	Client Phone	Signature _____				
Copyright Statement This plan always remains the copyright of designer & shall not be used other than for the project work intended without written authority.		Generated by Letswork Team hello@letswork.com.au	Phone 130000724	Sheet Name Site Plan	Sheet no. 2	Lic no.	Job no.
Disclaimer This is not an official document, and may not comply with current laws or industry standards. Seek independent advice before acting on this document. ALL DIMENSIONS ARE IN METERS.		Property Details 11 Shanahan Pde, Redbank Plains, QLD 4301, Australia Lot/DP: 27/RP132756		Design Letswork 199S Design Standard Facade Letswork		Scale NOT TO SCALE	
		1st version date: 15/04/2025		Current version date: 15/04/2025		Version # 1	

