


### Site Calculations

SITE AREA	594.00m <sup>2</sup>
EXISTING FLOOR AREA	0.00m <sup>2</sup>
PROPOSED AREA	180.60m <sup>2</sup>

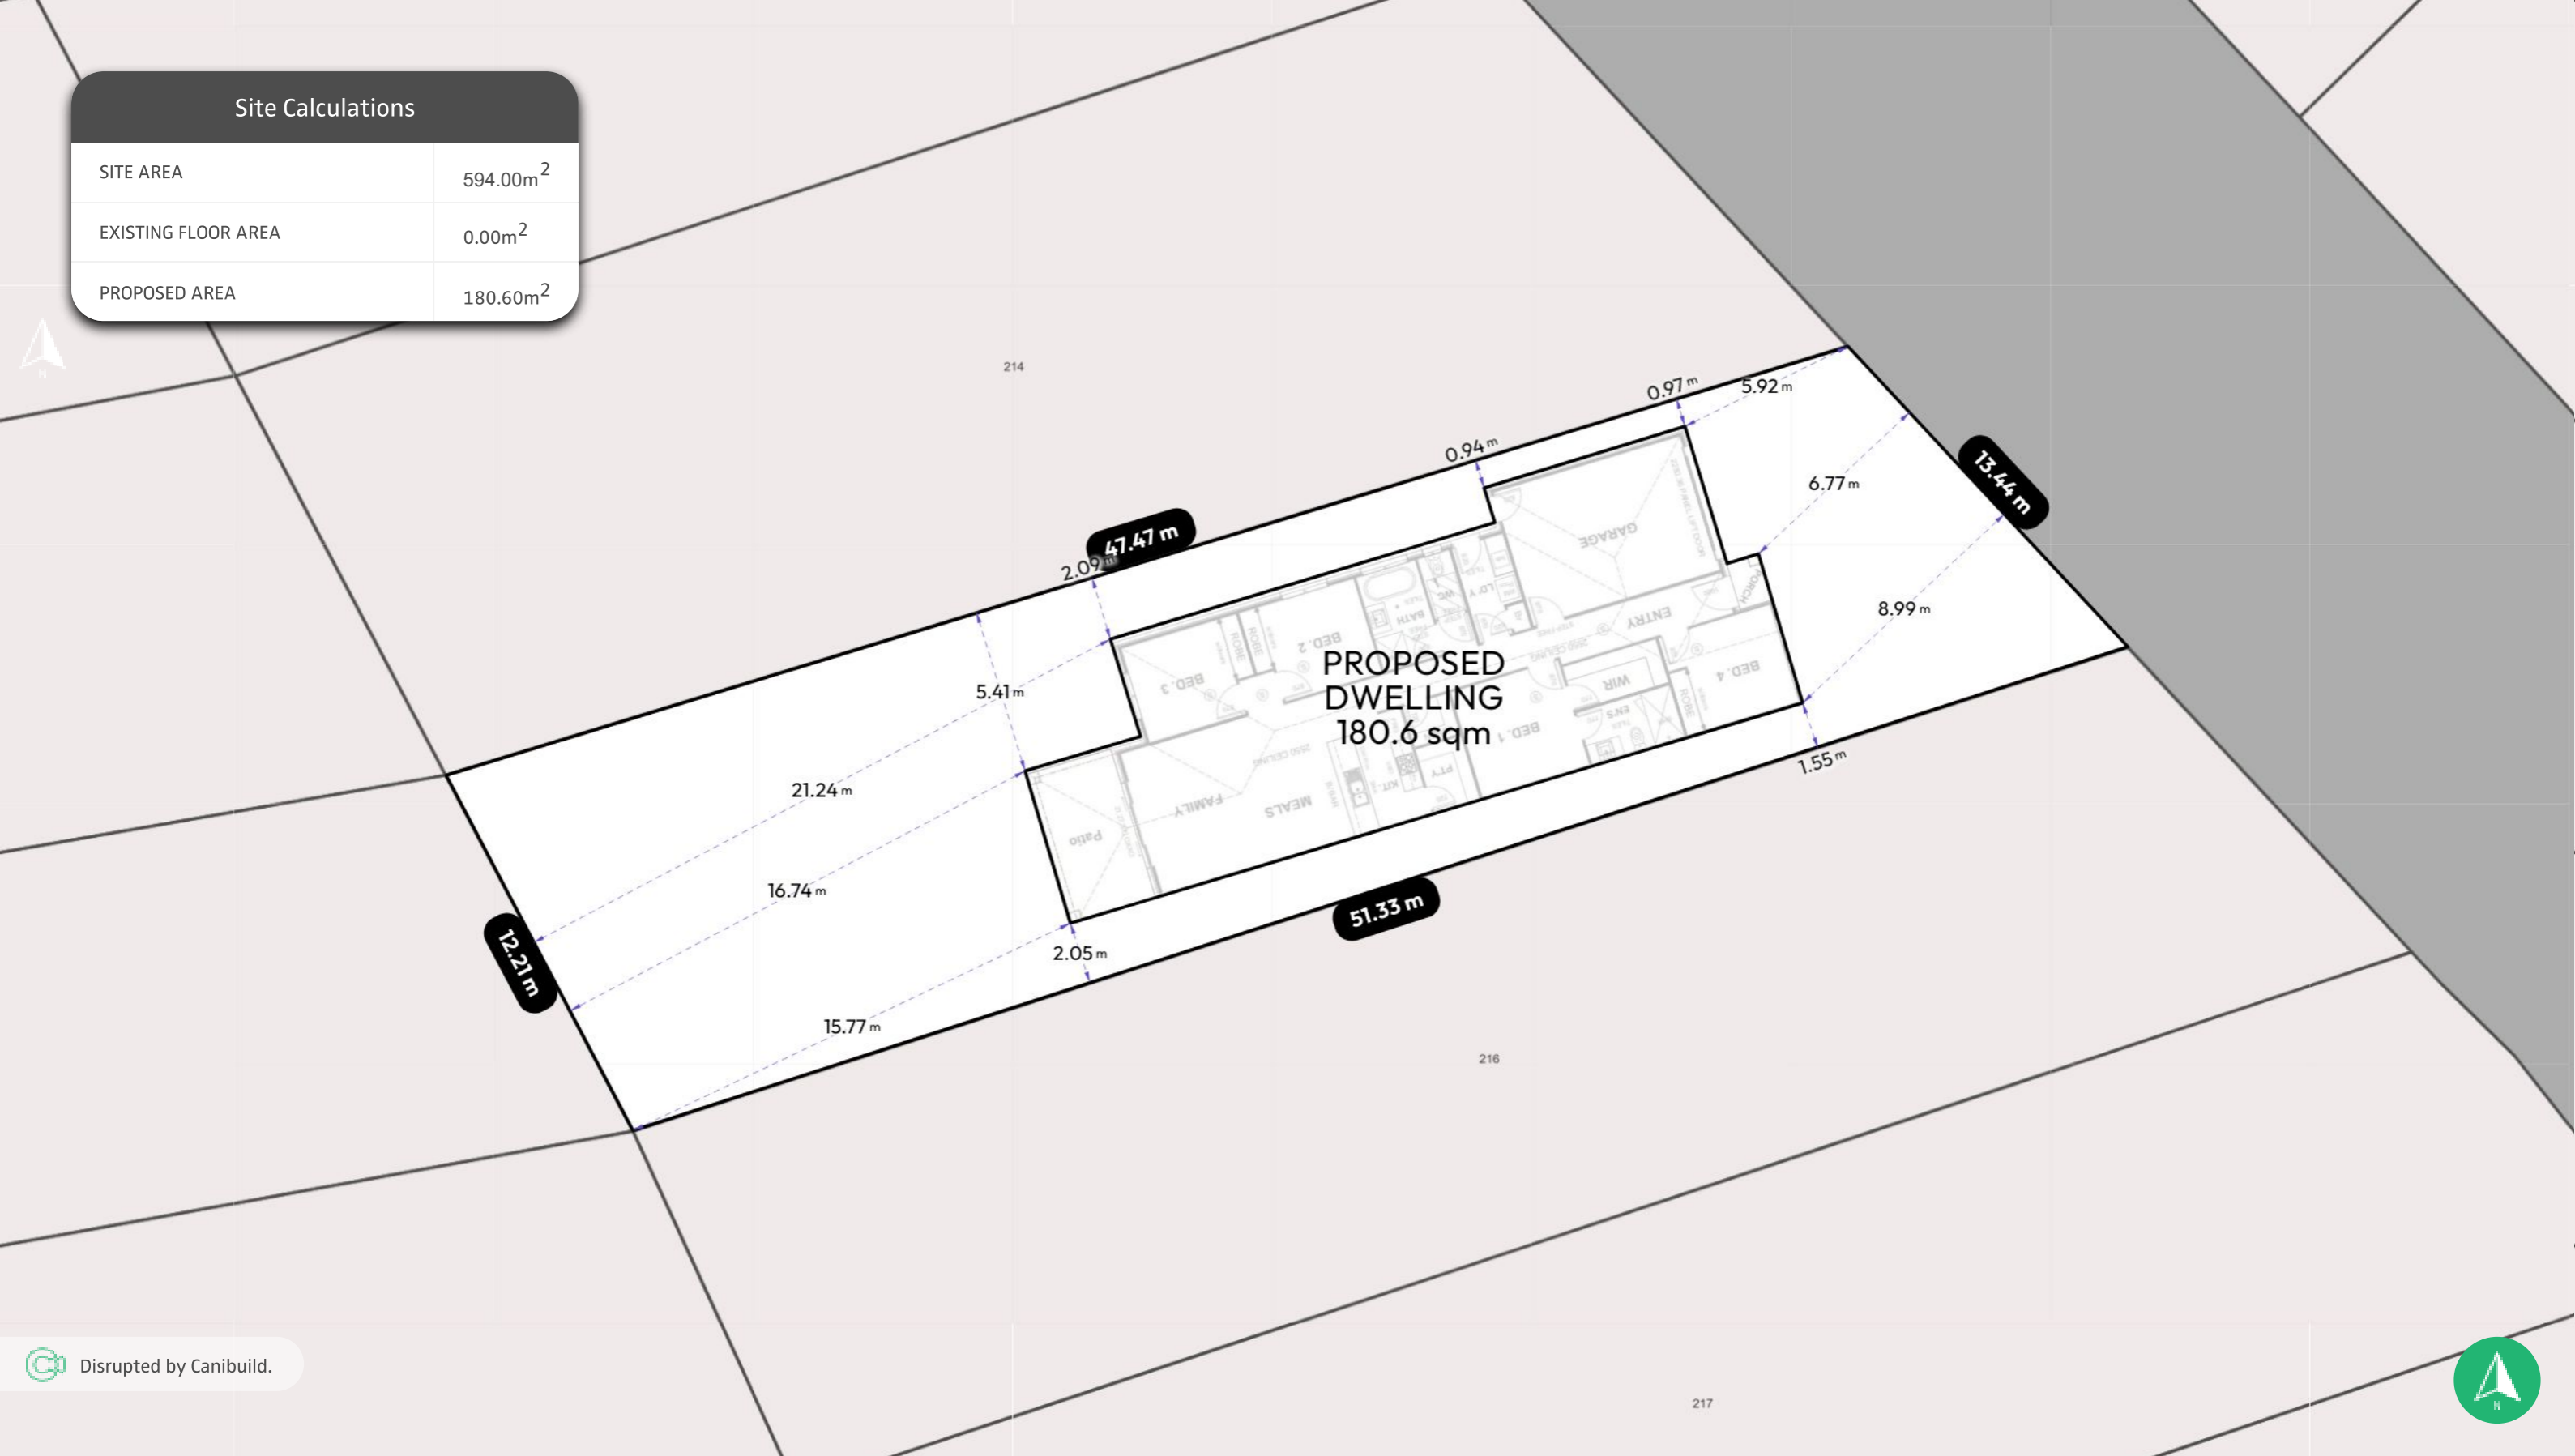

**PROPOSED DWELLING**  
180.6 sqm

Disrupted by Canibuild.



Client Name Venkata Krishna      Client Email seelamv63@gmail.com      Client Phone 0435670217      Signature \_\_\_\_\_

**Copyright Statement**  
This plan always remains the copyright of designer & shall not be used other than for the project work intended without written authority.

**Disclaimer**  
This is not an official document, and may not comply with current laws or industry standards. Seek independent advice before acting on this document.

**ALL DIMENSIONS ARE IN METERS.**

Generated by Letswork Team      Phone +61130000724  
hello@letswork.com.au

Sheet Name	Sheet no.	Lic no.	Job no.
Site Plan	1		

**Property Details**  
Lot 215, Forest View Collingwood Park, QLD 4301, Australia  
Lot/DP: 215

Design	Scale
Letswork 181S Design Standard Facade Letswork	1:200@A3

1 <sup>st</sup> version date:	Current version date:	Version #
17/12/2024	04/04/2025	4





Disrupted by Canibuild.



Client Name Venkata Krishna      Client Email seelamv63@gmail.com      Client Phone 0435670217      Signature \_\_\_\_\_

**Copyright Statement**  
 This plan always remains the copyright of designer & shall not be used other than for the project work intended without written authority.

**Disclaimer**  
 This is not an official document, and may not comply with current laws or industry standards. Seek independent advice before acting on this document.

**ALL DIMENSIONS ARE IN METERS.**



Generated by Letswork Team      Phone +61130000724  
 hello@letswork.com.au

Sheet Name	Sheet no.	Lic no.	Job no.
Site Plan	2		

**Property Details**  
 Lot 215, Forest View Collingwood Park, QLD 4301, Australia  
 Lot/DP: 215

Design	Scale
Letswork 181S Design Standard Facade Letswork	NOT TO SCALE

1 <sup>st</sup> version date:	Current version date:	Version #
17/12/2024	04/04/2025	4