



RPD

LOT 663 ON SP
PARISH OF
COUNTY OF
AREA = 280 m2

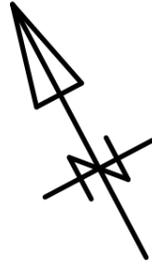

DRAINAGE

SOIL AND SULLAGE DRAINAGE TO COUNCIL SEWER
AS PER COUNCIL REQUIREMENTS
STORMWATER TO STREET

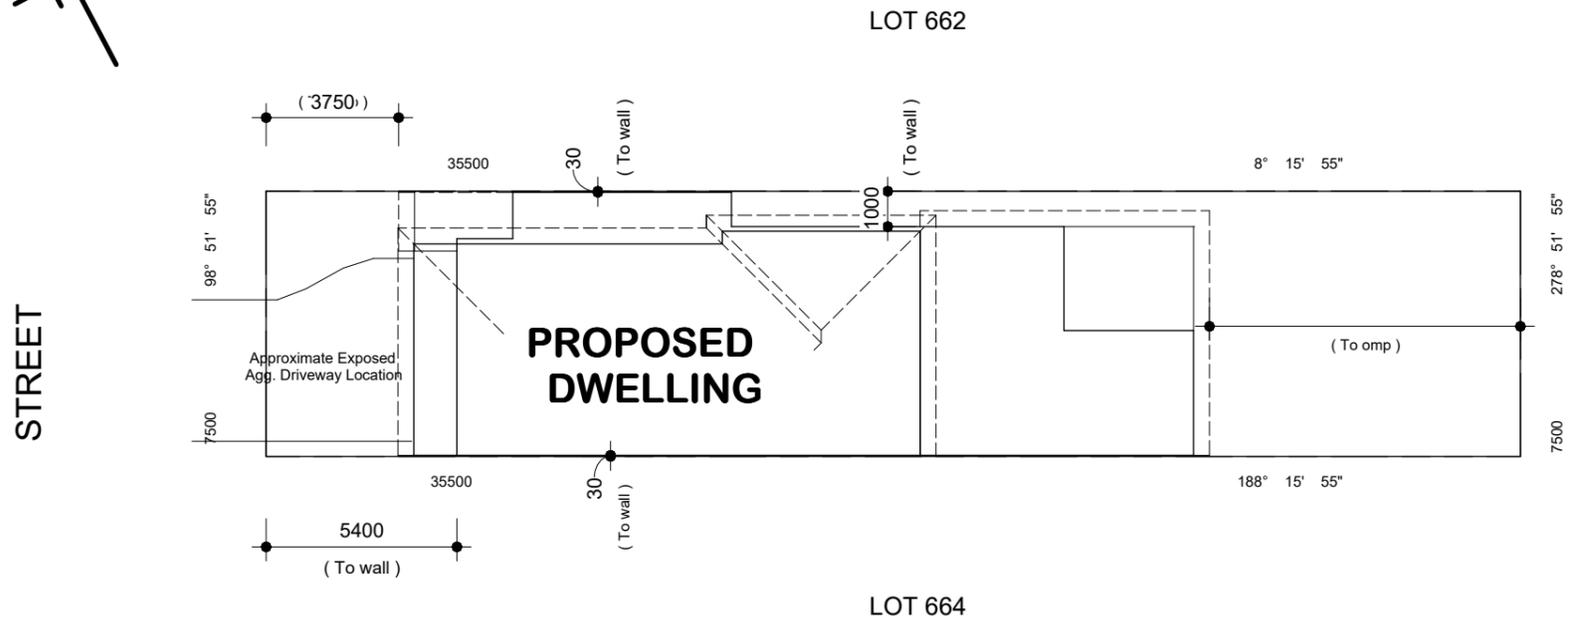

57.8% SITE COVERAGE.

CHECK ALL LEVELS AND
DIMENSIONS ON SITE.

SITE PLAN

1:200

REVISION SCHEDULE	
A Draft Plans	4/2/2025

Draft Plans 4/2/2025



MOB: 0432 034 543
Email: hello@letswork.com.au
100 Harris Street, Pyrmont NSW 2009

All rights reserved under the "Copyright" act, no part may be used, reproduced or copied in any form other than for the specific use on the site for which it has been prepared for, or without written permission of Letswork

Proposed New Dwelling

CLIENT:
Letswork

DWG No.

24/1030

DATE: Feb. 2025