


**RPD**

LOT 298 ON SP  
 PARISH OF  
 COUNTY OF STANLEY  
 AREA = 496 m2

**DRAINAGE**

SOIL AND SULLAGE DRAINAGE TO COUNCIL SEWER  
 AS PER COUNCIL REQUIREMENTS  
 STORMWATER TO STREET

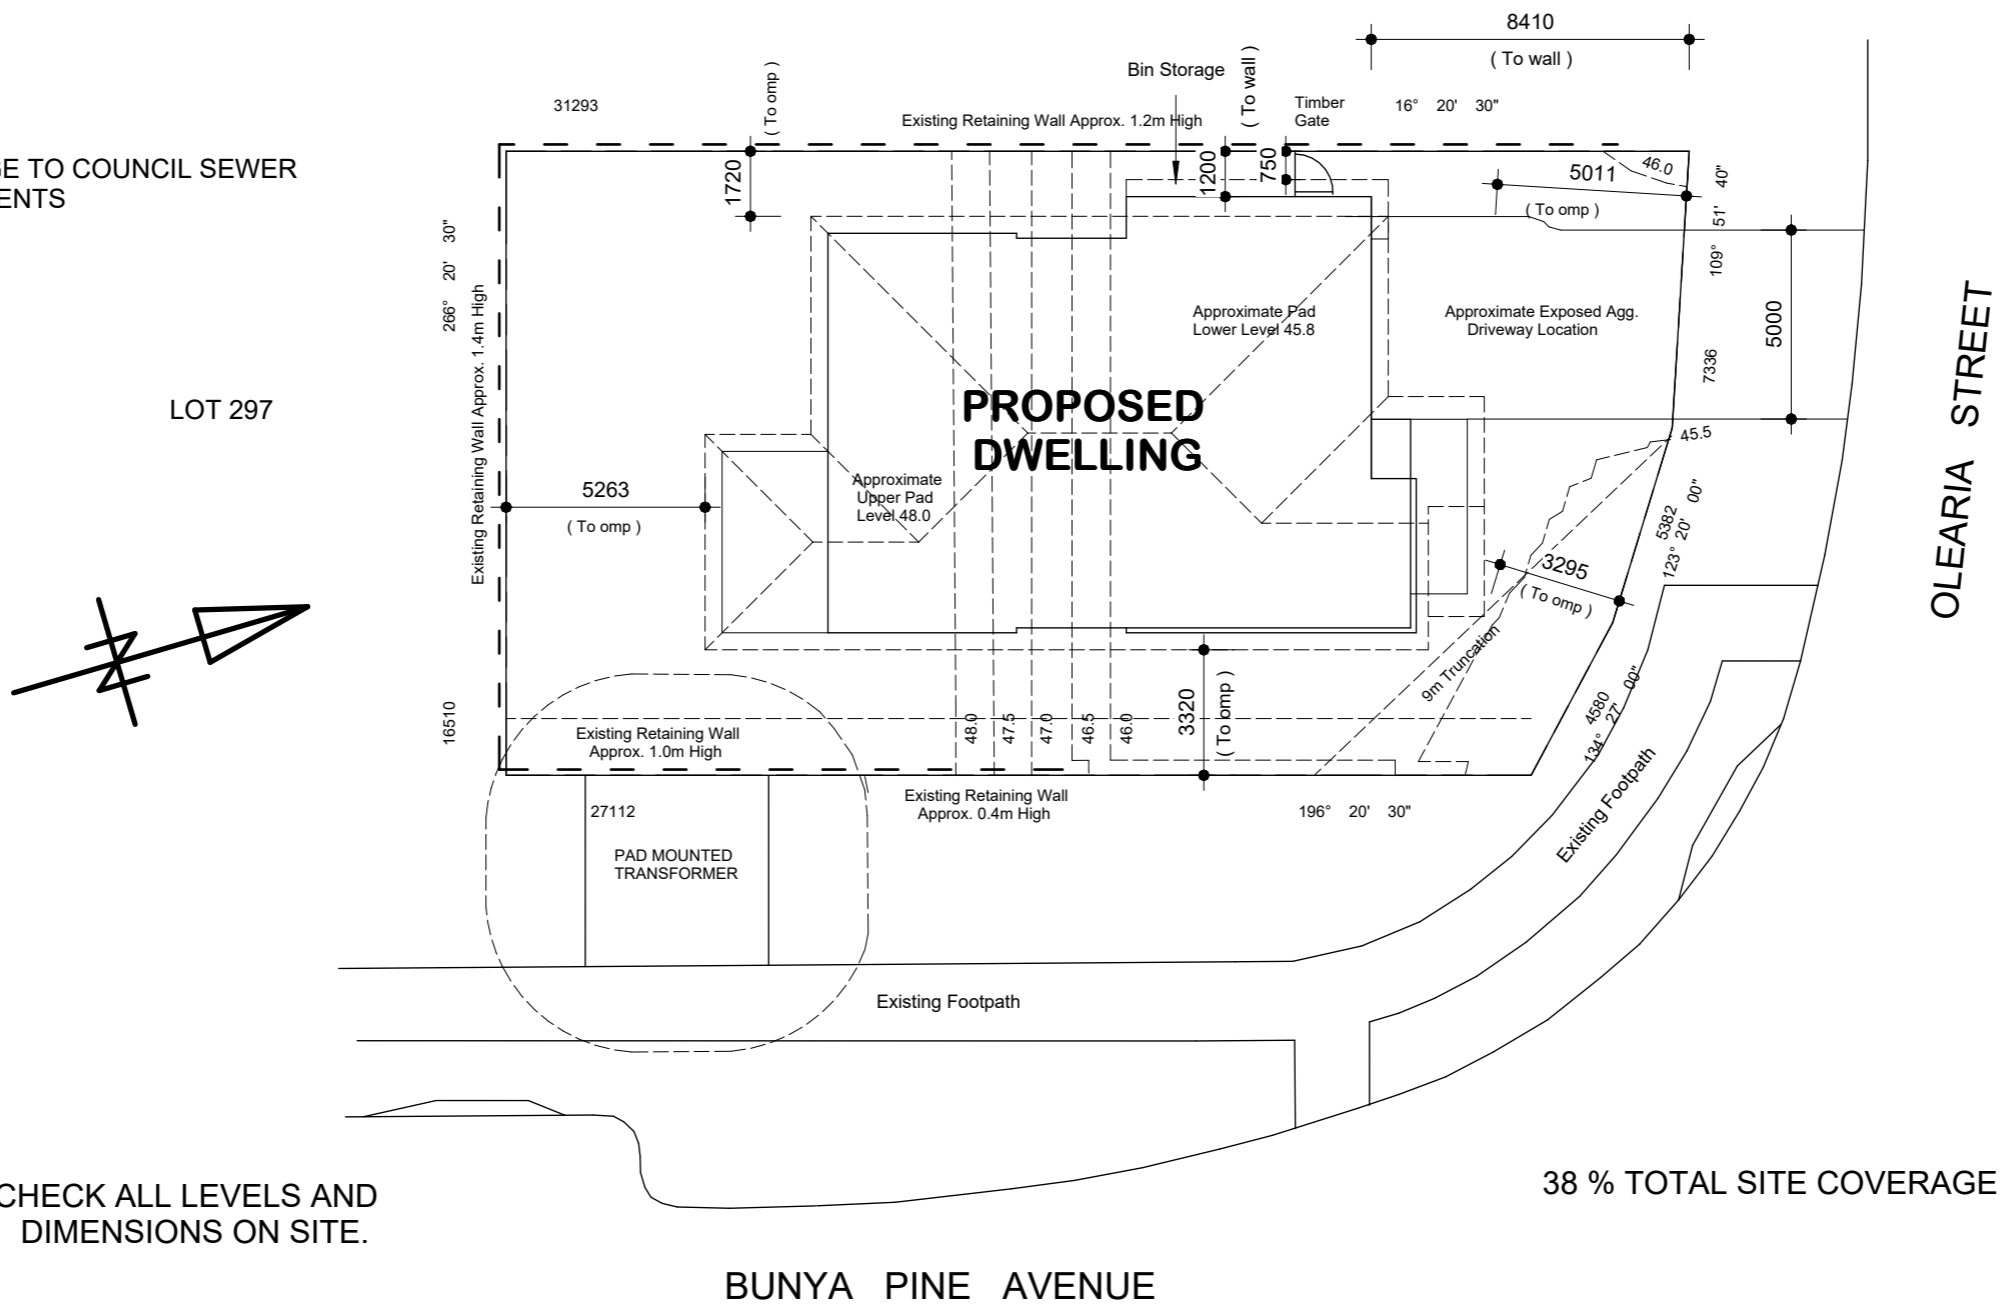

CHECK ALL LEVELS AND DIMENSIONS ON SITE.

**SITE PLAN**

1:200

REVISION SCHEDULE	
A Draft Plan	16/1/2025
A Preliminary Plans	20/1/2025

Peliminary Plans 16/1/2025



MOB: 0432 034 543  
 Email: hello@letswork.com.au  
 100 Harris Street, Pyrmont NSW 2009

All rights reserved under the "Copyright" act, no part may be used, reproduced or copied in any form other than for the specific use on the site for which it has been prepared for, or without written permission of Letswork

**Proposed New Dwelling**

DWG No.  
**25/030**  
 DATE: Jan. 2025