


Site Calculations

SITE AREA	332.92m ²
EXISTING FLOOR AREA	0.00m ²
PROPOSED AREA	165.70m ²

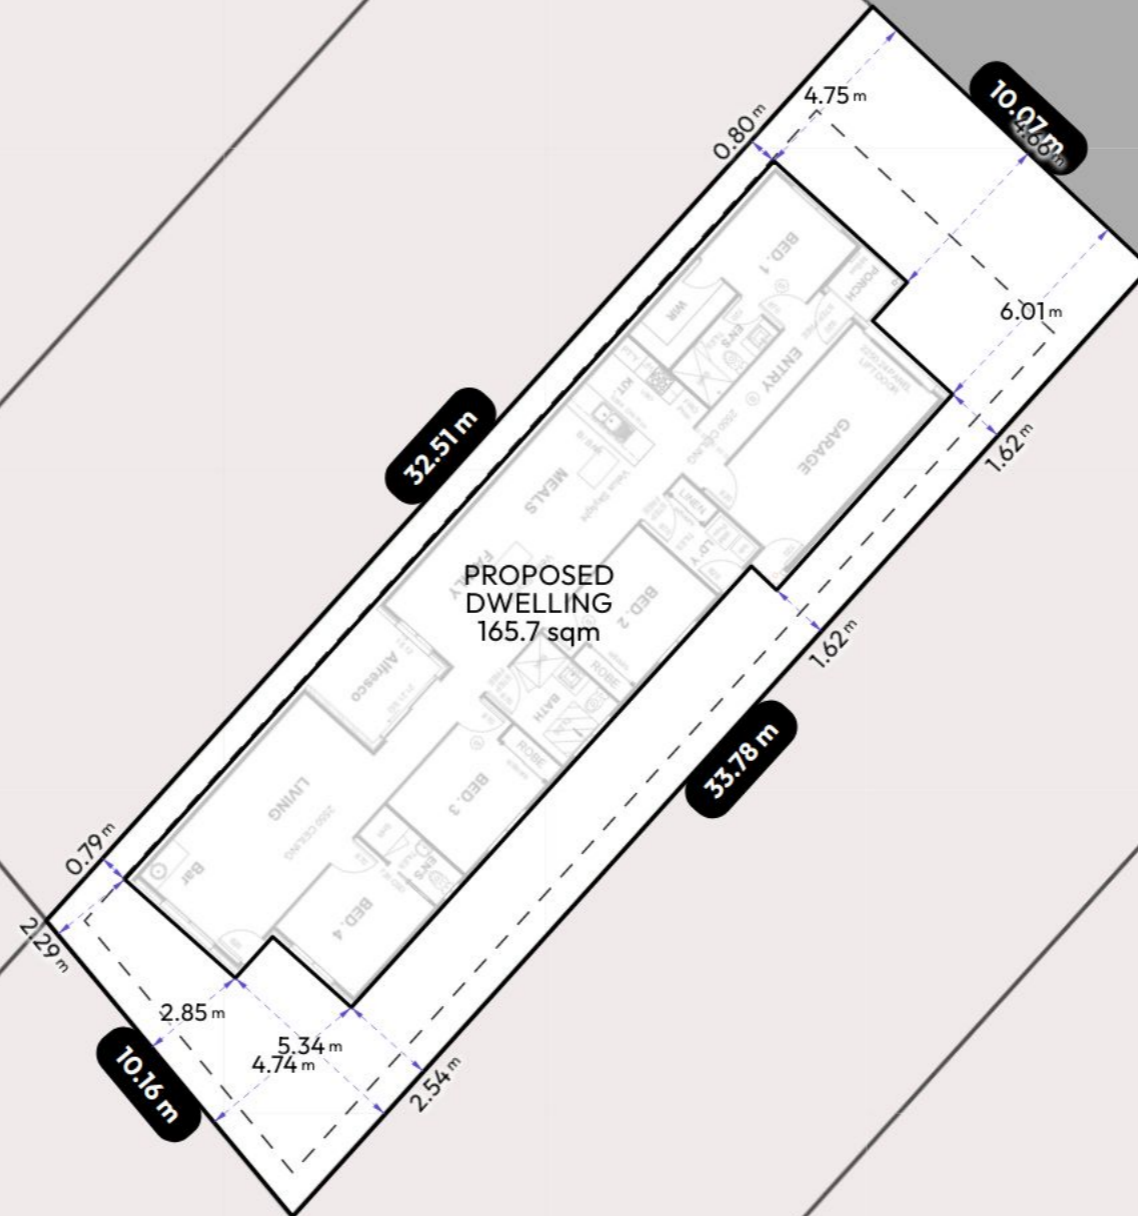

Disrupted by Canibuild.



Client Name _____ Client Email _____ Client Phone _____ Signature _____ Client Name _____ Client Email _____ Client Phone _____ Signature _____

Copyright Statement

This plan always remains the copyright of designer & shall not be used other than for the project work intended without written authority. No part may be produced by any other exclusive right be exercised without permission legal enforcement will be taken on copyright infringement.

Disclaimer

This is not an official document, and may not comply with current laws or industry standards. You should make your own enquiries and seek independent advice from relevant industry professionals before acting or relying on the contents of this document.

ALL DIMENSIONS ARE IN METRES. DO NOT SCALE FROM PLANS.

Generated by Karan Sharma Phone +61432034543
hello@letswork.com.au


Sheet Name	Sheet no.	Lic no.	Job no.
Site Plan	1		

Property Details
Lot 79, Stage 1, Farriers Creek, QLD 4505, Australia
Lot/DP: 79

Design	Scale
Letswork 165S Design Standard Facade Letswork	1:200@A3

1 st version date:	Current version date:	Version #
19/11/2024	19/11/2024	3



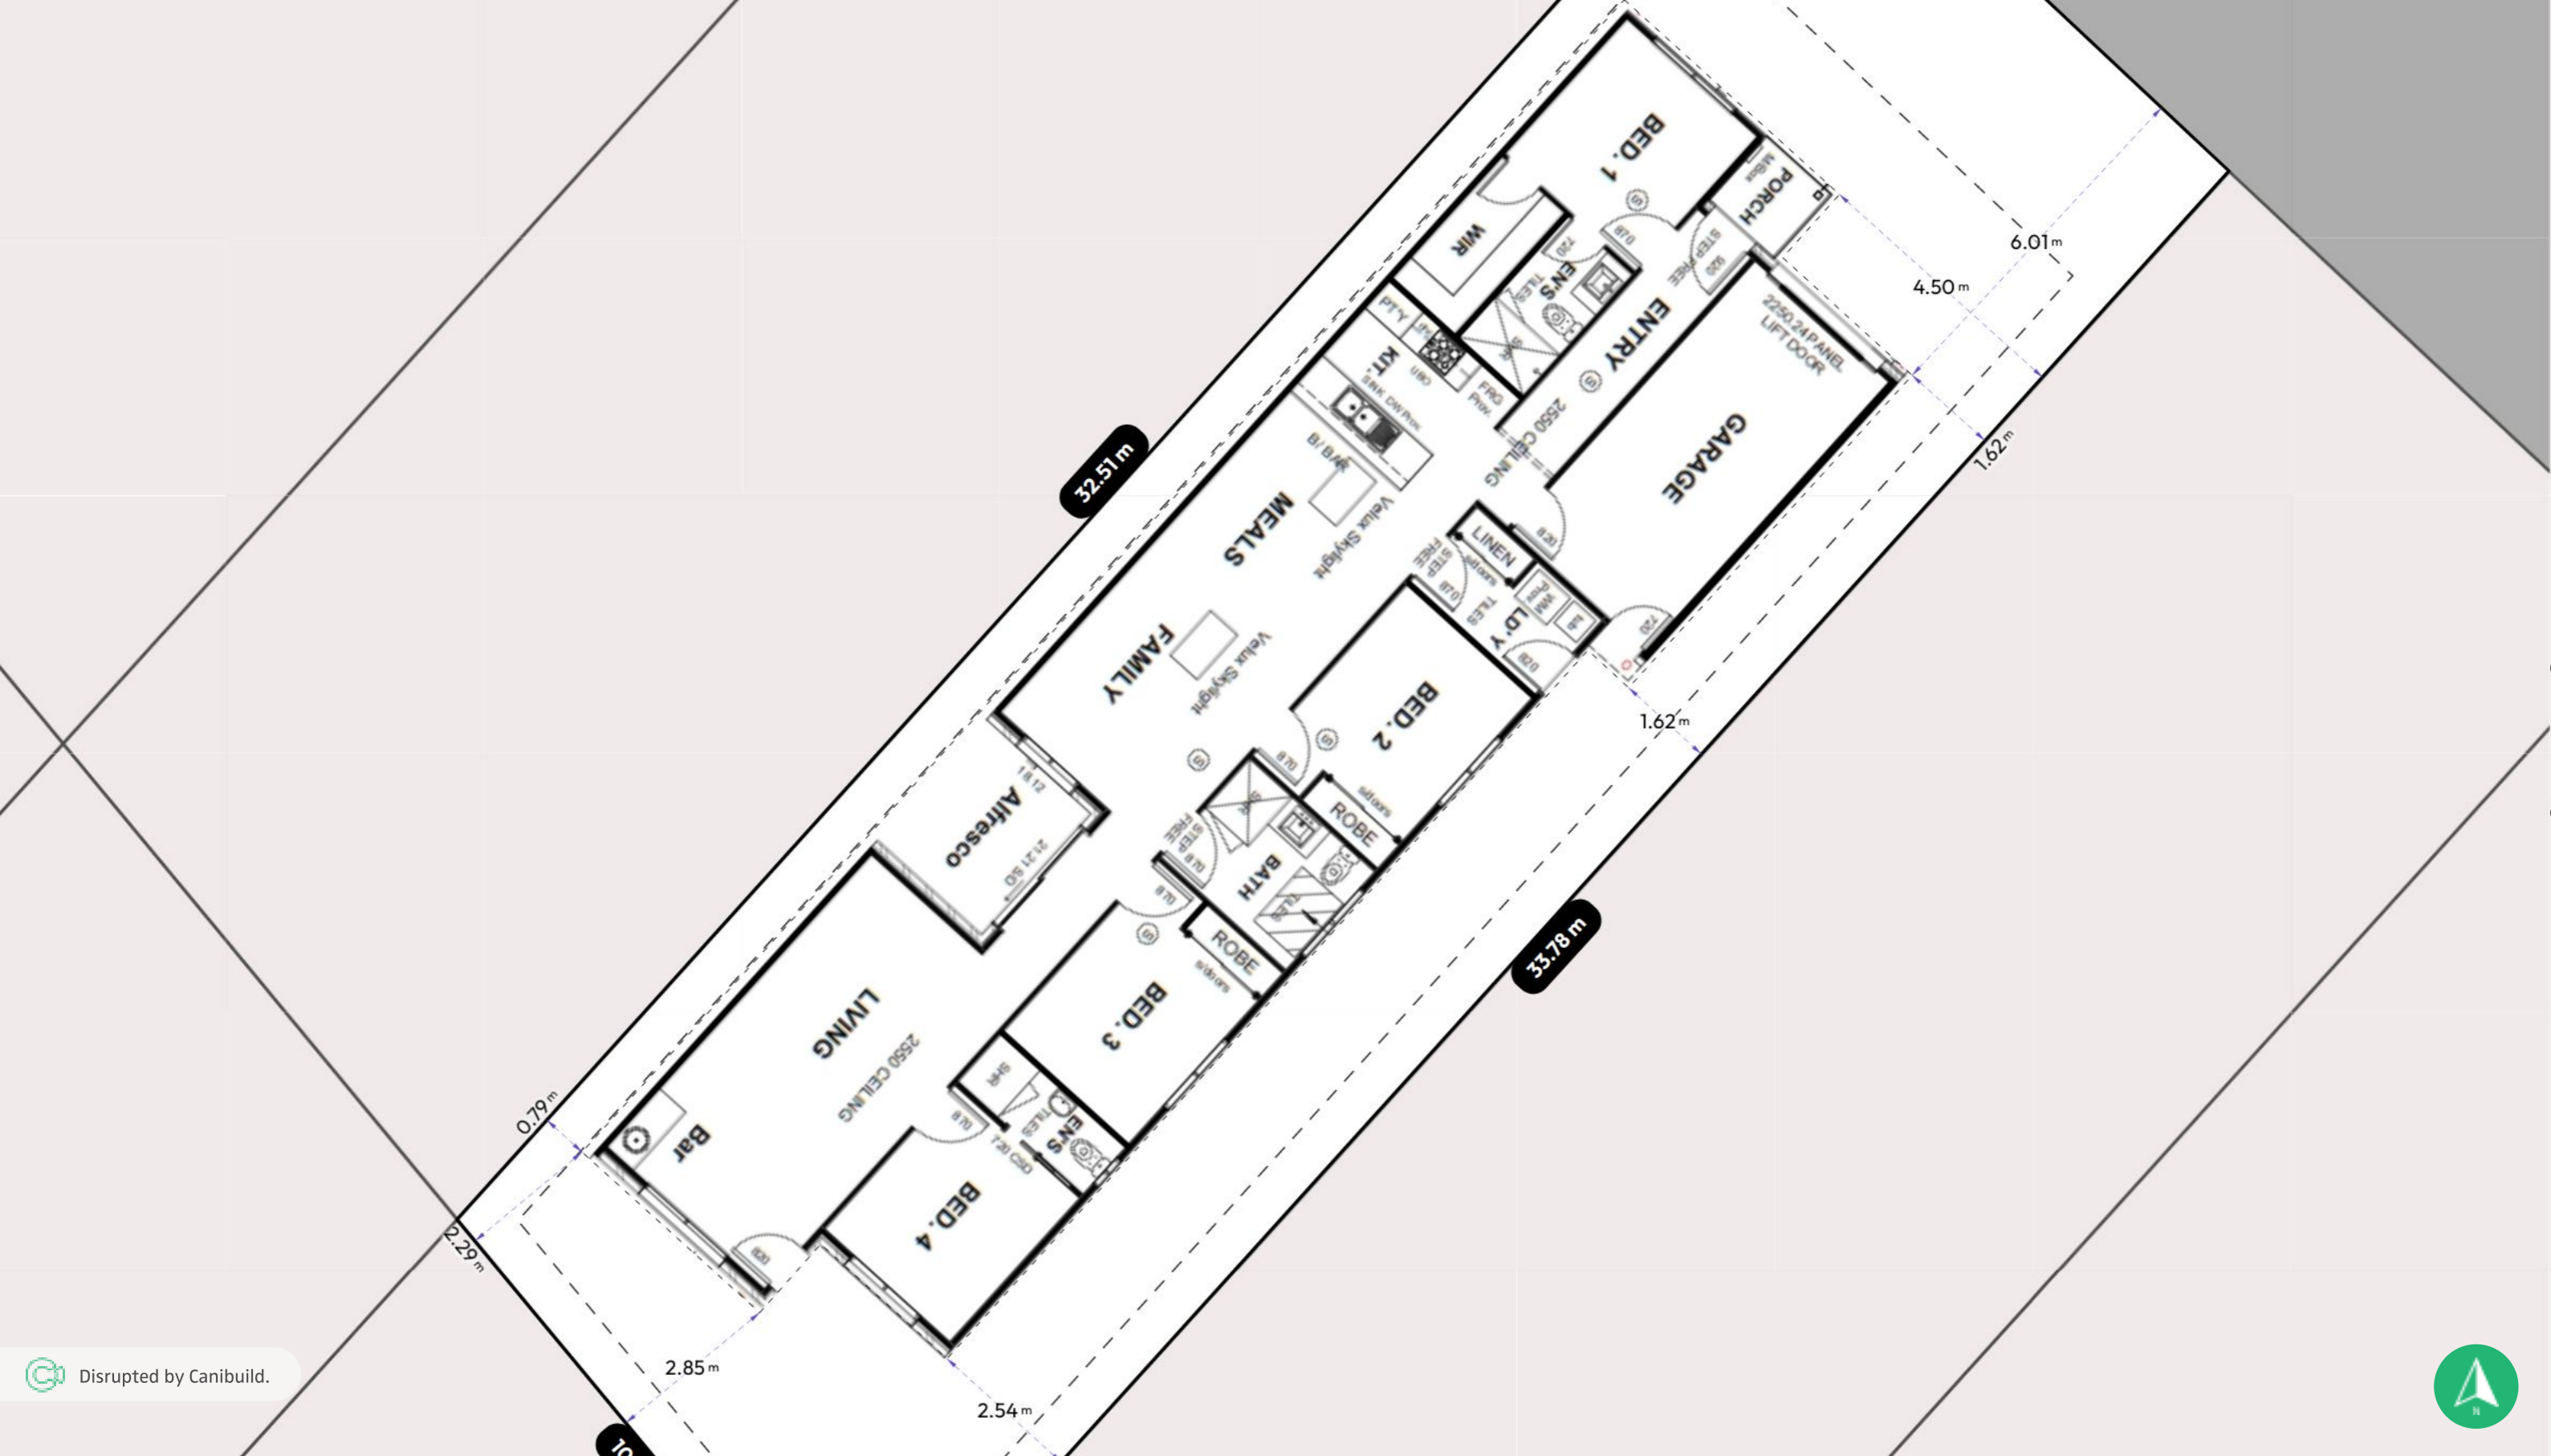

Disrupted by Canibuild.



Client Name _____	Client Email _____	Client Phone _____	Signature _____	Client Name _____	Client Email _____	Client Phone _____	Signature _____
-------------------	--------------------	--------------------	-----------------	-------------------	--------------------	--------------------	-----------------

Copyright Statement
 This plan always remains the copyright of designer & shall not be used other than for the project work intended without written authority. No part may be produced by any other exclusive right be exercised without permission legal enforcement will be taken on copyright infringement.

Disclaimer
 This is not an official document, and may not comply with current laws or industry standards. You should make your own enquiries and seek independent advice from relevant industry professionals before acting or relying on the contents of this document.

ALL DIMENSIONS ARE IN METRES. DO NOT SCALE FROM PLANS.



Generated by Karan Sharma hello@letswork.com.au	Phone +61432034543	Sheet Name Site Plan	Sheet no. 2	Lic no.	Job no.
Property Details Lot 79, Stage 1, Farriers Creek, QLD 4505, Australia Lot/DP: 79		Design Letswork 165S Design Standard Facade Letswork			Scale NOT TO SCALE
1 st version date: 19/11/2024		Current version date: 19/11/2024		Version # 3	