


SITE PLAN 1:200

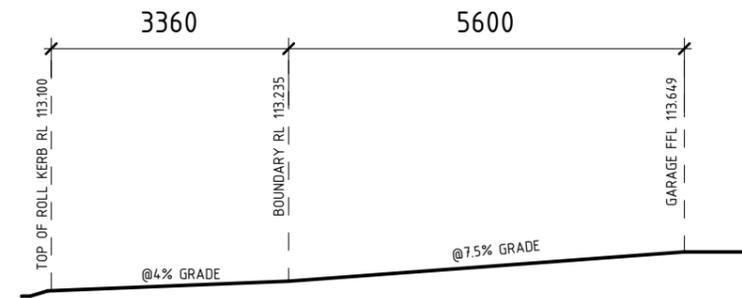

DRIVEWAY PROFILE

SCALE 1:100



ATRIA DESIGNS

CC PLAN

PROJECT	SHEET CONTENT: SITE PLAN	SIGN OFF	CLIENT	GENERAL NOTES: * THE CONTRACTOR IS RESPONSIBLE FOR SETTING OUT AND CHECKING ALL LEVELS AND DIMENSIONS ON SITE PRIOR TO COMMENCING ANY SITE WORKS * FIGURED DIMENSIONS ARE TO TAKE PREFERENCE OVER SCALE * UNLESS OTHERWISE DIMENSIONED ALL STUD WALLS ARE 90mm THICK AND ALL BRICK VENEER WALLS ARE 250mm THICK * DIMENSIONS TO STRUCTURAL TIMBERS & FACE OF BRICKS EXCLUDING BATTENS, PLASTERBOARD ETC. * REFER TO ENGINEERS DETAILS FOR STRUCTURAL MEMBERS	 T (02) 4648 2233 M GPO Box 1028, Narellan NSW 2567 E office@ansahomes.com.au W www.ansahomes.com.au A 84 152 606 178	NORTH: 	SCALE: AS SHOWN	SHEET NUMBER:	ATRIA JOB NUMBER:
	HOUSE TYPE: CHARLOTTE		I / WE.....			DATE: 10-02-22	2/16	J1586	
	PROPERTY ADDRESS: LOT 9019 CATO CIRCUIT, EMERALD HILLS		CONFIRM THESE DRAWINGS ACCORD WITH OUR REQUIREMENTS AND AUTHORISE THEIR USE FOR NEXT STAGE PURPOSES			DRAWN: IZ	ANSA JOB NUMBER: 2072		
	CLIENT:		SIGNED..... DATE.....			PAGE SIZE: A3			
	SIGNED..... DATE.....	REVISIONS	REV	DATE	REVISION DESCRIPTION	DRAWN BY			
		5	23-09-21	AMENDED PERMIT	RB				
		6	10-02-22	CC PLANS	IZ				
		7	04-04-22	AMENDED CC PLANS	JG				