




ELEVATION C

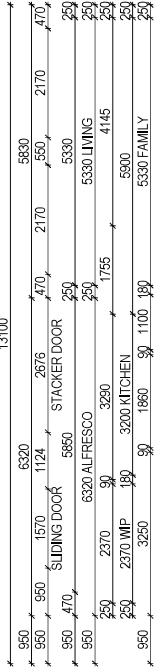

ELEVATION D

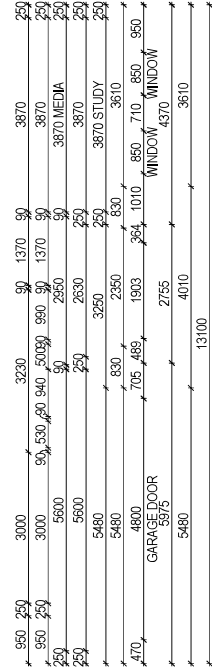

ELEVATION A

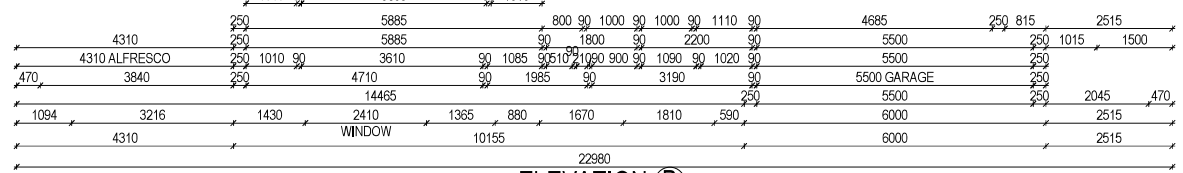

ELEVATION B

FLOOR AREAS	
GROUND FLOOR LIVING	195.32 m <sup>2</sup>
FIRST FLOOR LIVING	157.00 m <sup>2</sup>
GARAGE	34.08 m <sup>2</sup>
ALFRESCO	27.24 m <sup>2</sup>
PATIO	16.33 m <sup>2</sup>
BALCONY	11.44 m <sup>2</sup>
ALFRESCO	0.00 m <sup>2</sup>
TOTAL AREA	441.41 m <sup>2</sup>

# SEABROOK. TEMP DISPLAY

SCALE: 1 : 100  
DATE: 13.01.21  
PAGE: 3/19

CLIENT: ANSA HOMES  
ADDRESS: LOT 2054 GITTEL STREET  
BOX HILL

LOT/DP: 2054/1226135  
JOB NO: 1950

CONSTRUCTION ISSUE 24

# GROUND FLOOR PLAN


REV	REASON FOR ISSUE	DATE	DRAWN BY
24	CONSTRUCTION	13.01.21	AT
23	CONSTRUCTION	27-07-20	AT
22	CONSTRUCTION	090722	KH
21	CONSTRUCTION	100620	KH

ALL DIMENSIONS ARE APPROX. ONLY  
TBC ON SITE




COPYRIGHT OF THE DESIGN AND OTHER INFORMATION SHOWN HERE IS OWNED BY ANSA HOMES.  
REPRODUCTION OR USE OF THE DESIGN BY ANY PARTY FOR ANY PURPOSE IS EXPRESSLY  
FORBIDDEN WITHOUT THE WRITTEN PERMISSION OF ANSA HOMES.




ELEVATION (D)

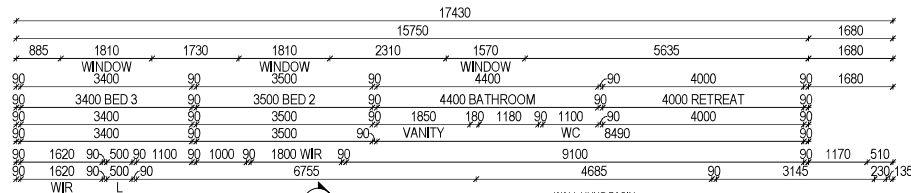

ELEVATION (C)

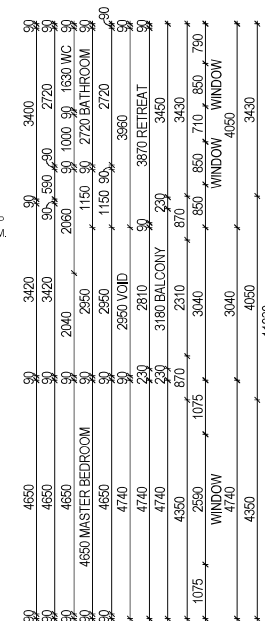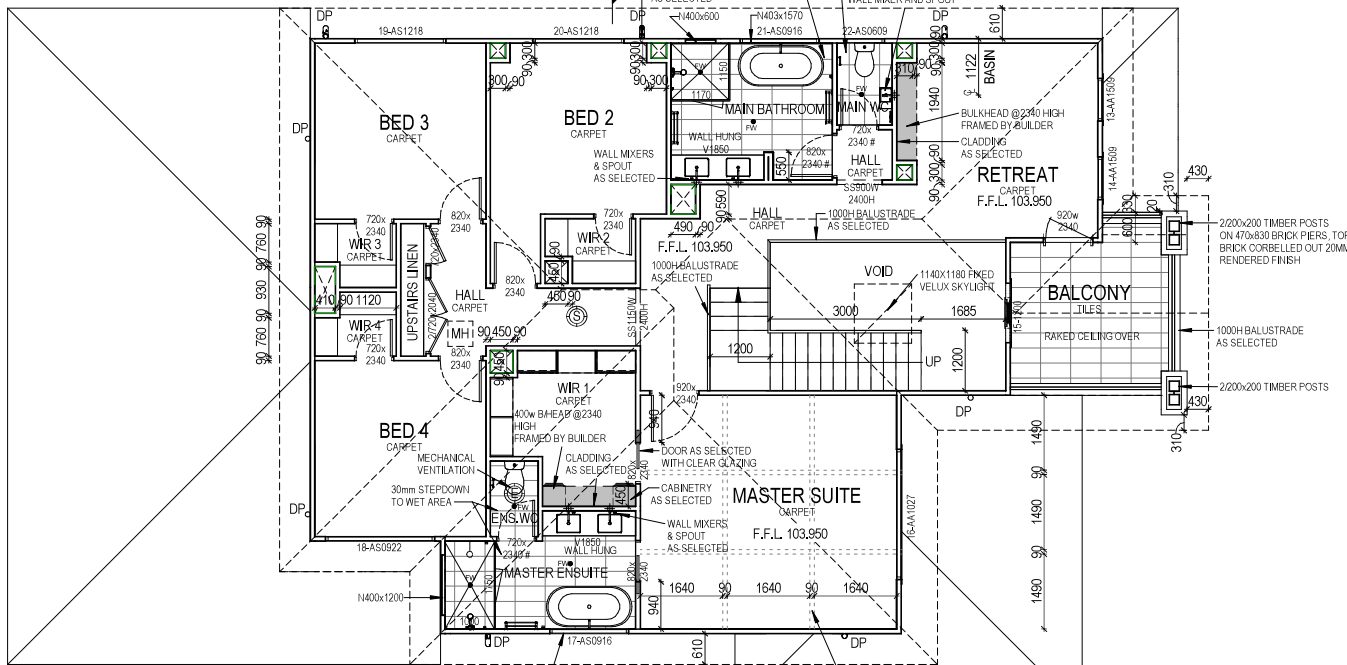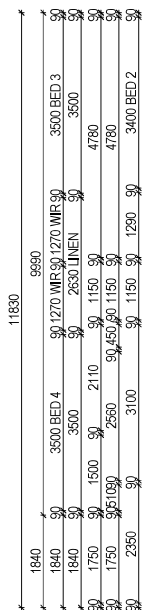

ELEVATION (A)

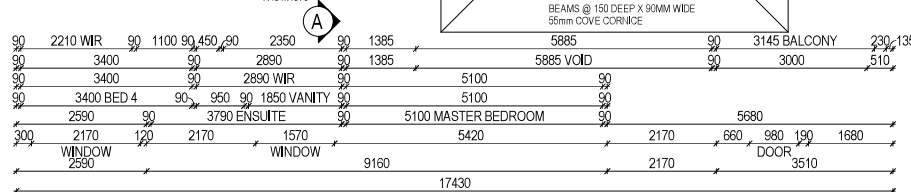

ELEVATION (B)

SEABROOK.  
TEMP DISPLAY

SCALE: 1 : 100  
DATE: 13.01.21  
PAGE: 4/19

CLIENT: ANSA HOMES  
ADDRESS: LOT 2054 GITTEL STREET  
BOX HILL

CONSTRUCTION ISSUE 24

FIRST FLOOR  
PLAN

24	CONSTRUCTION	13.01.21	AT
23	CONSTRUCTION	27-07-20	AT
22	CONSTRUCTION	090722	KH
21	CONSTRUCTION	100620	KH
REV	REASON FOR ISSUE	DATE	DRAWN BY

ALL DIMENSIONS ARE APPROX. ONLY  
TBC ON SITE

LOT/DP: 2054/1226135  
JOB NO: 1950  
COPYRIGHT OF THE DESIGN AND OTHER INFORMATION SHOWN HERE IS OWNED BY ANSA HOMES.  
REPRODUCTION OR USE OF THE DESIGN BY ANY PARTY FOR ANY PURPOSE IS EXPRESSLY  
FORBIDDEN WITHOUT THE WRITTEN PERMISSION OF ANSA HOMES.

