


Site Calculations

SITE AREA	349.99m ²
EXISTING FLOOR AREA	0.00m ²
PROPOSED AREA	179.60m ²

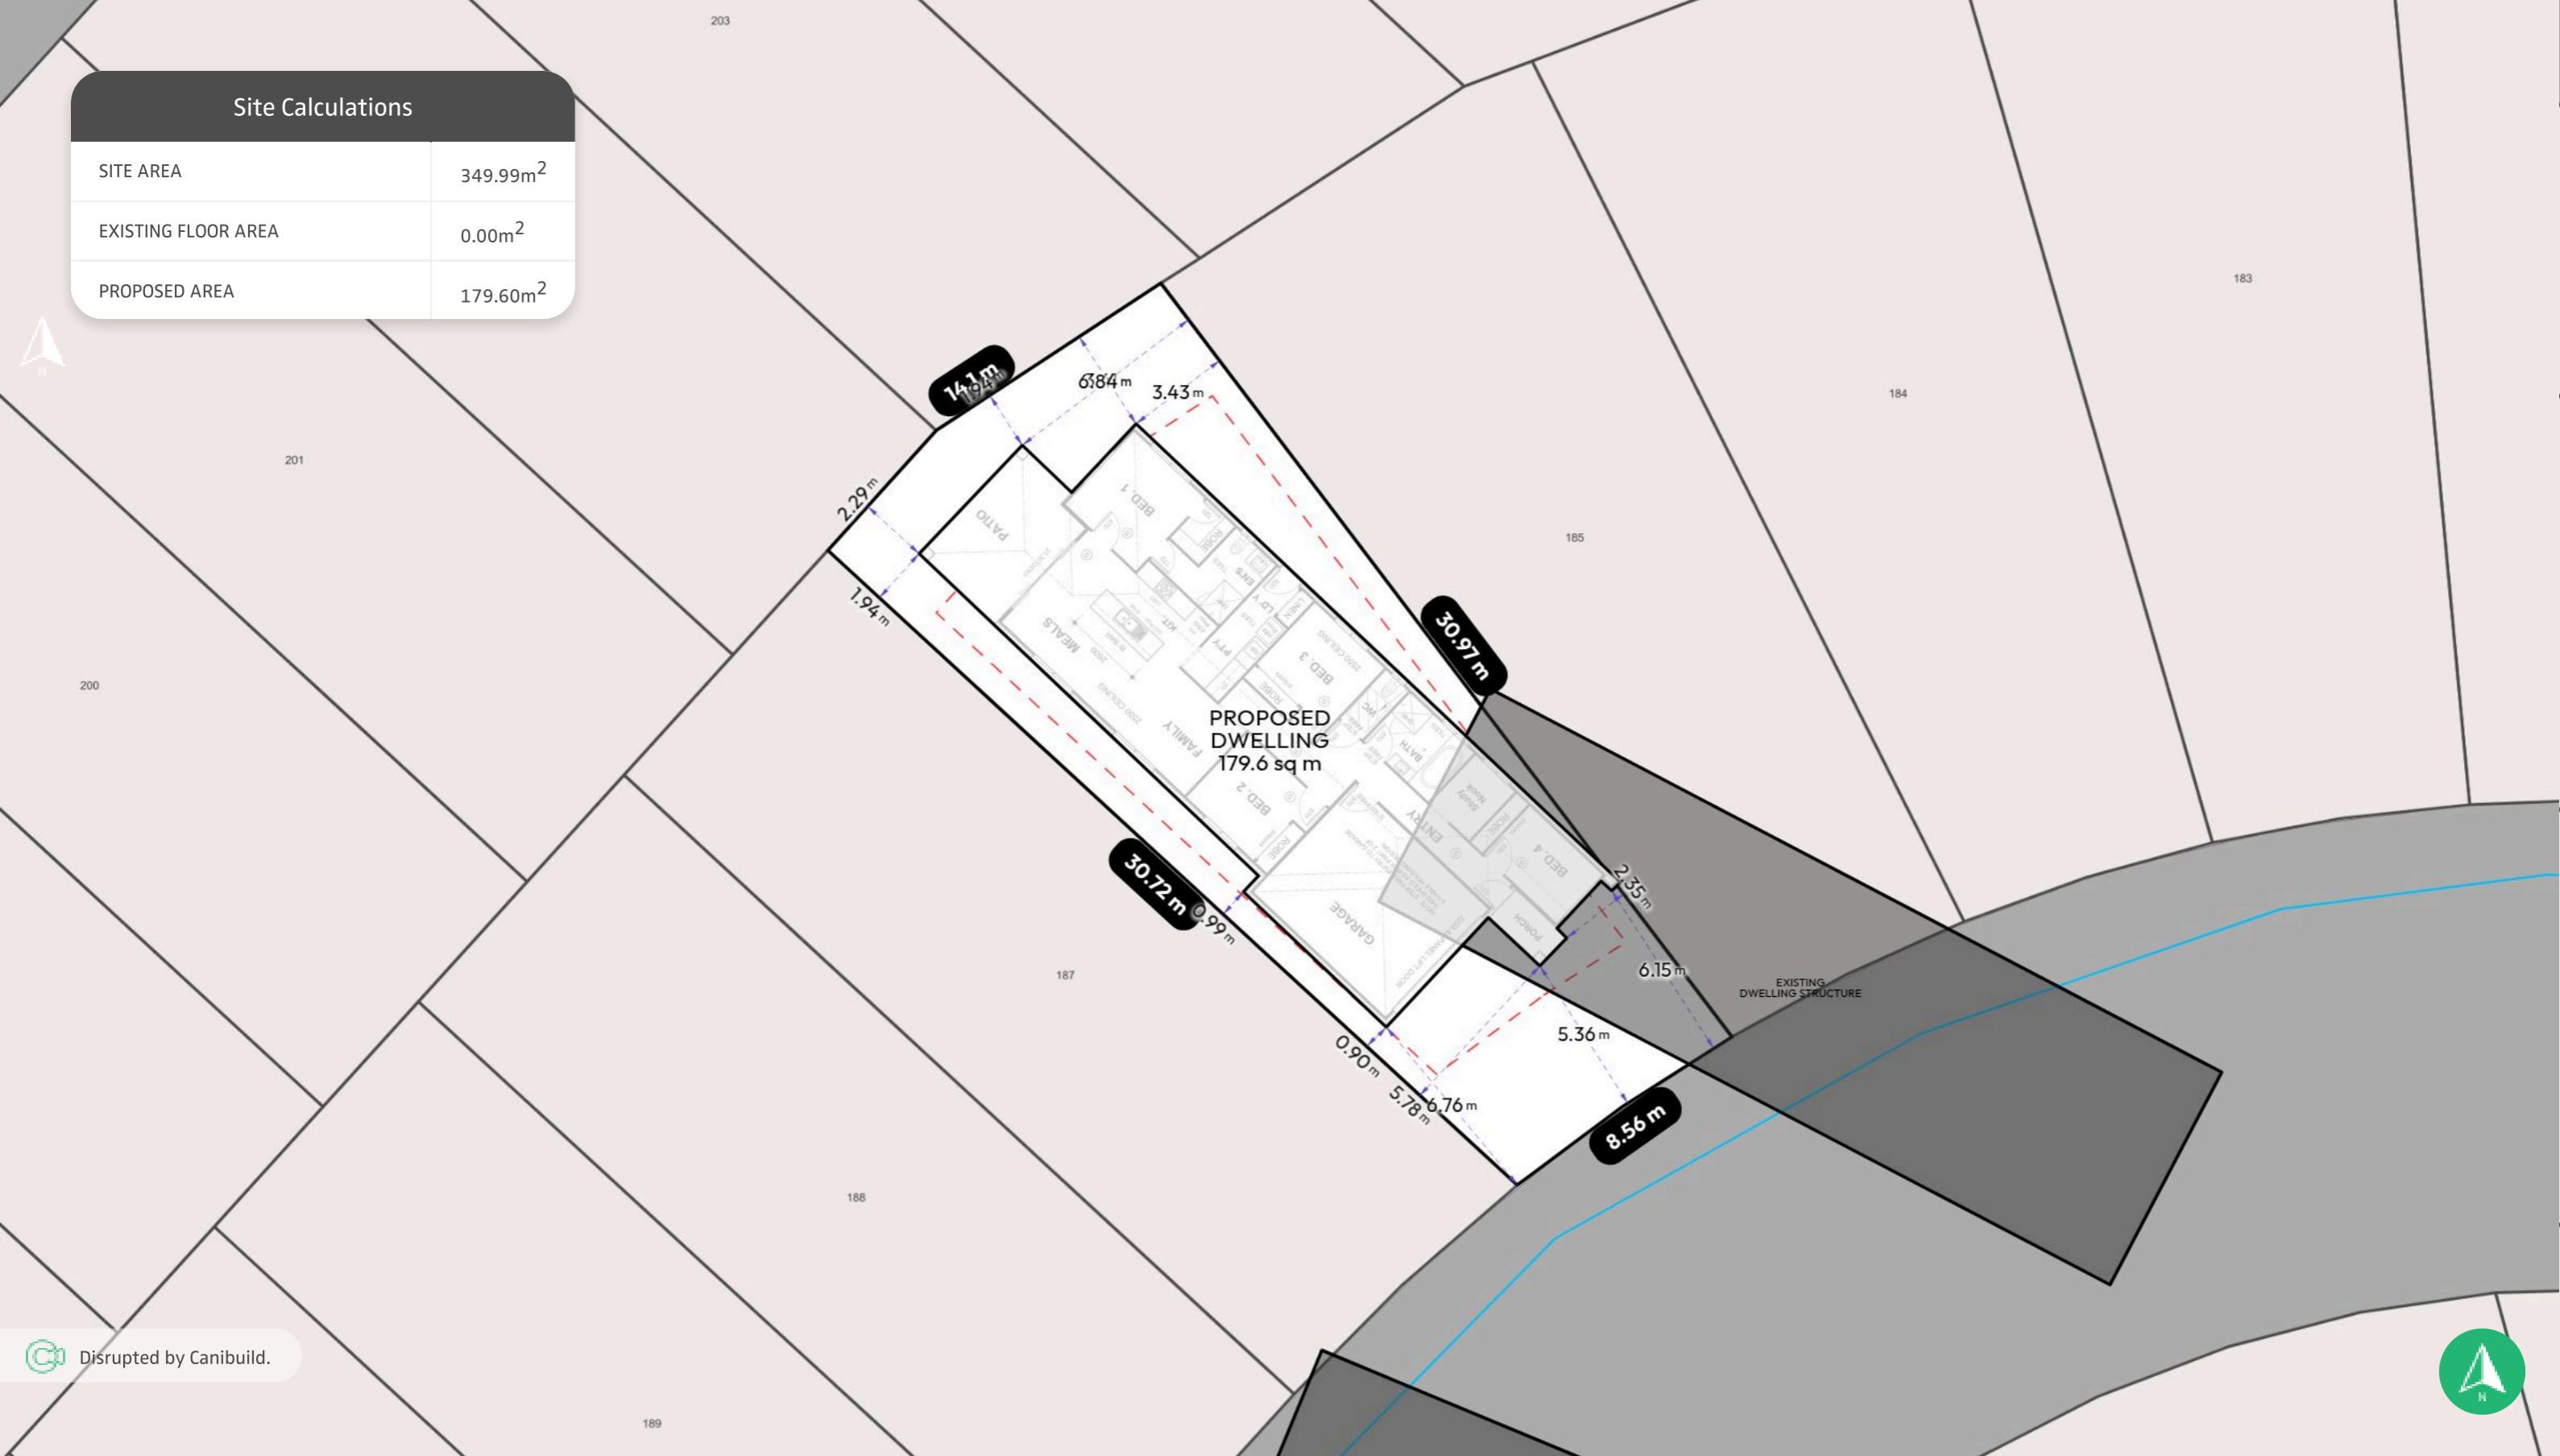

Disrupted by Canibuild.



Client Name Karan Paig Client Email karan@letswork.com.au Client Phone 0432034543 Signature _____

Copyright Statement
This plan always remains the copyright of designer & shall not be used other than for the project work intended without written authority.

Disclaimer
This is not an official document, and may not comply with current laws or industry standards. Seek independent advice before acting on this document.

ALL DIMENSIONS ARE IN METERS.

Generated by Geoff Short
geoff@letswork.com.au

Property Details
Lot 186, Stage, Hulls Road Estate, NSW 2179, Australia
Lot/DP: 186

Sheet Name Site Plan	Sheet no. 1	Lic no.	Job no.
Design Letswork NSW 1805		1 st version date: 25/11/2025	Current version date: 25/11/2025
Scale 1:200@A3		Version # 0	



