


For continuation refer to Dwg No 0042

©Mott MacDonald  
This document should not be relied on or used in circumstances other than those for which it was originally prepared and for which Mott MacDonald was commissioned. Mott MacDonald accepts no responsibility for this document to any other party other than the person to whom it was commissioned.

**PRELIMINARY - NOT FOR CONSTRUCTION**

	Level 10, 383 Kent Street Sydney, NSW 2000 Australia NSW 1230, Australia PO Box Q1678, QVB Sydney T +61 (0)2 9098 6800 www.mottmac.com	P5 27.11.23 P4 24.11.23 P3 27.10.23 P2 12.12.22 P1 08.12.22	Re-issued for Development Application Re-issued for Development Application Issued for Development Application Re-issued for Preliminary Review Issued for Preliminary Review	BS -JW BS -JW BS -JW BS -JW BS -JW	SCALE  1:500	CLIENT 	TITLE 40-52 Hulls Road & 15 George Road Leppington, NSW 2179 Siteworks and Drainage Plan Sheet 1	DRAWING INFORMATION Drawn: A.Paciben Designed: K.Hasan Checked: B.Soo Approved: J.Wukovic Revision: P5 Status: PRE Security: STD
	Rev Date Description Ch'k'd App'd 1 08.12.22 Issued for Preliminary Review BS -JW	DRAWING NUMBER 425201-MMD-DA-XX-DR-C-0041						

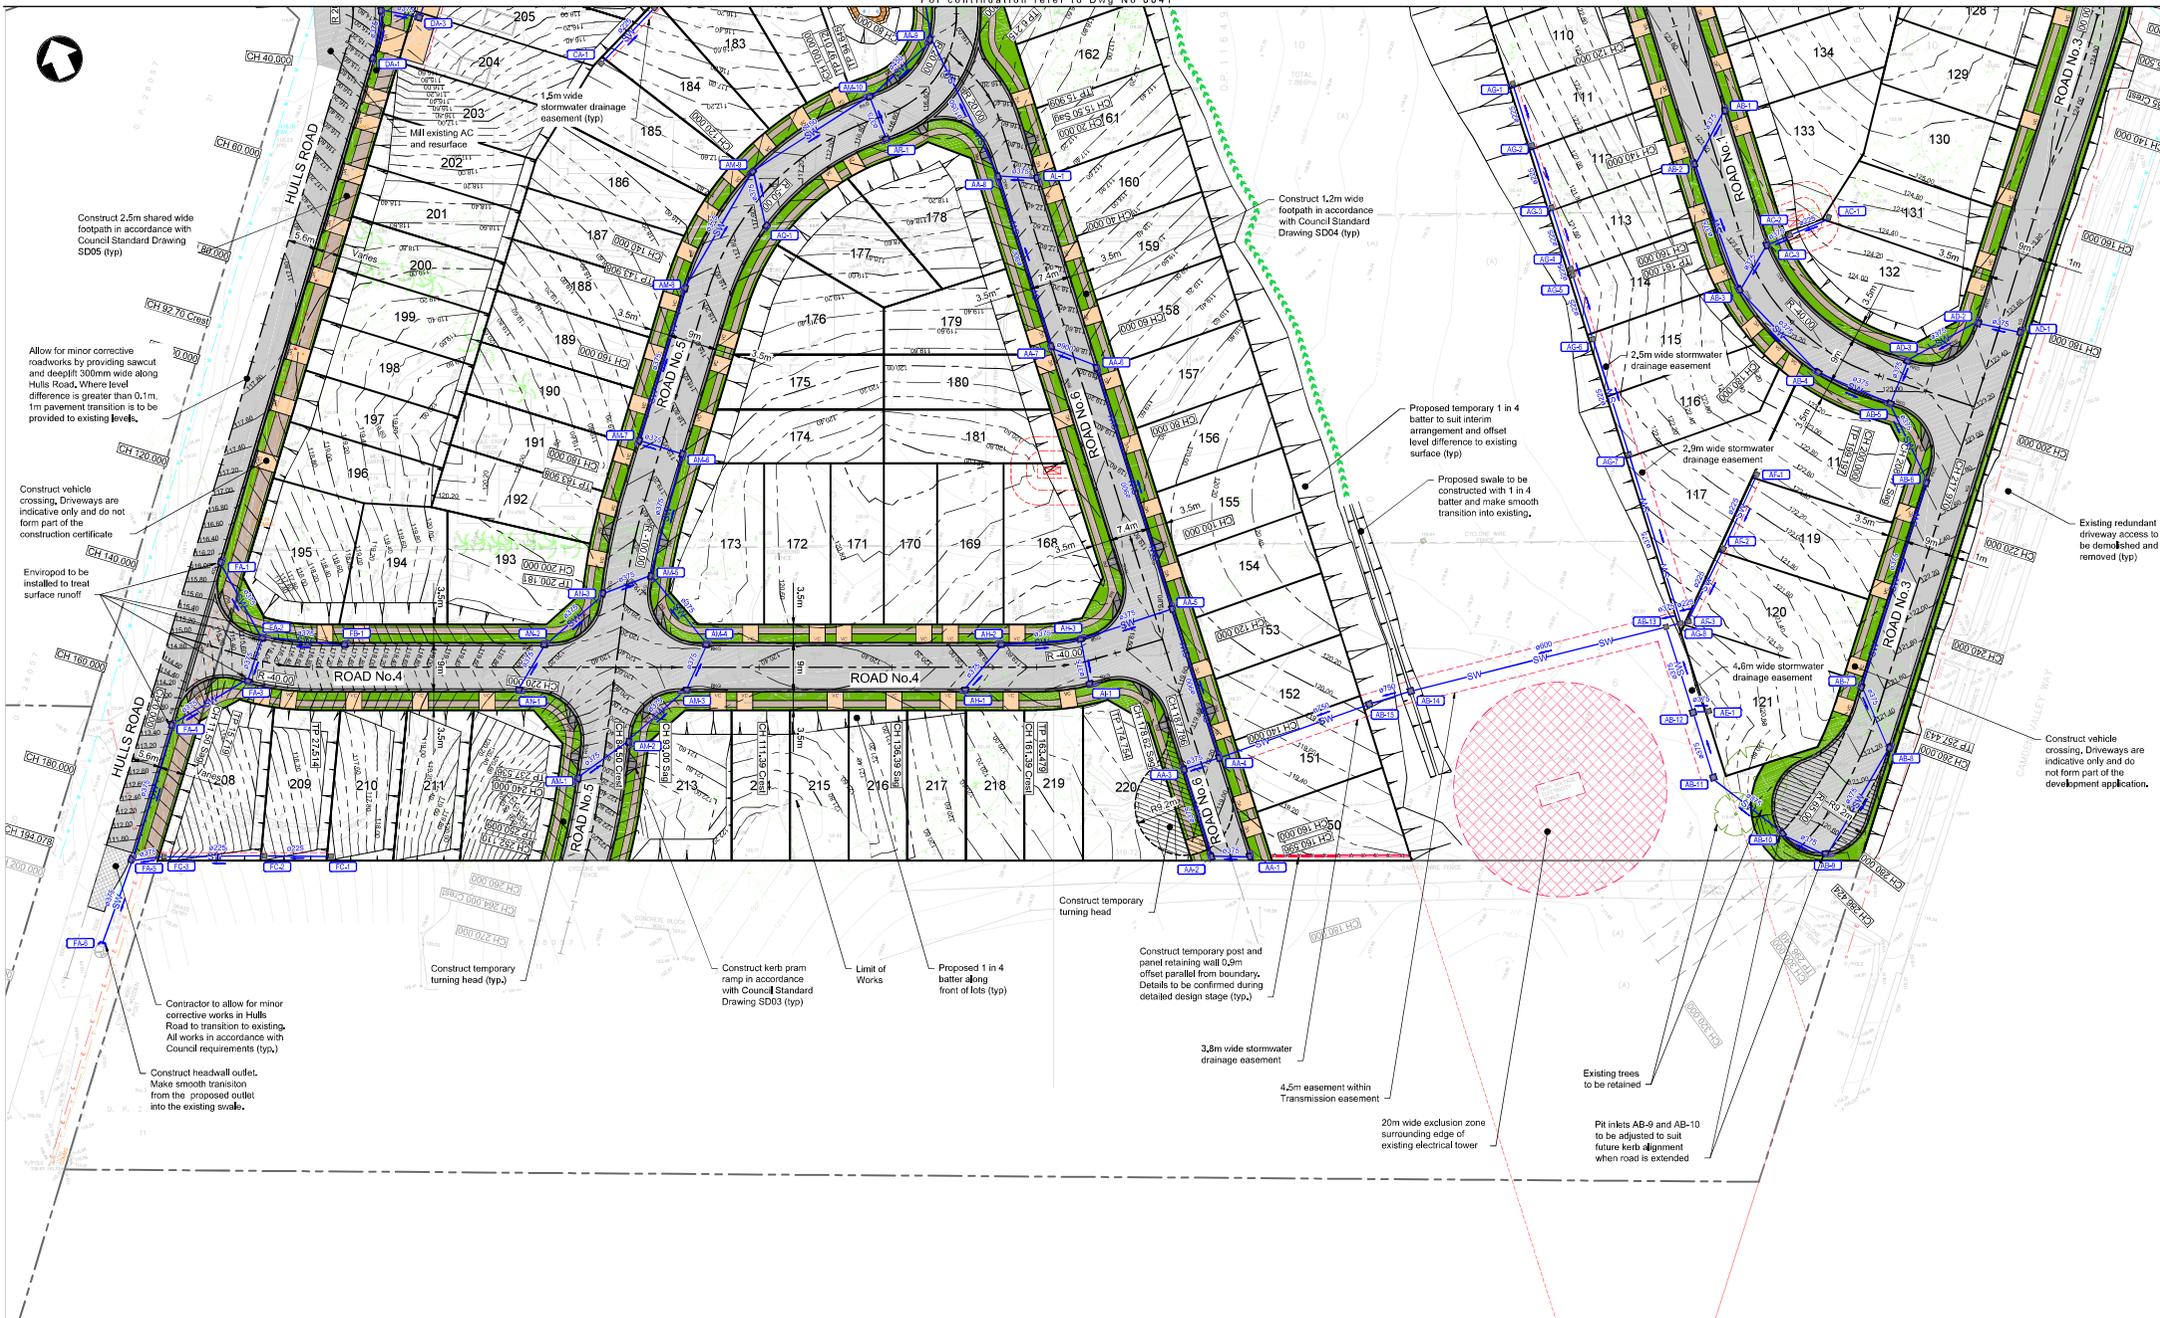

©Mott MacDonald  
 This document should not be relied on or used in circumstances other than those for which it was originally prepared and for which Mott MacDonald was commissioned. Mott MacDonald accepts no responsibility for this document to any other party other than the person to whom it was commissioned.

**PRELIMINARY - NOT FOR CONSTRUCTION**

	Level 10, 383 Kent Street Sydney, NSW 2000 Australia NSW 1230, Australia PO Box Q1678, QVB Sydney T +61 (0)2 9098 6800 www.mottmac.com	P5 27.11.23 P4 24.11.23 P3 27.10.23 P2 12.12.22 P1 08.12.22	Re-issued for Development Application Re-issued for Development Application Issued for Development Application Re-issued for Preliminary Review Issued for Preliminary Review	BS JW BS JW BS JW BS JW BS JW	SCALE 0 25m 50m 1:500	CLIENT 	TITLE 40-52 Hulls Road & 15 George Road Leppington, NSW 2179 Siteworks and Drainage Plan Sheet 2	DRAWING INFORMATION Drawn: A.Paciben Designed: K.Hasan Checked: B.Soo Approved: J.Wukovic DRAWING NUMBER 425201-MMD-DA-XX-DR-C-0042	Revision: P5 Status: PRE Security: STD
	Rev Date Description Ch'k'd App'd								