


Site Calculations

SITE AREA	490.86m ²
EXISTING FLOOR AREA	0.00m ²
PROPOSED AREA	163.90m ²

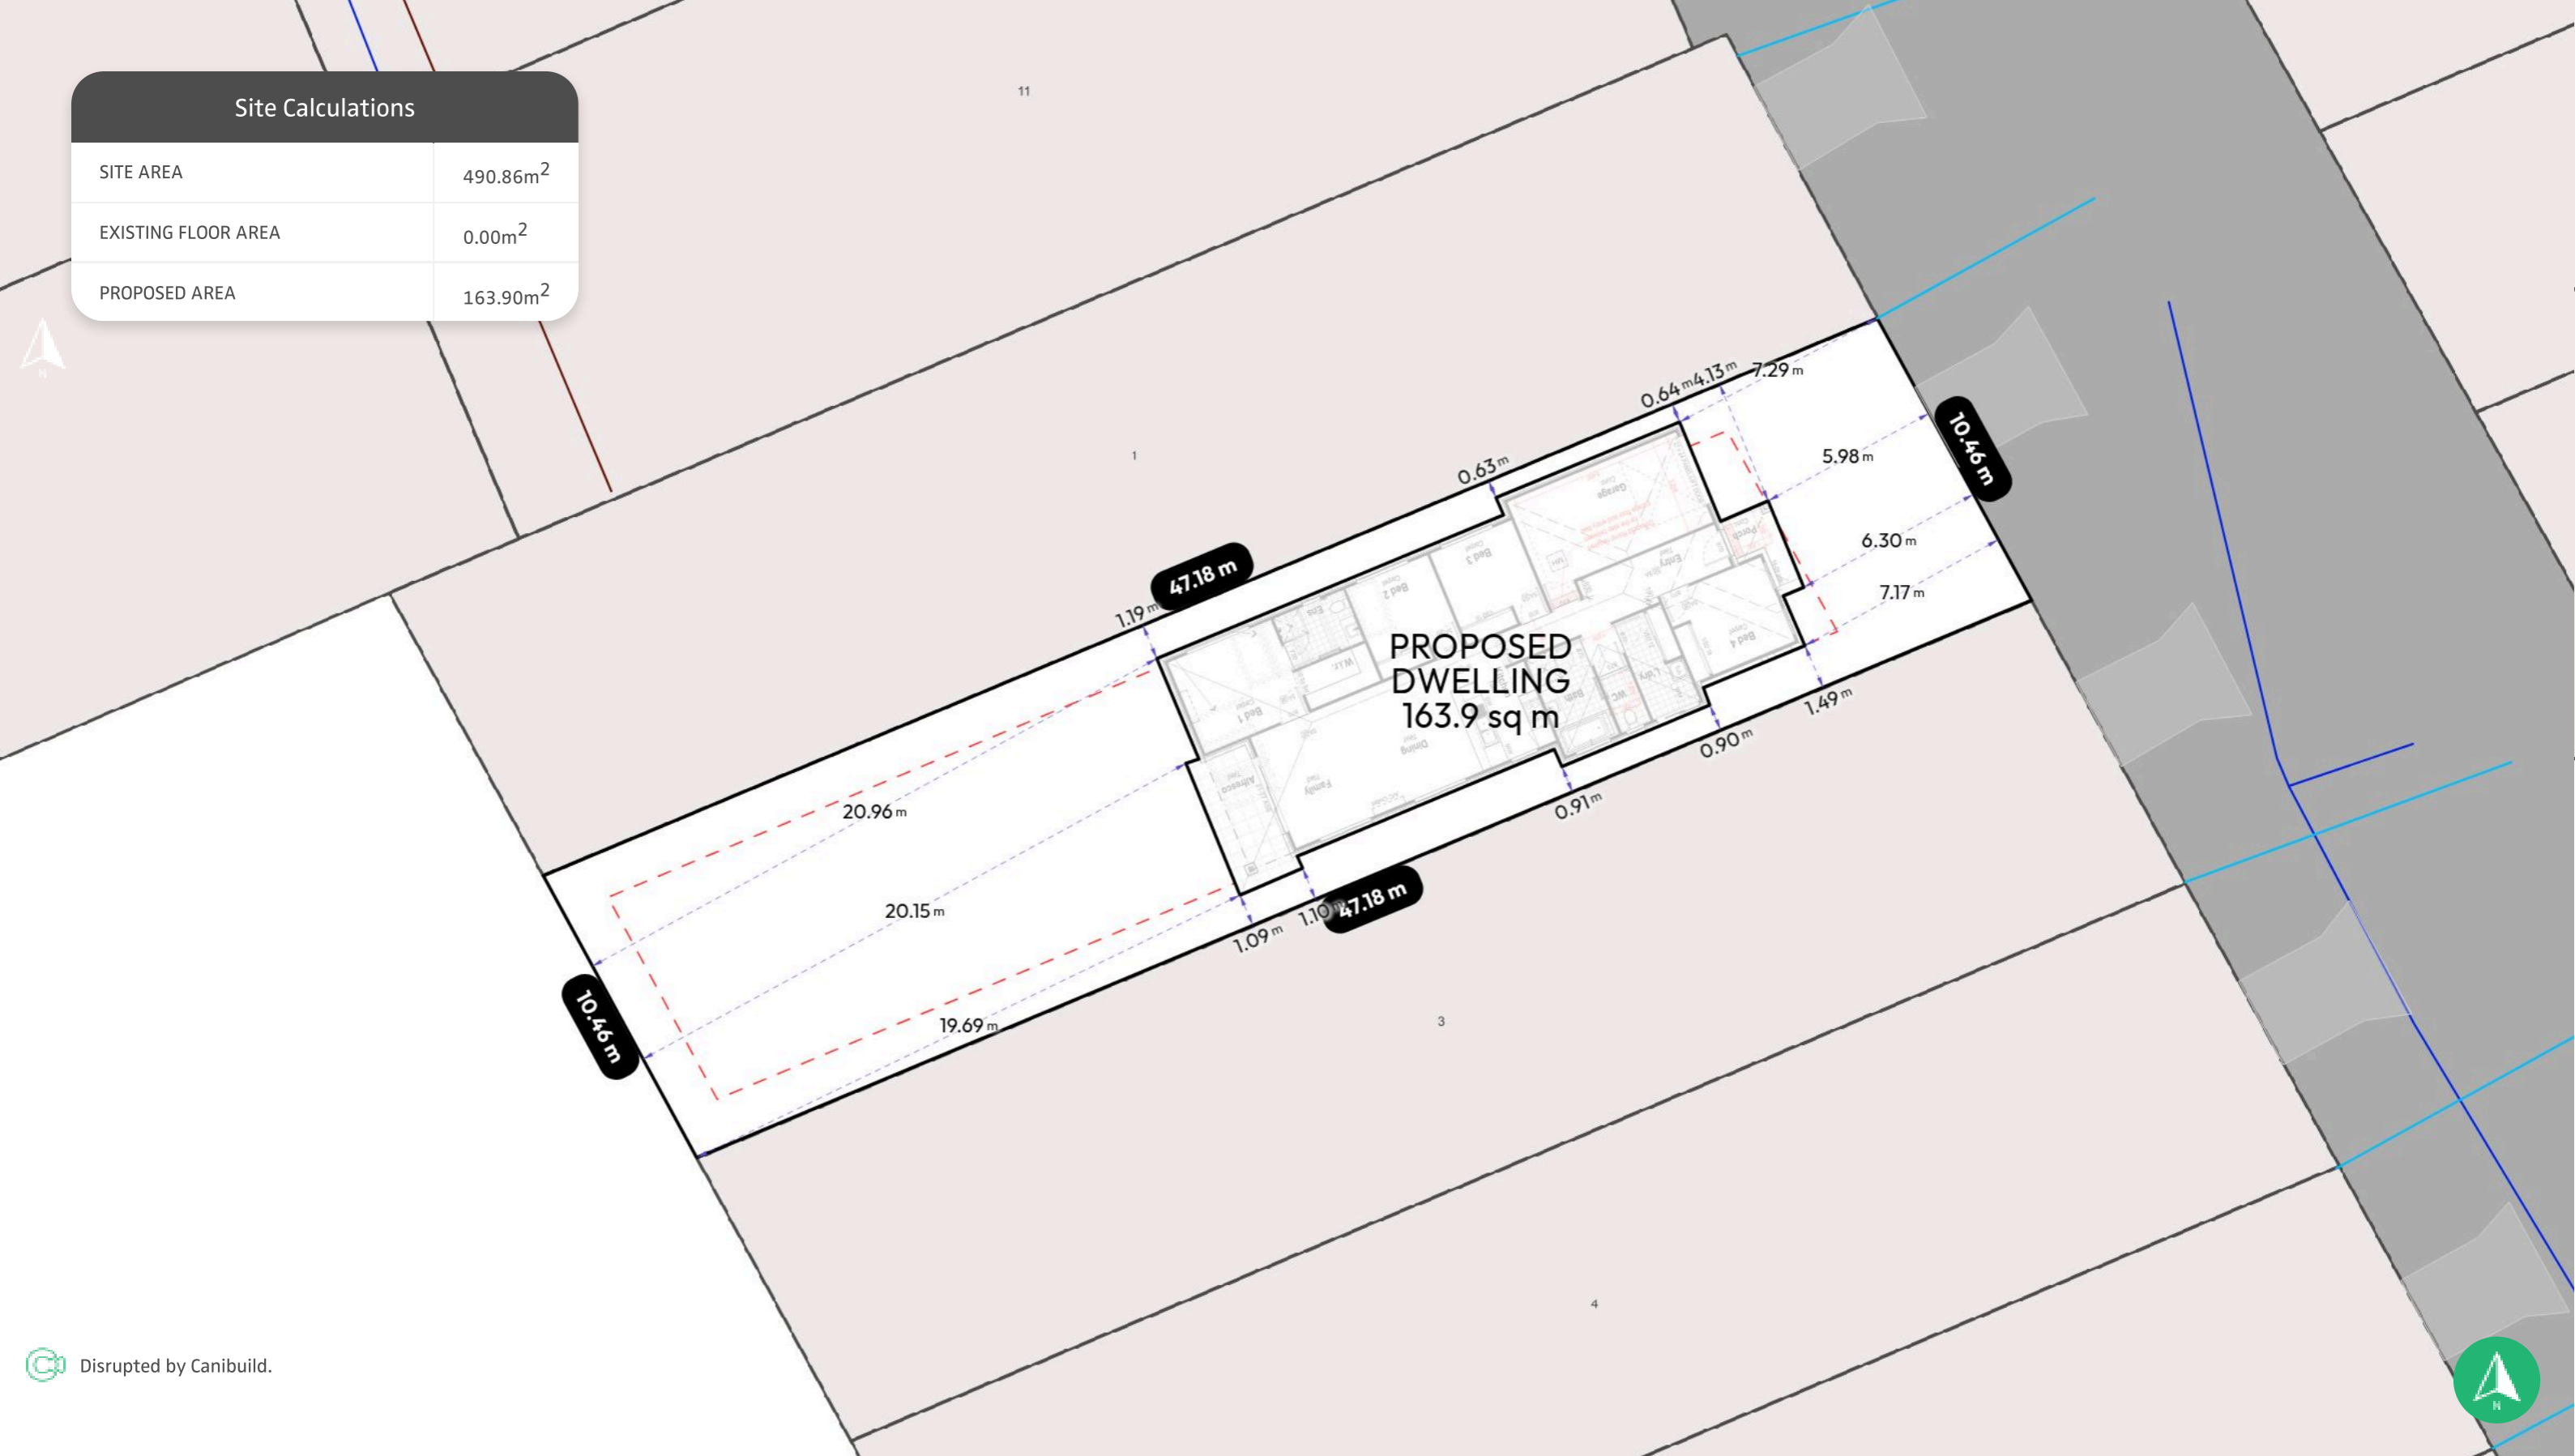

Disrupted by Canibuild.

Client Name Karan Paig

Client Email karan@letswork.com.au

Client Phone 0432034543

Signature _____

Copyright Statement

This plan always remains the copyright of designer & shall not be used other than for the project work intended without written authority.

Disclaimer

This is not an official document, and may not comply with current laws or industry standards. Seek independent advice before acting on this document.

ALL DIMENSIONS ARE IN METERS.


Generated by Geoff Short
geoff@letswork.com.au

Property Details

Lot 2, Stage 1, Kasa Heights, QLD 4209, Australia
Lot/DP: 2

Sheet Name	Sheet no.	Lic no.	Job no.
Site Plan	1		
Design	4201 Letswork 163S		Scale 1:200@A3
1 st version date:	29/11/2025	Current version date:	29/11/2025
		Version #	0



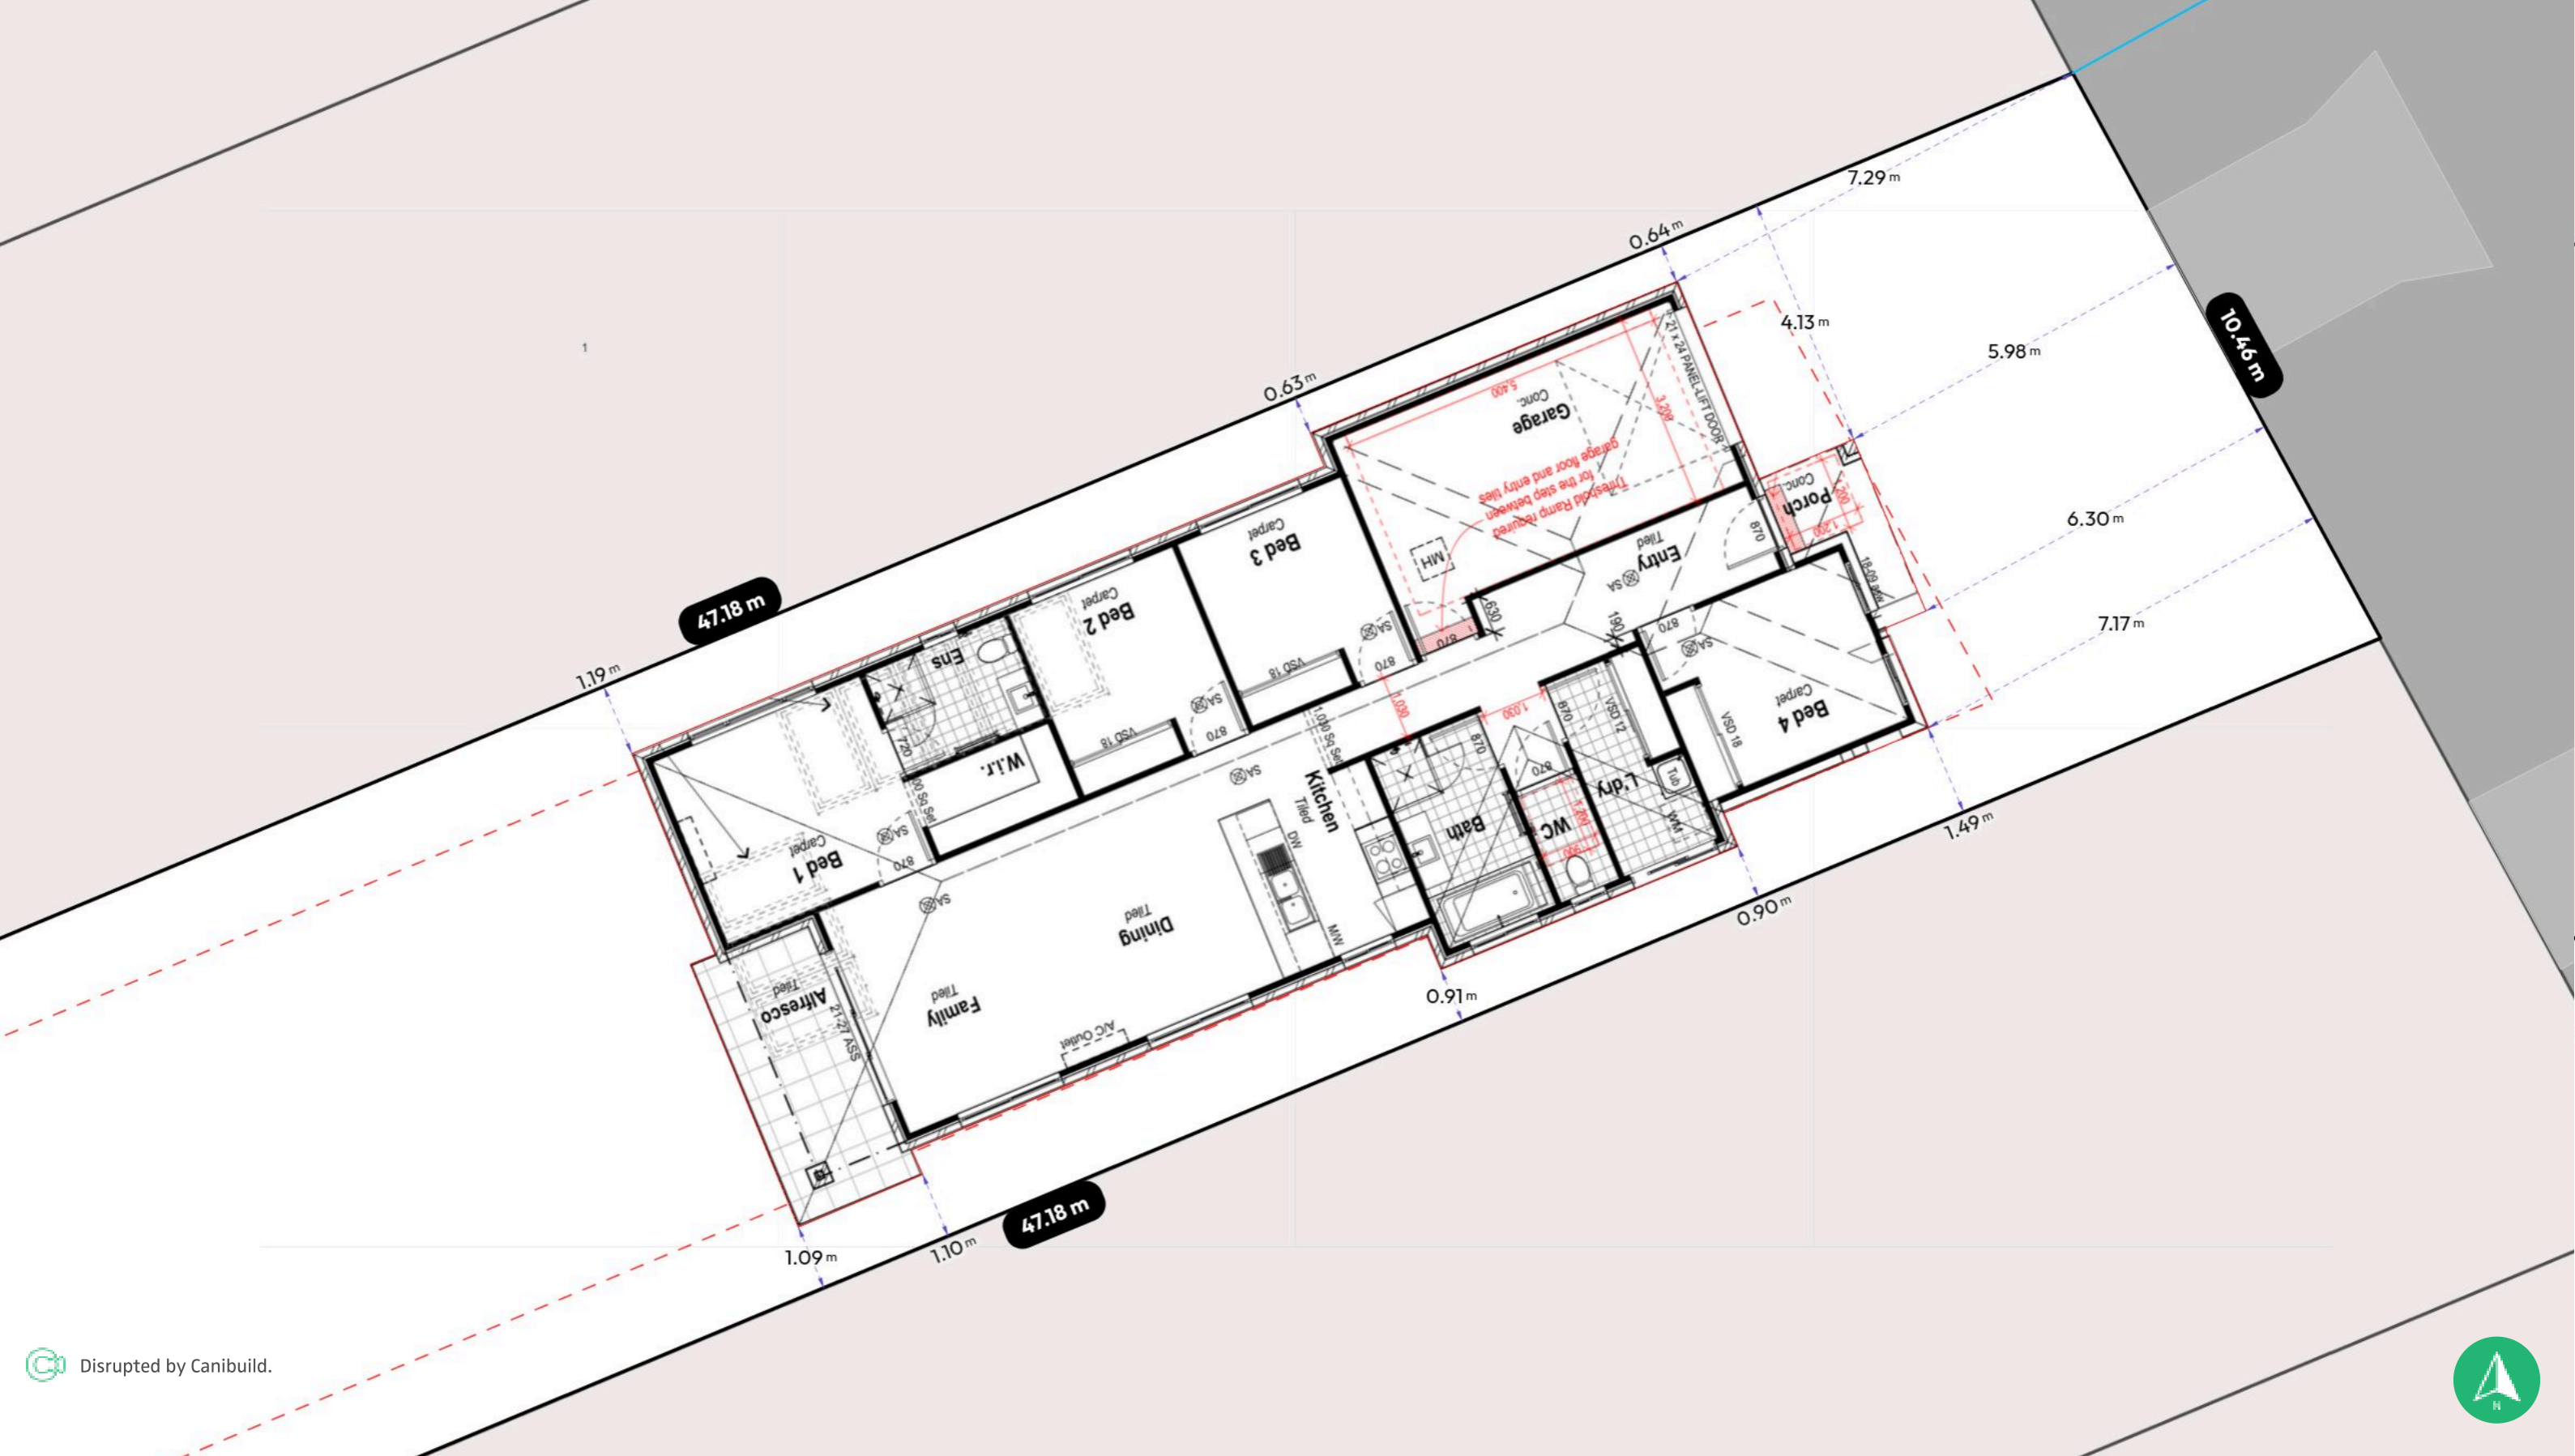

Disrupted by Canibuild.



Client Name Karan Paig Client Email karan@letswork.com.au Client Phone 0432034543 Signature _____

Copyright Statement
 This plan always remains the copyright of designer & shall not be used other than for the project work intended without written authority.

Disclaimer
 This is not an official document, and may not comply with current laws or industry standards. Seek independent advice before acting on this document.

ALL DIMENSIONS ARE IN METERS.



Generated by Geoff Short
 geoff@letswork.com.au

Property Details
 Lot 2, Stage 1, Kasa Heights, QLD 4209, Australia
 Lot/DP: 2

Sheet Name	Sheet no.	Lic no.	Job no.
Site Plan	2		
Design 4201 Letswork 1635			Scale NOT TO SCALE
1st version date: 29/11/2025		Current version date: 29/11/2025	Version # 0