

Site Calculations

SITE AREA	322.09m ²
EXISTING FLOOR AREA	0.00m ²
PROPOSED AREA	187.53m ²



Disrupted by Canibuild.



Client Name Karan Paig Client Email karan@letswork.com.au Client Phone 0432034543 Signature _____

Copyright Statement
This plan always remains the copyright of designer & shall not be used other than for the project work intended without written authority.

Disclaimer
This is not an official document, and may not comply with current laws or industry standards. Seek independent advice before acting on this document.


ALL DIMENSIONS ARE IN METERS.

Generated by Geoff Short
geoff@letswork.com.au

Property Details
Lot 179, Stage, Hulls Road Estate, NSW 2179, Australia
Lot/DP: 179

Sheet Name	Sheet no.	Lic no.	Job no.
Site Plan	1		
Design Letswork 187D Design Standard Facade Letswork			Scale 1:200@A3
1st version date: 06/12/2025		Current version date: 06/12/2025	Version # 0



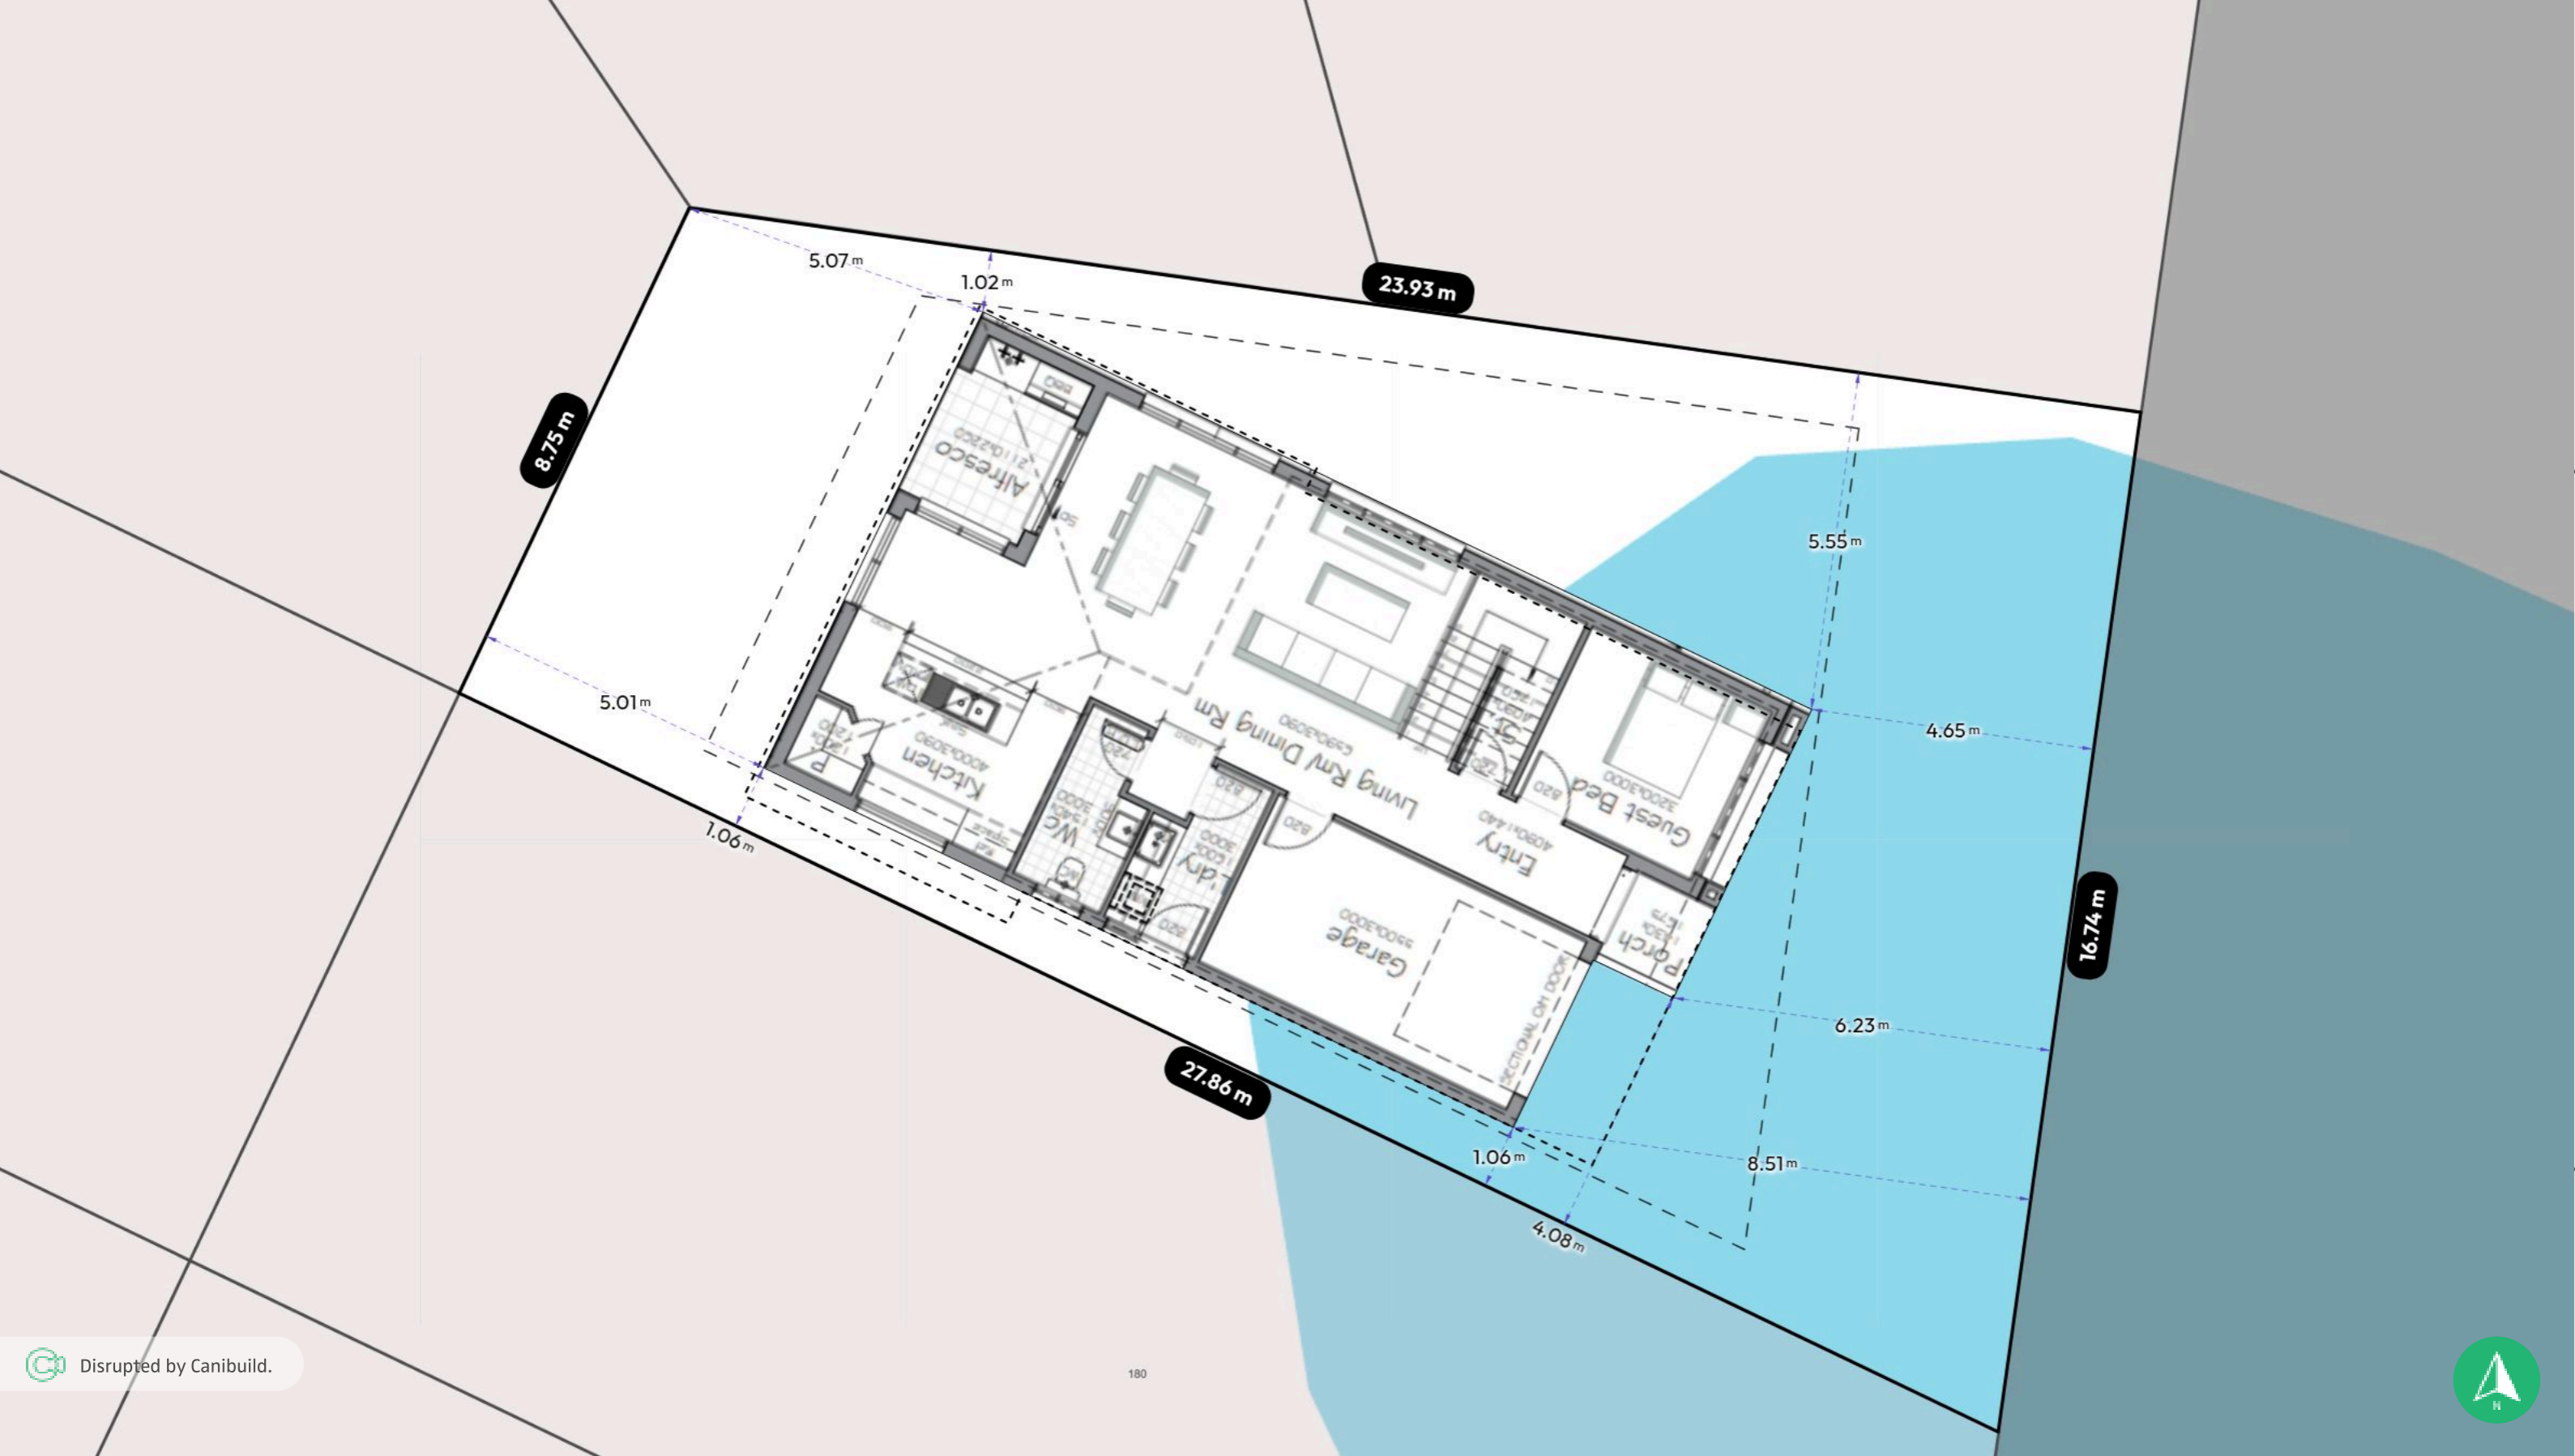

Disrupted by Canibuild.



Client Name Karan Paig Client Email karan@letswork.com.au Client Phone 0432034543 Signature _____

Copyright Statement
 This plan always remains the copyright of designer & shall not be used other than for the project work intended without written authority.

Disclaimer
 This is not an official document, and may not comply with current laws or industry standards. Seek independent advice before acting on this document.

ALL DIMENSIONS ARE IN METERS.

Generated by Geoff Short
 geoff@letswork.com.au

Property Details
 Lot 179, Stage, Hulls Road Estate, NSW 2179, Australia
 Lot/DP: 179

Sheet Name	Sheet no.	Lic no.	Job no.
Site Plan	2		
Design Letswork 187D Design Standard Facade Letswork			Scale NOT TO SCALE

1 st version date:	Current version date:	Version #
06/12/2025	06/12/2025	0

