


Site Calculations

SITE AREA	459.89m ²
EXISTING FLOOR AREA	0.00m ²
PROPOSED AREA	171.80m ²

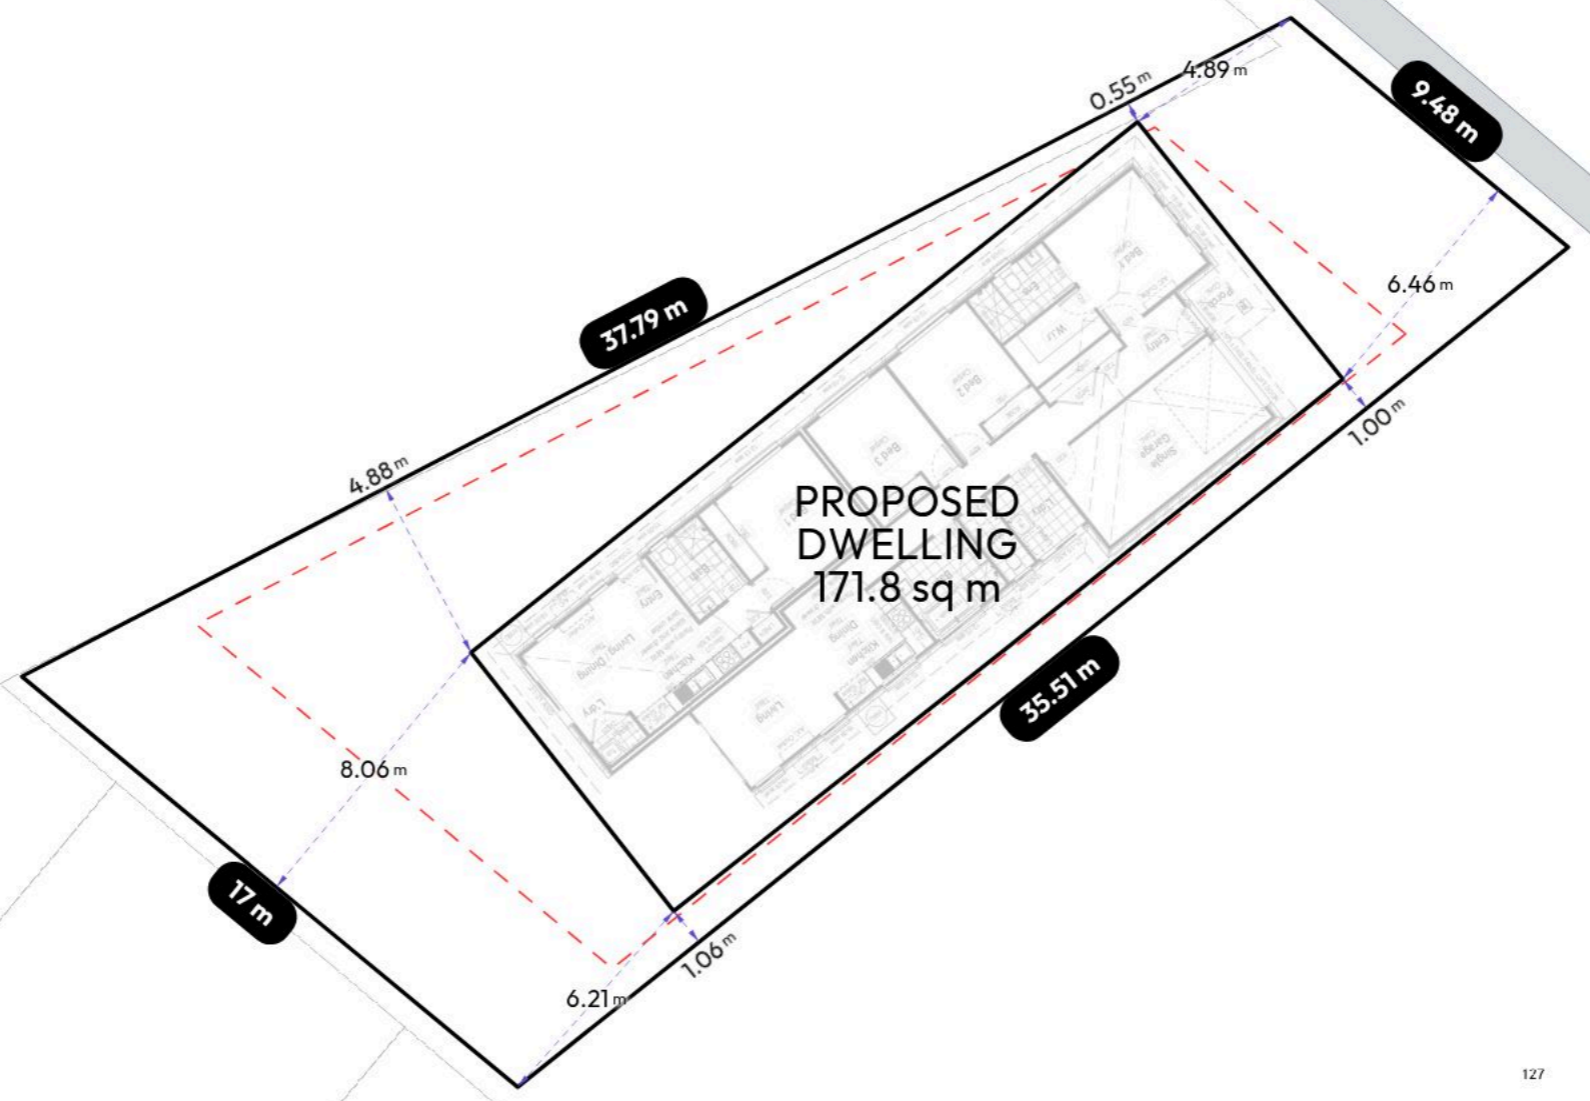

PROPOSED DWELLING
171.8 sq m

Disrupted by Canibuild.



Client Name Karan Paig

Client Email karan@letswork.com.au

Client Phone 0432034543

Signature _____

Copyright Statement

This plan always remains the copyright of designer & shall not be used other than for the project work intended without written authority.

Disclaimer

This is not an official document, and may not comply with current laws or industry standards. Seek independent advice before acting on this document.

ALL DIMENSIONS ARE IN METERS.

Generated by Geoff Short
geoff@letswork.com.au

Sheet Name	Sheet no.	Lic no.	Job no.
Site Plan	1		

Property Details

Lot 301, 127/-/DP1249563, Saturn Street, NSW 2179, Australia Lot 1
Lot/DP: LOT 302 - 127/-/DP1249563

Design	Scale
Letswork 171S	1:200@A3

1 st version date:	Current version date:	Version #
14/12/2025	14/12/2025	0





Disrupted by Canibuild.



Client Name Karan Paig Client Email karan@letswork.com.au Client Phone 0432034543 Signature _____

Copyright Statement
 This plan always remains the copyright of designer & shall not be used other than for the project work intended without written authority.

Disclaimer
 This is not an official document, and may not comply with current laws or industry standards. Seek independent advice before acting on this document.

ALL DIMENSIONS ARE IN METERS.



Generated by Geoff Short
 geoff@letswork.com.au

Property Details
 Lot 301, 127/-/DP1249563, Saturn Street, NSW 2179, Australia Lot 1
 Lot/DP: LOT 302 - 127/-/DP1249563

Sheet Name	Sheet no.	Lic no.	Job no.
Site Plan	2		
Design Letswork 1715			Scale NOT TO SCALE
1st version date: 14/12/2025	Current version date: 14/12/2025		Version # 0