


Site Calculations

SITE AREA	465.92m ²
EXISTING FLOOR AREA	0.00m ²
PROPOSED AREA	200.29m ²

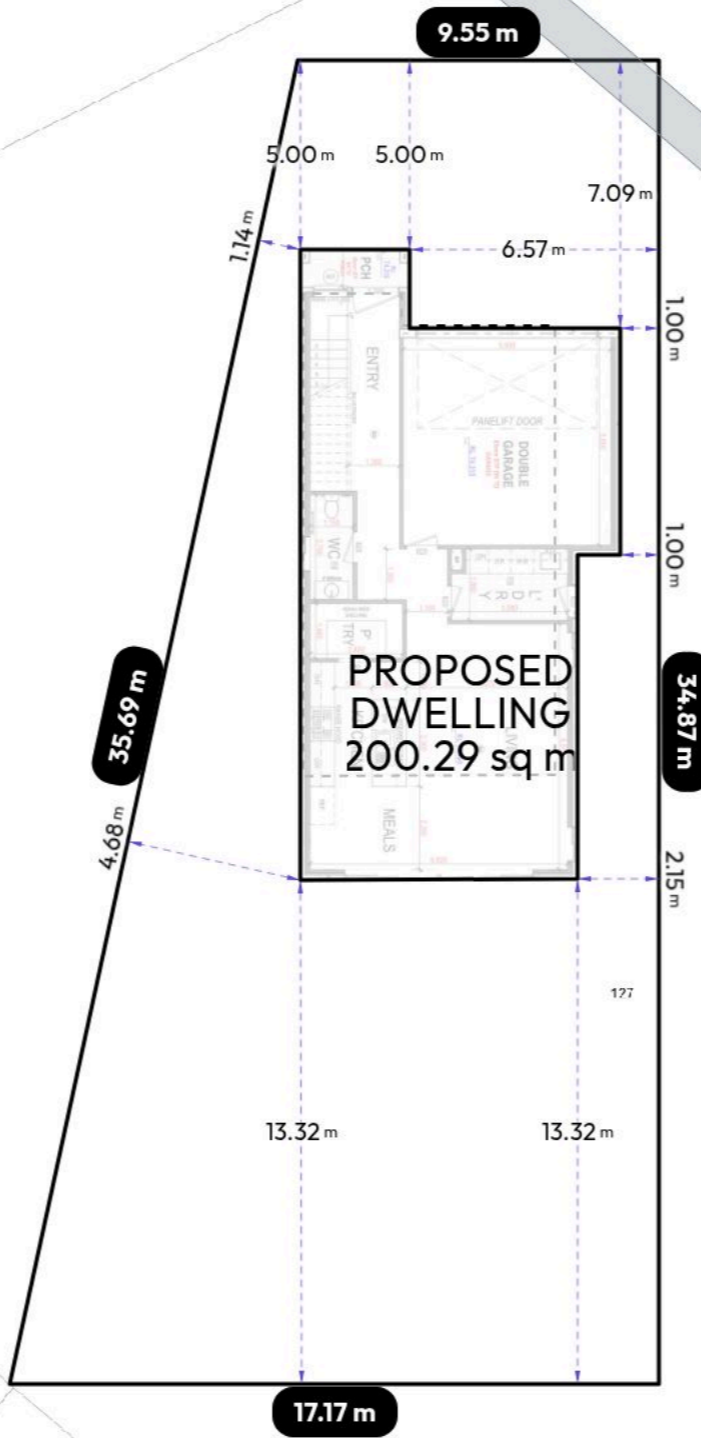

123

122

Disrupted by Canibuild.



Client Name Karan Paig

Client Email karan@letswork.com.au

Client Phone 0432034543

Signature _____

Copyright Statement

This plan always remains the copyright of designer & shall not be used other than for the project work intended without written authority.

Disclaimer

This is not an official document, and may not comply with current laws or industry standards. Seek independent advice before acting on this document.


ALL DIMENSIONS ARE IN METERS.

Generated by Geoff Short
geoff@letswork.com.au

Property Details
127/-/DP1249563, Twilight Street, NSW 2179, Australia
Lot/DP: 127/-/DP1249563

Sheet Name Site Plan	Sheet no. 1	Lic no.	Job no.
Design Letswork 200D		Scale 1:200@A3	Version # 0
1 st version date: 16/12/2025		Current version date: 16/12/2025	



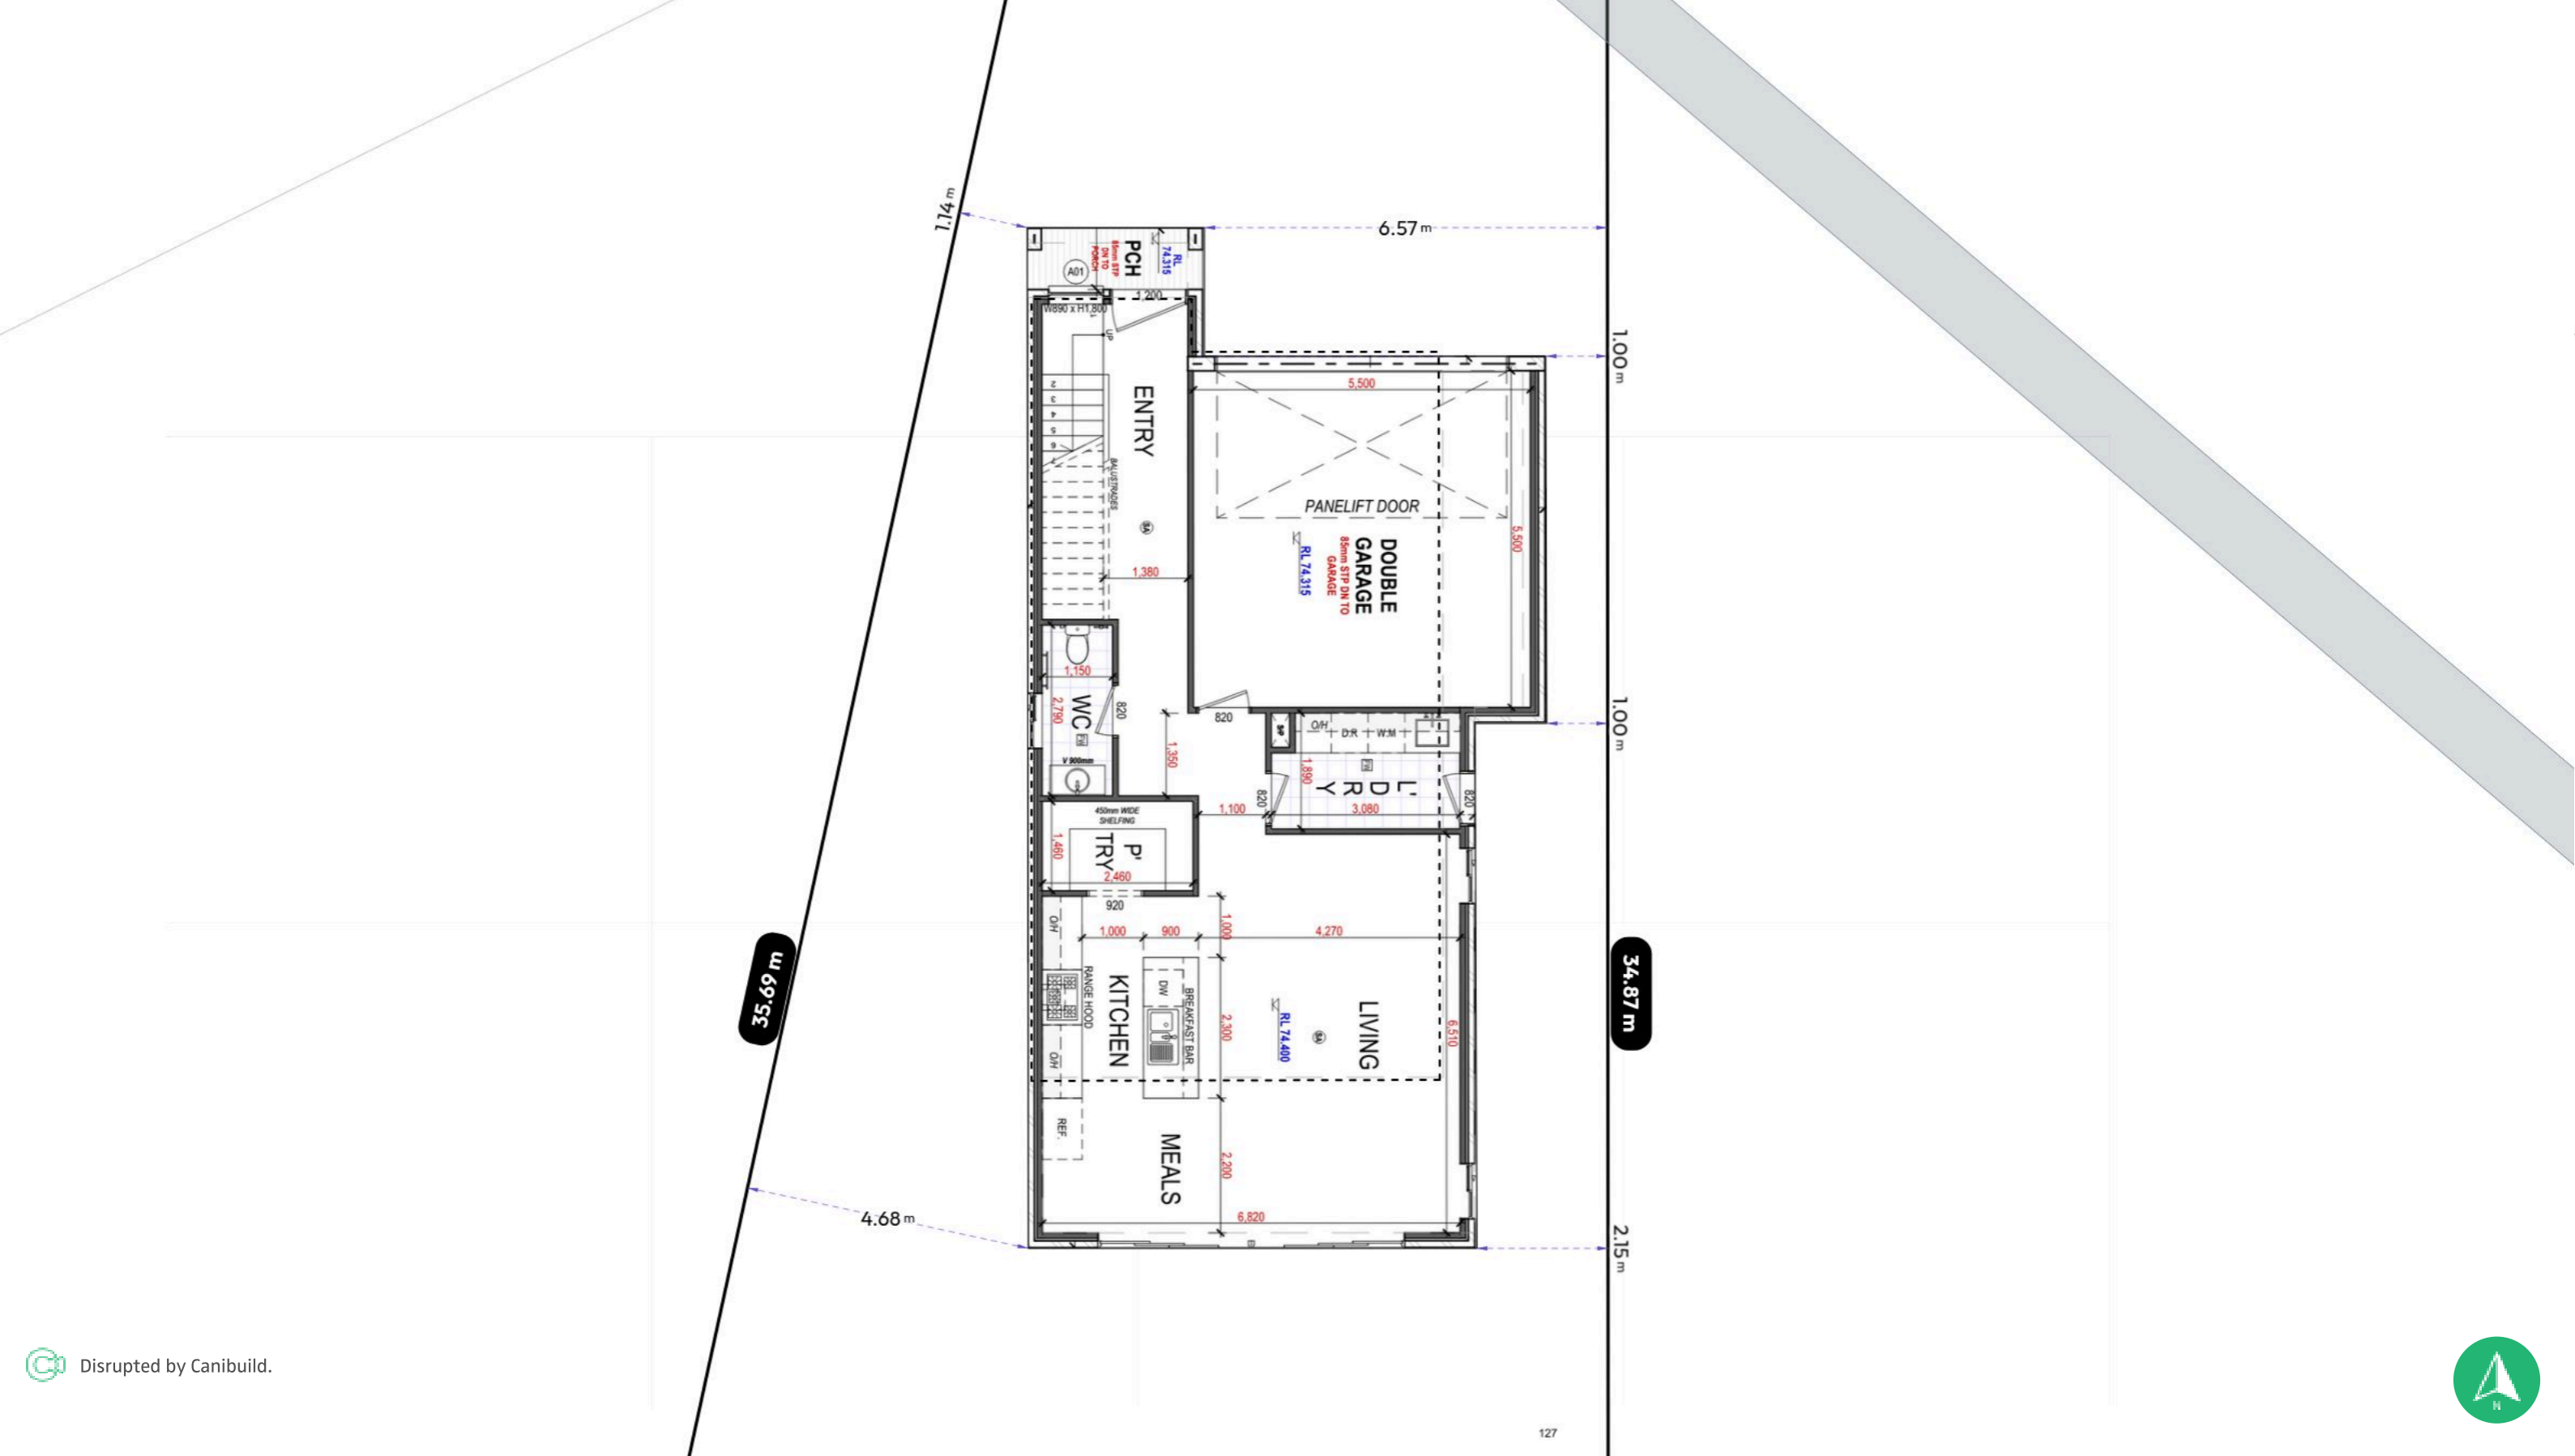

Client Name Karan Paig

Client Email karan@letswork.com.au

Client Phone 0432034543

Signature _____

Copyright Statement

This plan always remains the copyright of designer & shall not be used other than for the project work intended without written authority.

Disclaimer

This is not an official document, and may not comply with current laws or industry standards. Seek independent advice before acting on this document.

ALL DIMENSIONS ARE IN METERS.

Generated by Geoff Short
geoff@letswork.com.au

Sheet Name	Sheet no.	Lic no.	Job no.
Site Plan	2		

Property Details

127/-/DP1249563, Twilight Street, NSW 2179, Australia
Lot/DP: 127/-/DP1249563

Design	Scale
Letswork 200D	NOT TO SCALE

1 st version date:	Current version date:	Version #
16/12/2025	16/12/2025	0

