


Site Calculations

SITE AREA	340.18m ²
EXISTING FLOOR AREA	0.00m ²
PROPOSED AREA	204.49m ²

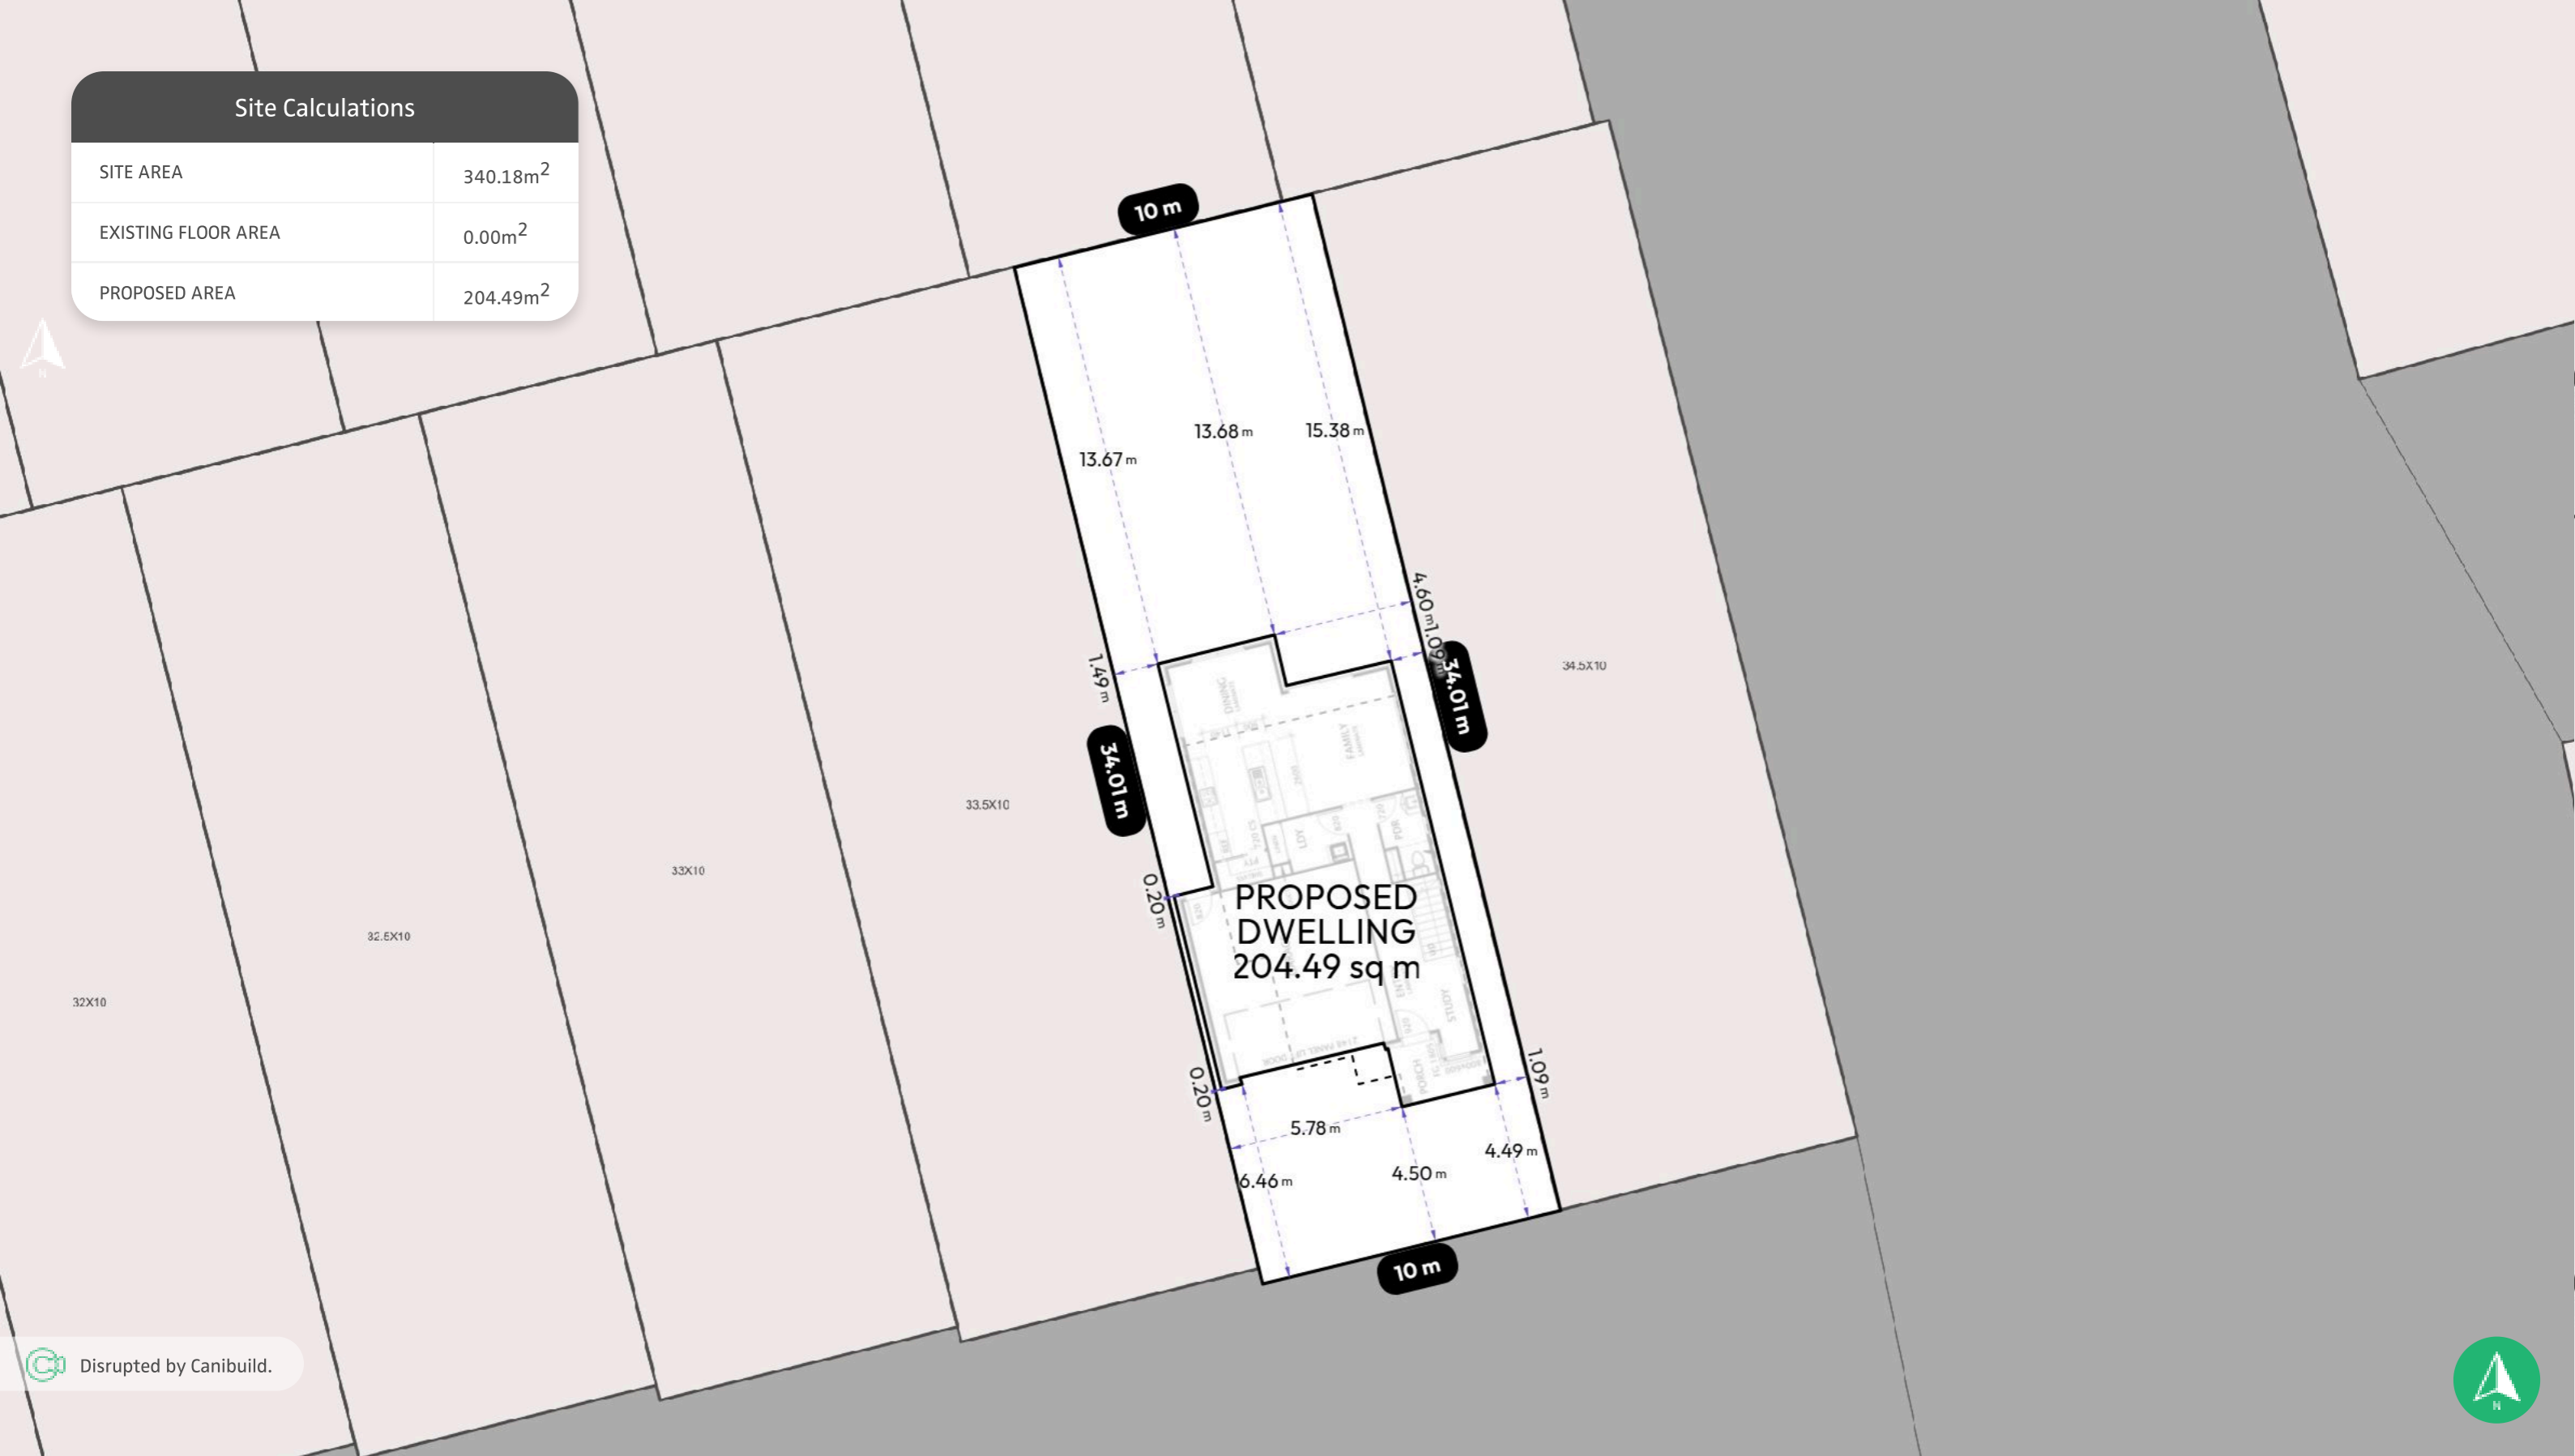

Disrupted by Canibuild.



Client Name Karan Paig

Client Email karan@letswork.com.au

Client Phone 0432034543

Signature _____

Copyright Statement

This plan always remains the copyright of designer & shall not be used other than for the project work intended without written authority.

Disclaimer

This is not an official document, and may not comply with current laws or industry standards. Seek independent advice before acting on this document.

ALL DIMENSIONS ARE IN METERS.

Generated by Geoff Short
geoff@letswork.com.au

Sheet Name	Sheet no.	Lic no.	Job no.
Site Plan	1		

Property Details
Lot 34X10, Stage, 00Standard Estate_NSW, NSW 4680, Australia
Lot/DP: 34X10

Design	Scale
Letswork 205D	1:200@A3

1 st version date:	Current version date:	Version #
18/12/2025	18/12/2025	0




33X10

33.5X10

34.5X10

Disrupted by Canibuild.

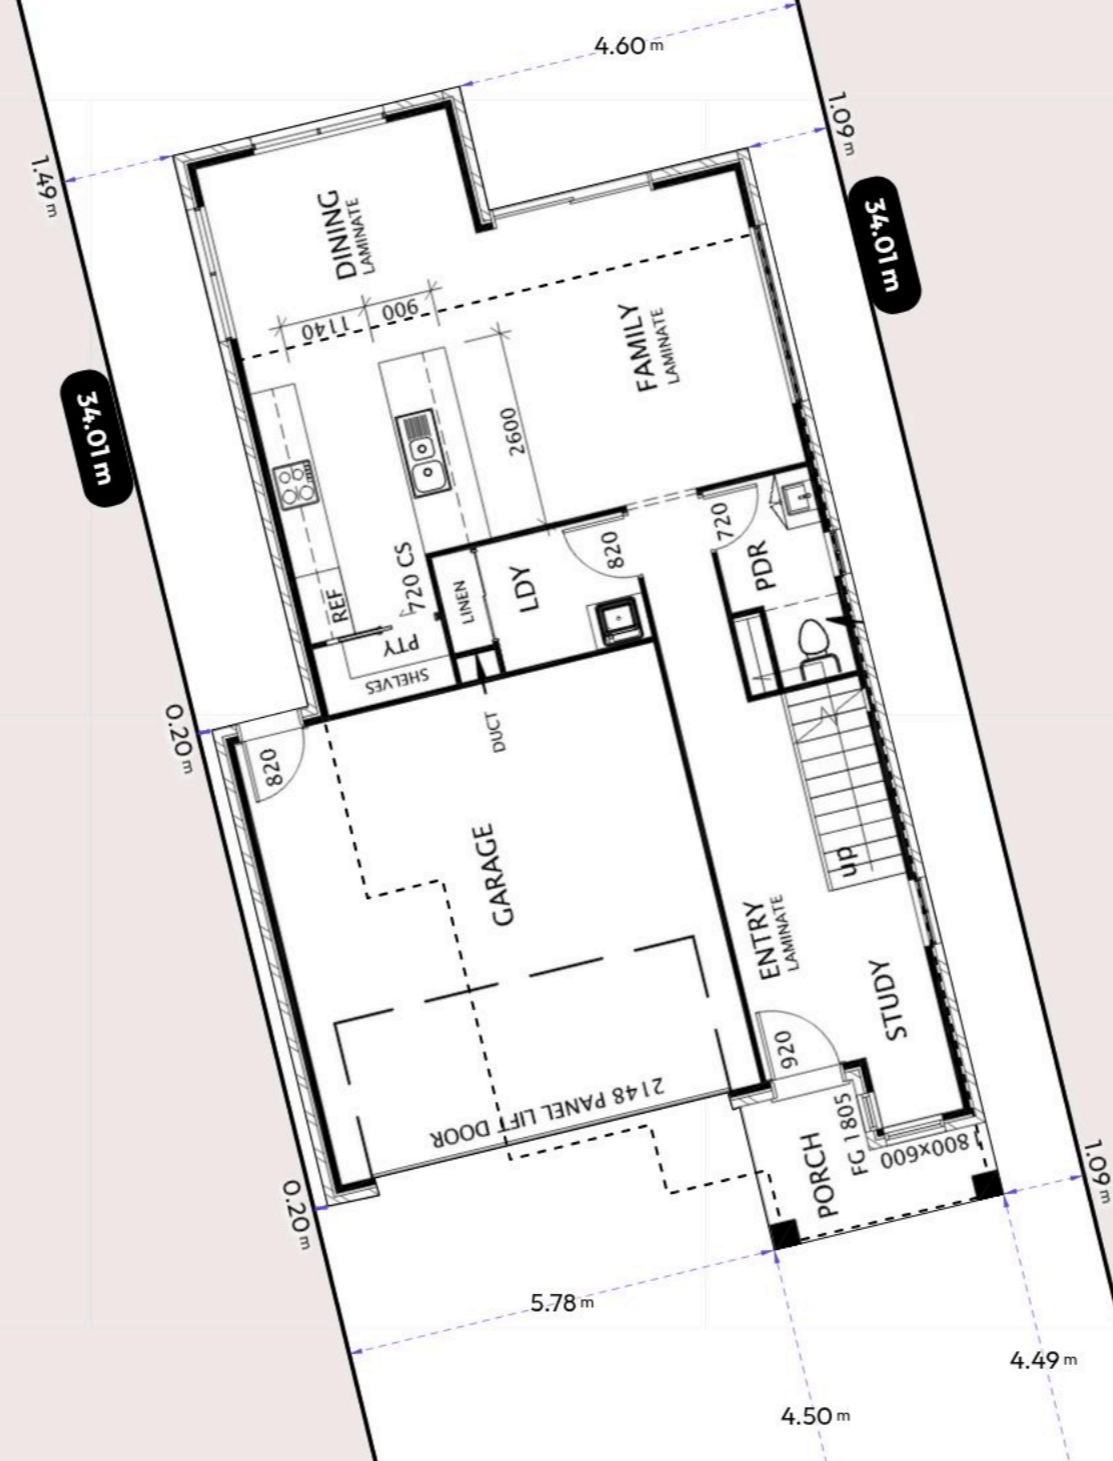

Client Name Karan Paig

Client Email karan@letswork.com.au

Client Phone 0432034543

Signature _____

Copyright Statement

This plan always remains the copyright of designer & shall not be used other than for the project work intended without written authority.

Disclaimer

This is not an official document, and may not comply with current laws or industry standards. Seek independent advice before acting on this document.

ALL DIMENSIONS ARE IN METERS.

Generated by Geoff Short
geoff@letswork.com.au

Sheet Name
Site Plan

Sheet no.
2

Lic no.

Job no.

Property Details

Lot 34X10, Stage, 00Standard Estate_NSW, NSW 4680, Australia
Lot/DP: 34X10

Design
Letswork 205D

Scale
NOT TO SCALE

1st version date:
18/12/2025

Current version date:
18/12/2025

Version #
0

