


Site Calculations

SITE AREA	2,992.71m ²
EXISTING FLOOR AREA	0.00m ²
PROPOSED AREA	273.66m ²

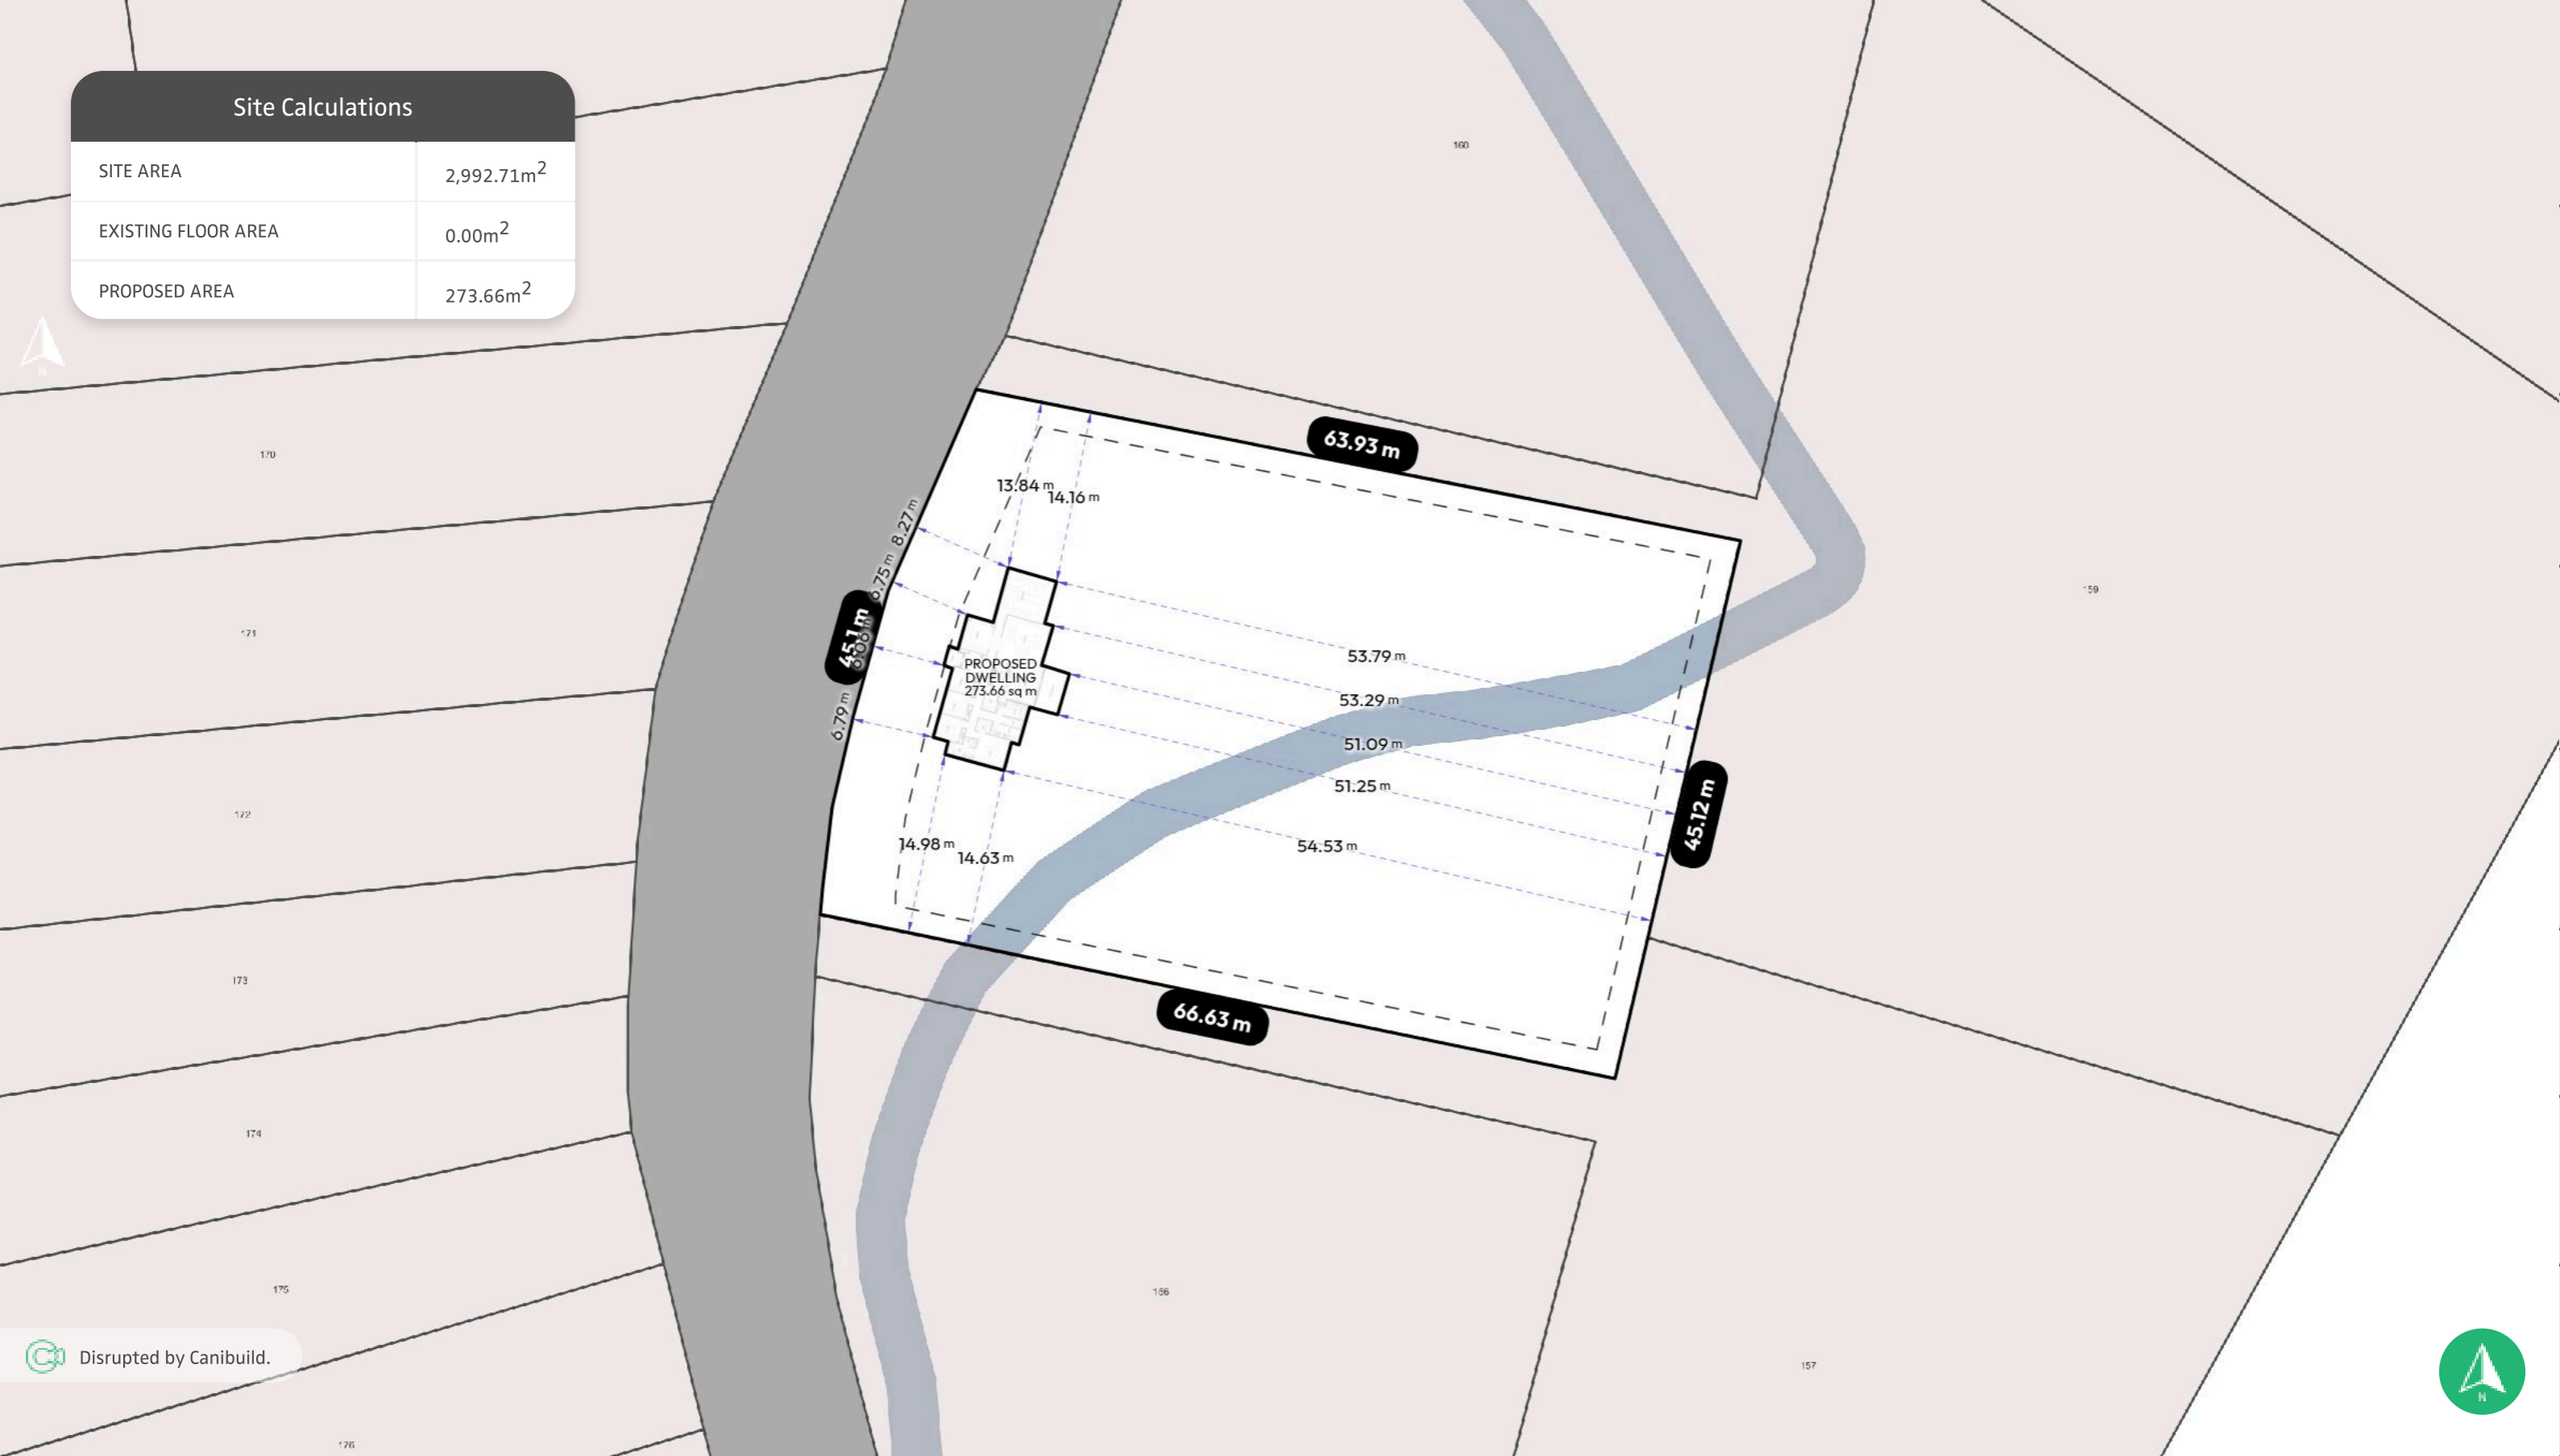

Disrupted by Canibuild.



Client Name Karan Paig Client Email karan@letswork.com.au Client Phone 0432034543 Signature _____

Copyright Statement
This plan always remains the copyright of designer & shall not be used other than for the project work intended without written authority.

Disclaimer
This is not an official document, and may not comply with current laws or industry standards. Seek independent advice before acting on this document.

ALL DIMENSIONS ARE IN METERS.

Generated by Geoff Short
geoff@letswork.com.au

Property Details
Lot 158, Stage 3, Forest Brooke, QLD 4301, Australia
Lot/DP: 158

Sheet Name Site Plan	Sheet no. 1	Lic no.	Job no.
Design Letswork 274S		1 st version date: 07/12/2025	Current version date: 07/12/2025
Scale 1:500@A3		Version # 0	





Disrupted by Canibuild.



Client Name Karan Paig Client Email karan@letswork.com.au Client Phone 0432034543 Signature _____

Copyright Statement
 This plan always remains the copyright of designer & shall not be used other than for the project work intended without written authority.

Disclaimer
 This is not an official document, and may not comply with current laws or industry standards. Seek independent advice before acting on this document.

ALL DIMENSIONS ARE IN METERS.

Generated by Geoff Short
 geoff@letswork.com.au

Sheet Name	Sheet no.	Lic no.	Job no.
Site Plan	3		

Property Details
 Lot 158, Stage 3, Forest Brooke, QLD 4301, Australia
 Lot/DP: 158

Design	Scale
Letswork 274S	1:100@A3

1 st version date:	Current version date:	Version #
07/12/2025	07/12/2025	0

