
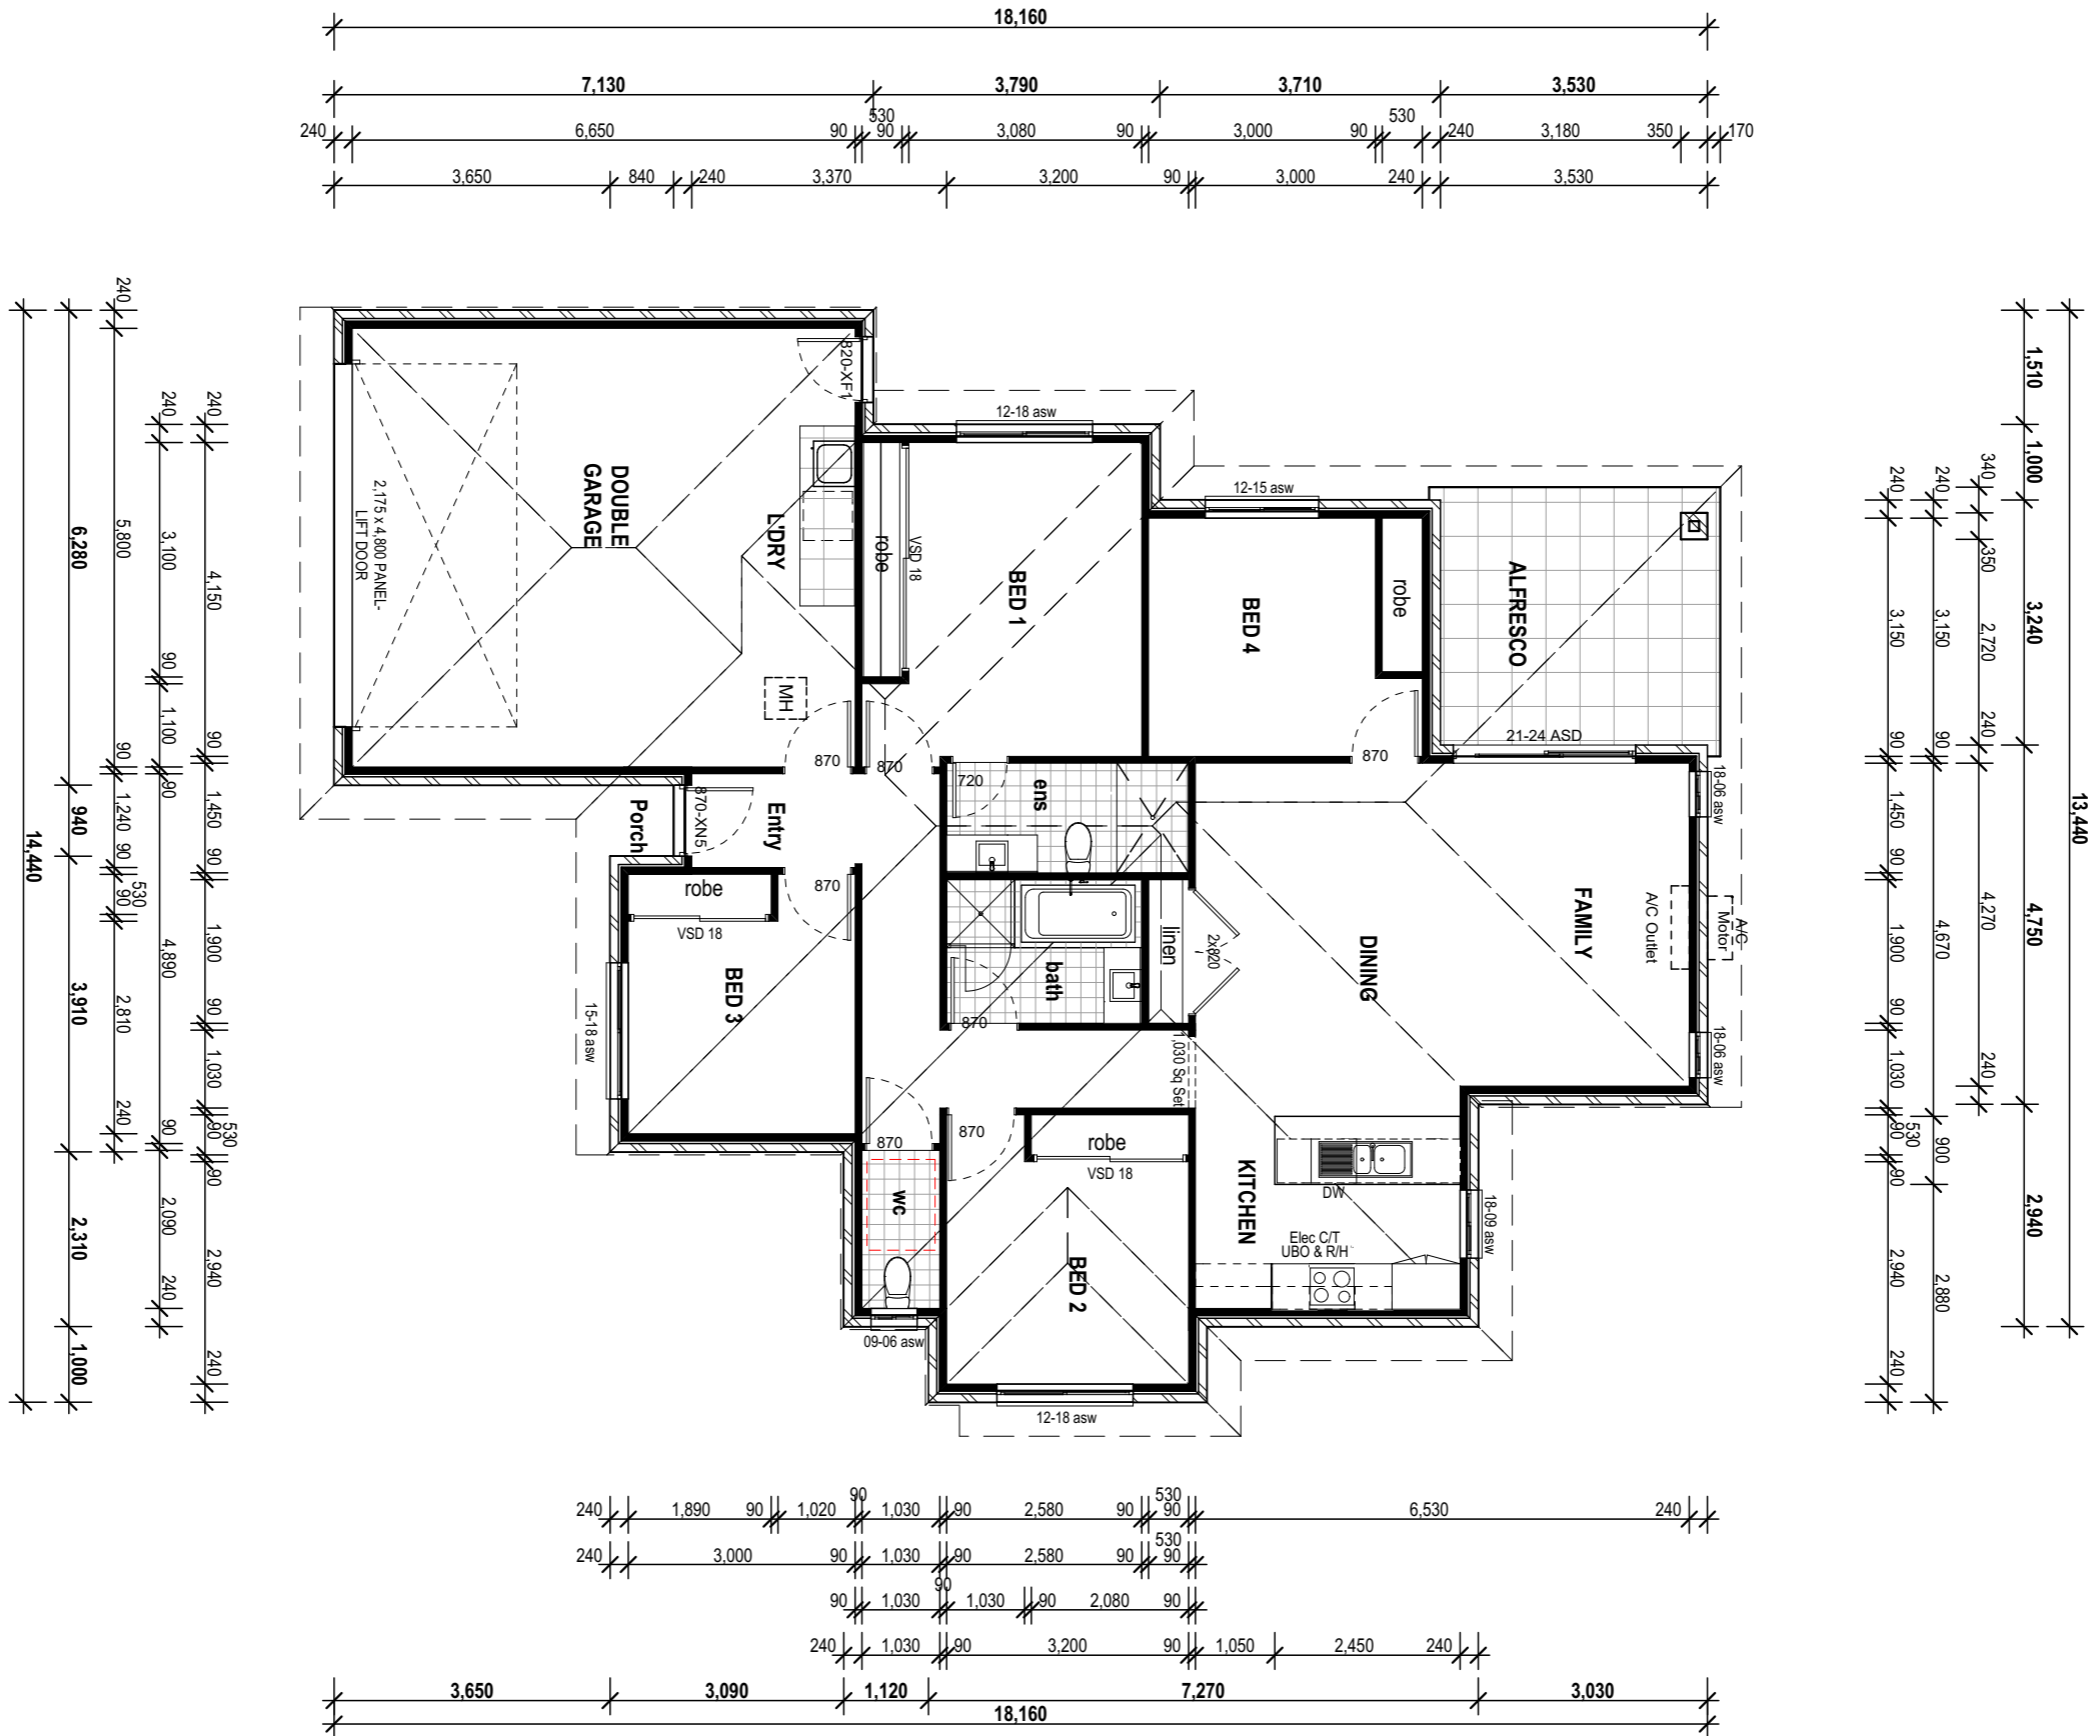


Notes:
 Images are diagrammatic only, Refer to elevations for details

Client's Signature: _____ Date: _____

PRELIMINARY SITE PLAN ONLY - 19/07/2024

		Product: Custom Design 183 Tradition Facade Garage to Left		<table border="1"> <tr> <th colspan="3">SALES - 3D images</th> </tr> <tr> <td>Plot Date: 19/07/2024</td> <td>Drawn: T. Tran</td> <td>Rev: A</td> </tr> <tr> <td>Scale:</td> <td></td> <td></td> </tr> <tr> <td>Sheet:</td> <td colspan="2">Job No:</td> </tr> </table>	SALES - 3D images			Plot Date: 19/07/2024	Drawn: T. Tran	Rev: A	Scale:			Sheet:	Job No:	
SALES - 3D images																
Plot Date: 19/07/2024	Drawn: T. Tran	Rev: A														
Scale:																
Sheet:	Job No:															

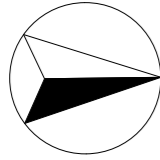

Floor Areas	
Living	126.4
Garage	43.1
Alfresco	12.7
Porch	0.8
Total	183.0 m²

PRELIMINARY SITE PLAN

Date: _____ Client's Signature: _____

Plot Date: 19/07/2024
 Scale: 1:100
 Sheet: _____

Product:
Custom Design 183
 Tradition Facade
 Garage to Left

Site Address: _____

SALES - Floor Plan

Plot Date: 19/07/2024	Drawn: T. Tran	Rev: A
Scale: 1:100		
Sheet:	Job No: _____	



Elevation 1



Elevation 3



Elevation 2



Elevation 4

Date: _____
Client's Signature: _____

PRELIMINARY SITE PLAN ONLY - 19/07/2024

		Product: Custom Design 183 Tradition Facade Garage to Left	Site Address:	SALES - Elevations		
				Plot Date: 19/07/2024 Scale: 1:100 Sheet:	Drawn: T. Tran Job No:	Rev: A