


Site Calculations	
SITE AREA	5,569.91m ²
EXISTING FLOOR AREA	0.00m ²
PROPOSED AREA	188.32m ²

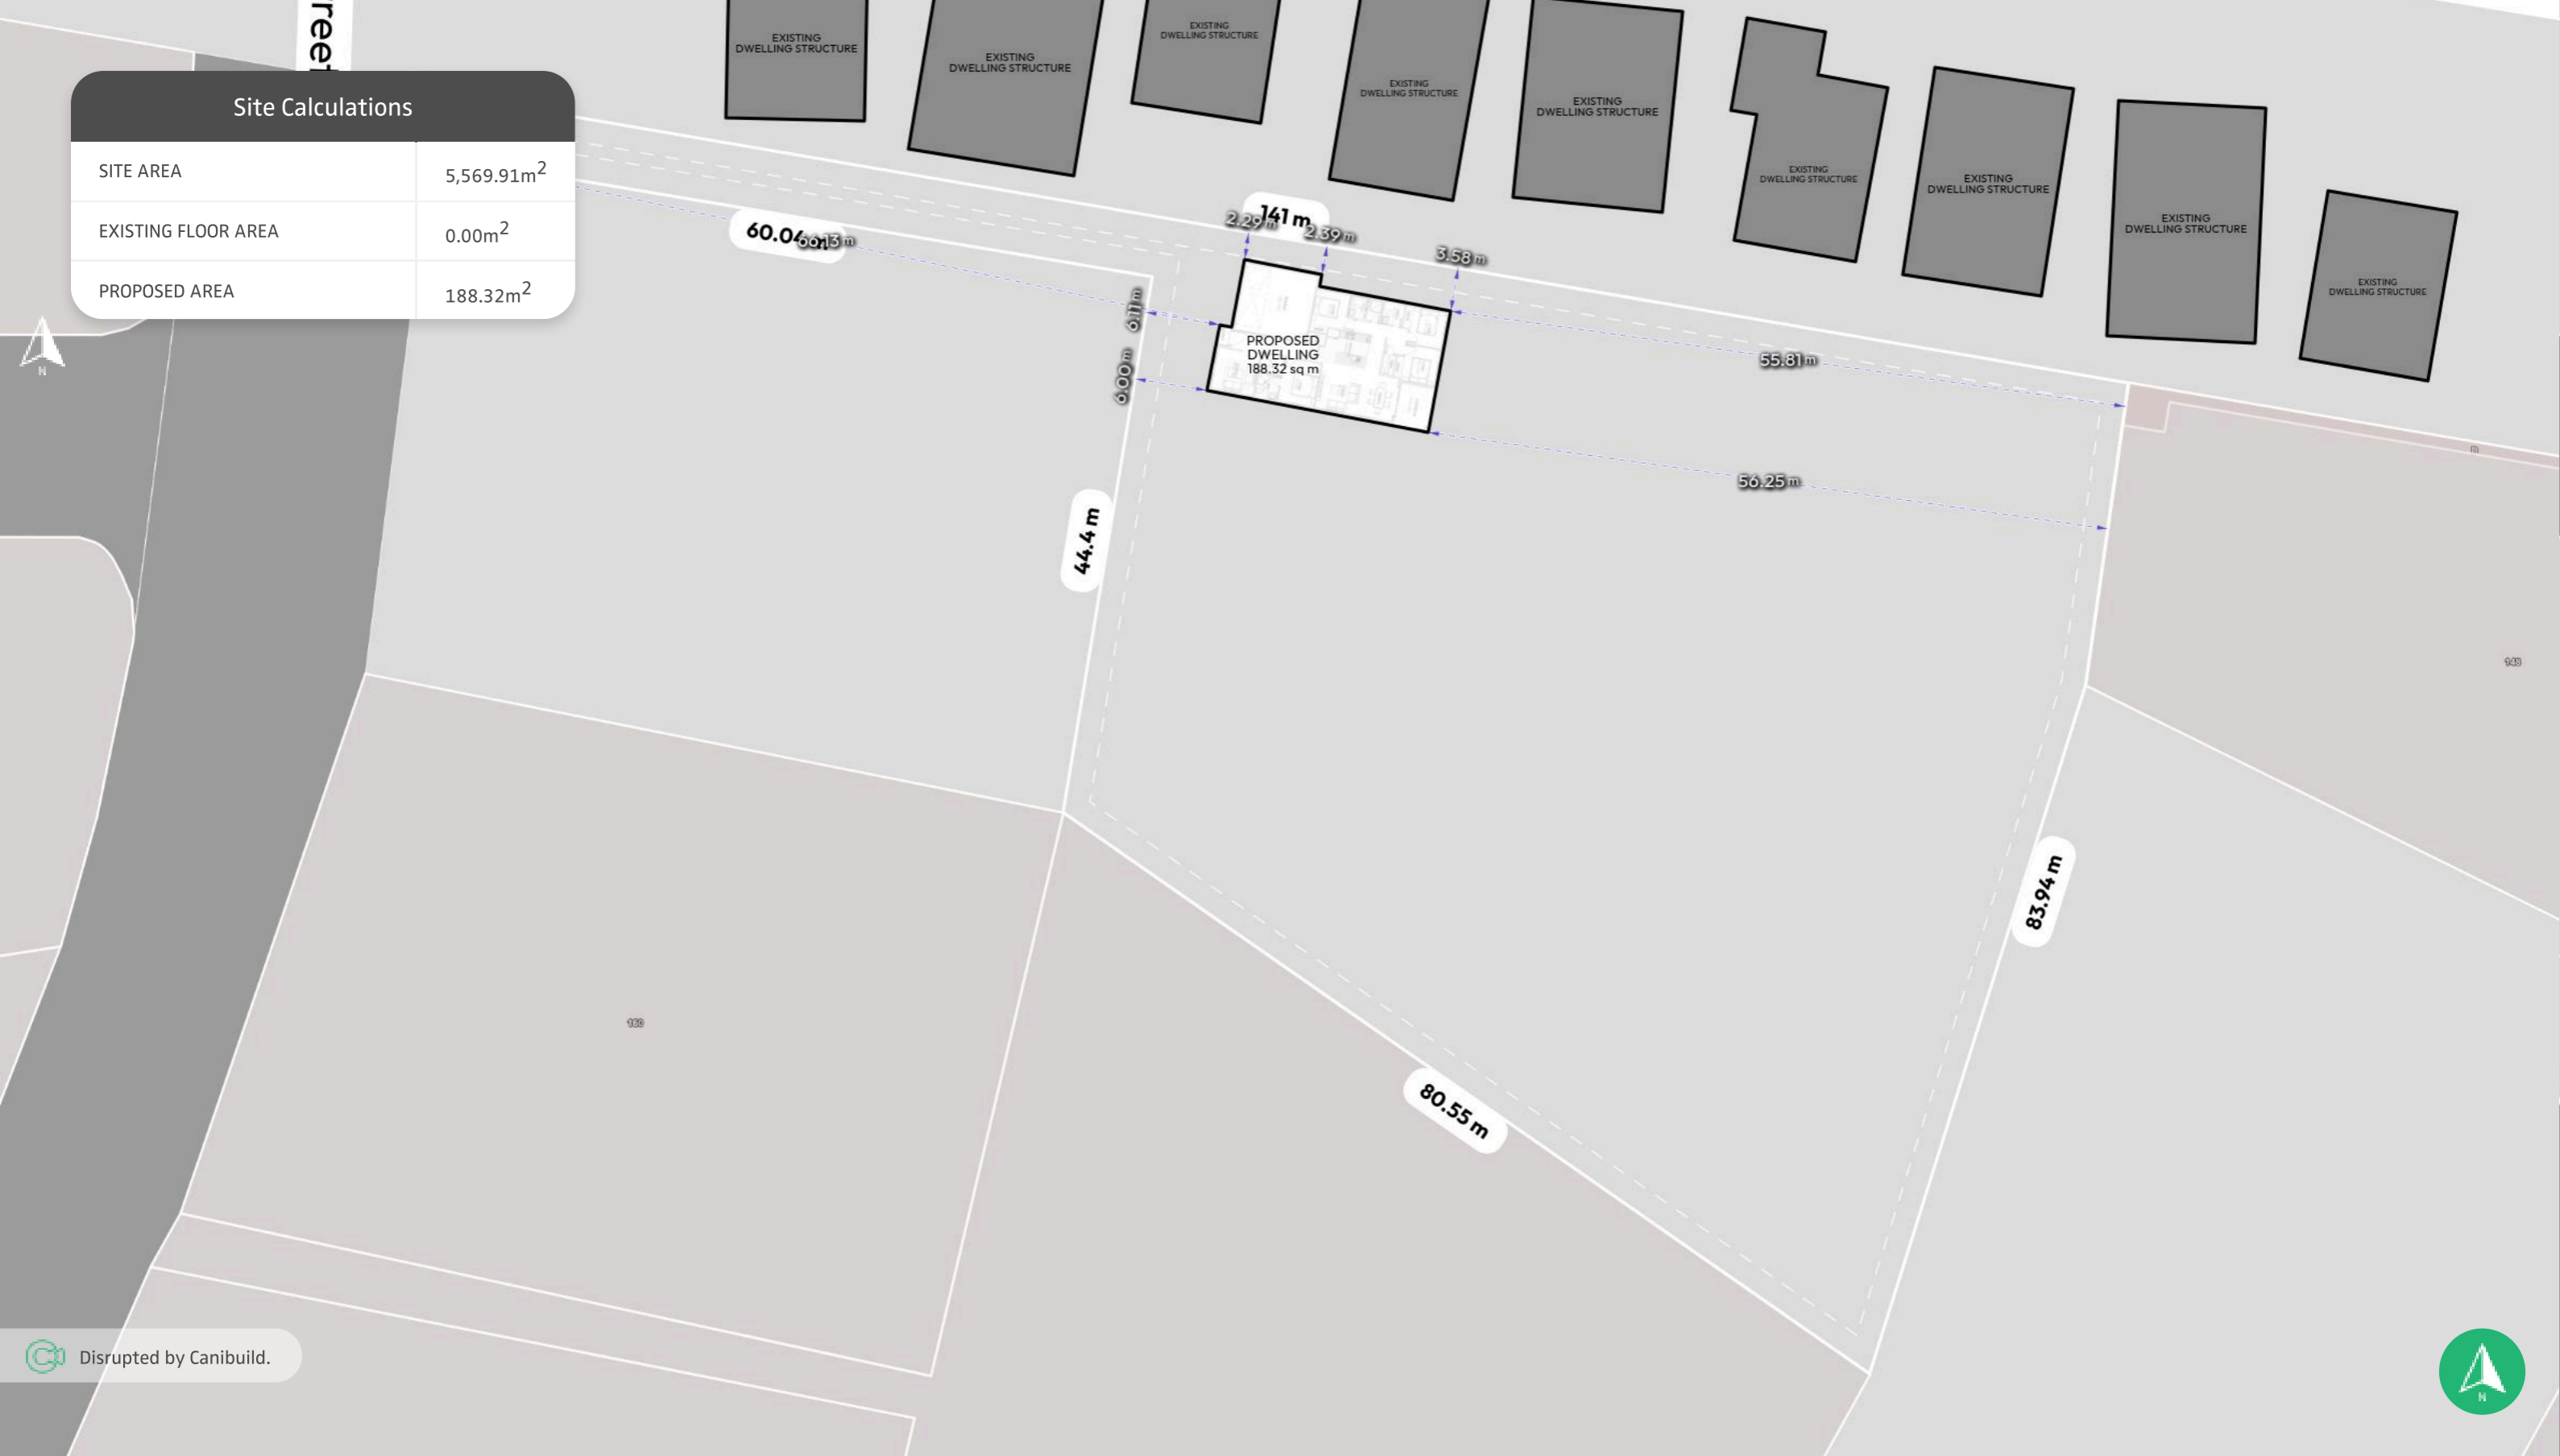

Disrupted by Canibuild.



Client Name Karan Paig Client Email karan@letswork.com.au Client Phone 0432034543 Signature _____

Copyright Statement
This plan always remains the copyright of designer & shall not be used other than for the project work intended without written authority.

Disclaimer
This is not an official document, and may not comply with current laws or industry standards. Seek independent advice before acting on this document.

ALL DIMENSIONS ARE IN METERS.

Generated by Geoff Short
geoff@letswork.com.au

Property Details
Lot 162, Stage 3, Forest Brooke, QLD 4301, Australia
Lot/DP: 162

Sheet Name	Sheet no.	Lic no.	Job no.
Site Plan	1		
Design Letswork 189S			Scale 1:500@A3
1 st version date: 10/02/2026	Current version date: 10/02/2026	Version # 0	





Disrupted by Canibuild.



Client Name Karan Paig Client Email karan@letswork.com.au Client Phone 0432034543 Signature _____

Copyright Statement
This plan always remains the copyright of designer & shall not be used other than for the project work intended without written authority.

Disclaimer
This is not an official document, and may not comply with current laws or industry standards. Seek independent advice before acting on this document.

ALL DIMENSIONS ARE IN METERS.

Generated by Geoff Short
geoff@letswork.com.au

Property Details
Lot 162, Stage 3, Forest Brooke, QLD 4301, Australia
Lot/DP: 162

Sheet Name	Sheet no.	Lic no.	Job no.
Site Plan	3		
Design Letswork 189S			Scale 1:100@A3
1st version date: 10/02/2026	Current version date: 10/02/2026	Version # 0	

