


### Site Calculations

SITE AREA	835.22m <sup>2</sup>
EXISTING FLOOR AREA	0.00m <sup>2</sup>
PROPOSED AREA	259.41m <sup>2</sup>

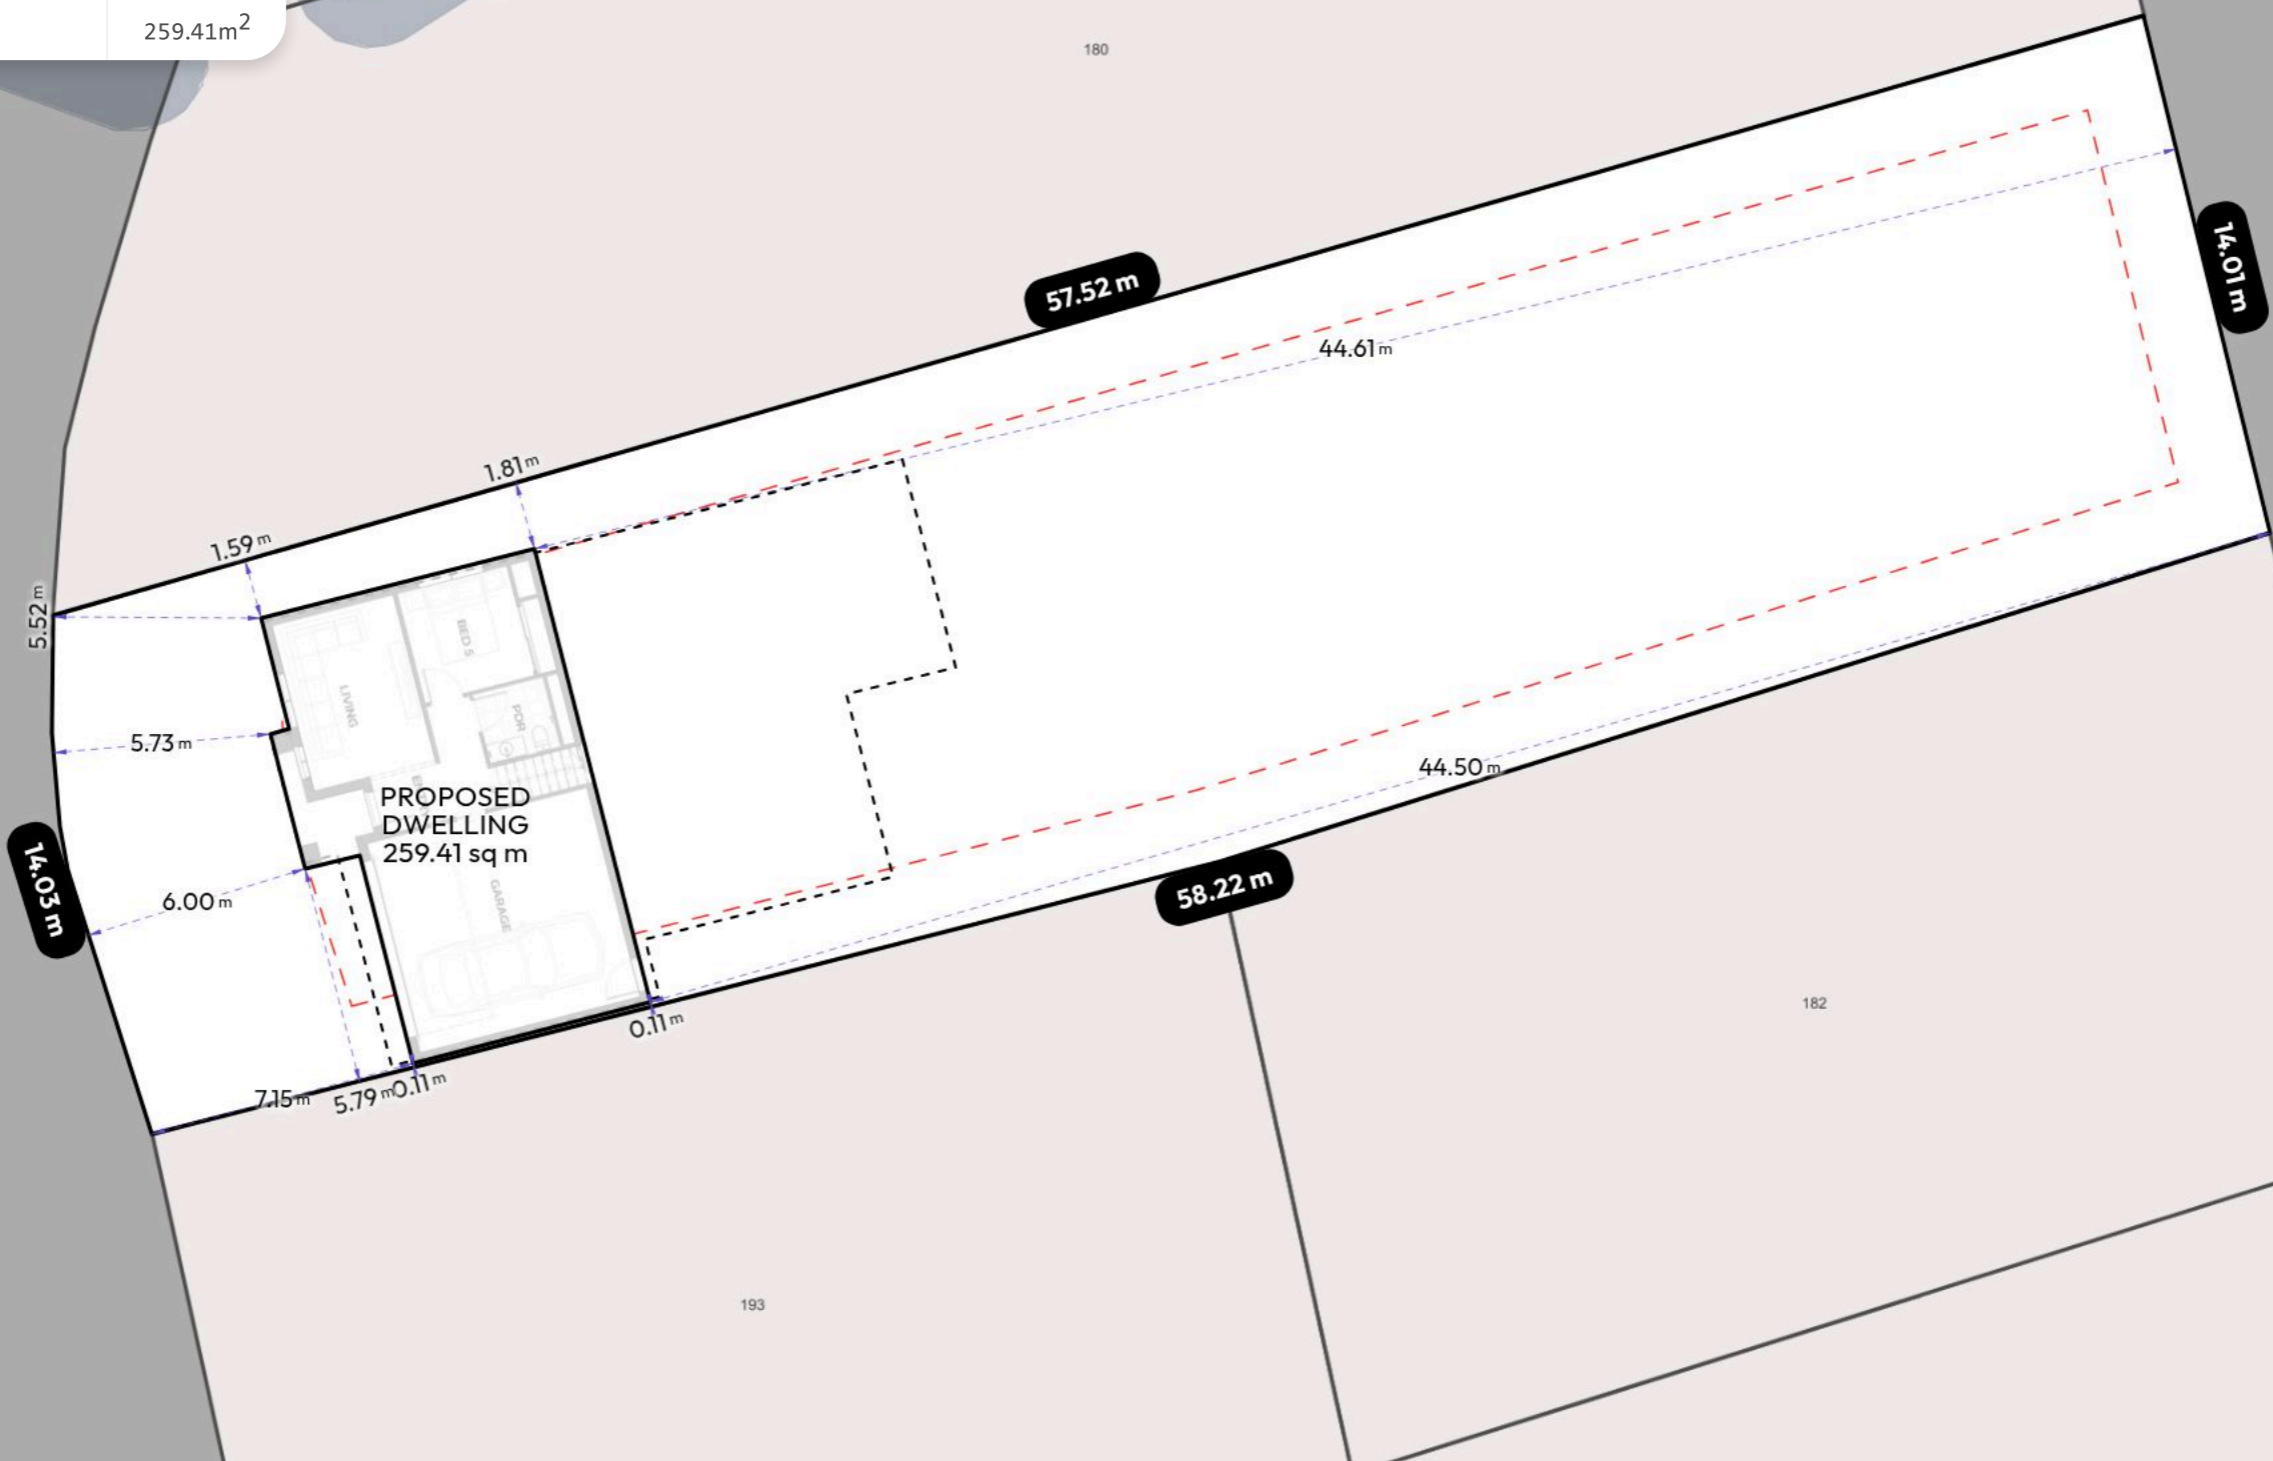

Disrupted by Canibuild.



Client Name Karan Paig      Client Email karan@letswork.com.au      Client Phone 0432034543      Signature \_\_\_\_\_

**Copyright Statement**  
This plan always remains the copyright of designer & shall not be used other than for the project work intended without written authority.

**Disclaimer**  
This is not an official document, and may not comply with current laws or industry standards. Seek independent advice before acting on this document.


**ALL DIMENSIONS ARE IN METERS.**



Generated by Geoff Short  
geoff@letswork.com.au

**Property Details**  
Lot 181, Stage 3, Forest Brooke, QLD 4301, Australia  
Lot/DP: 181

Sheet Name	Sheet no.	Lic no.	Job no.
Site Plan	1		
<b>Design</b> Letswork 259DSL			<b>Scale</b> 1:200@A3
<b>1<sup>st</sup> version date:</b> 10/02/2026	<b>Current version date:</b> 10/02/2026	<b>Version #</b> 0	

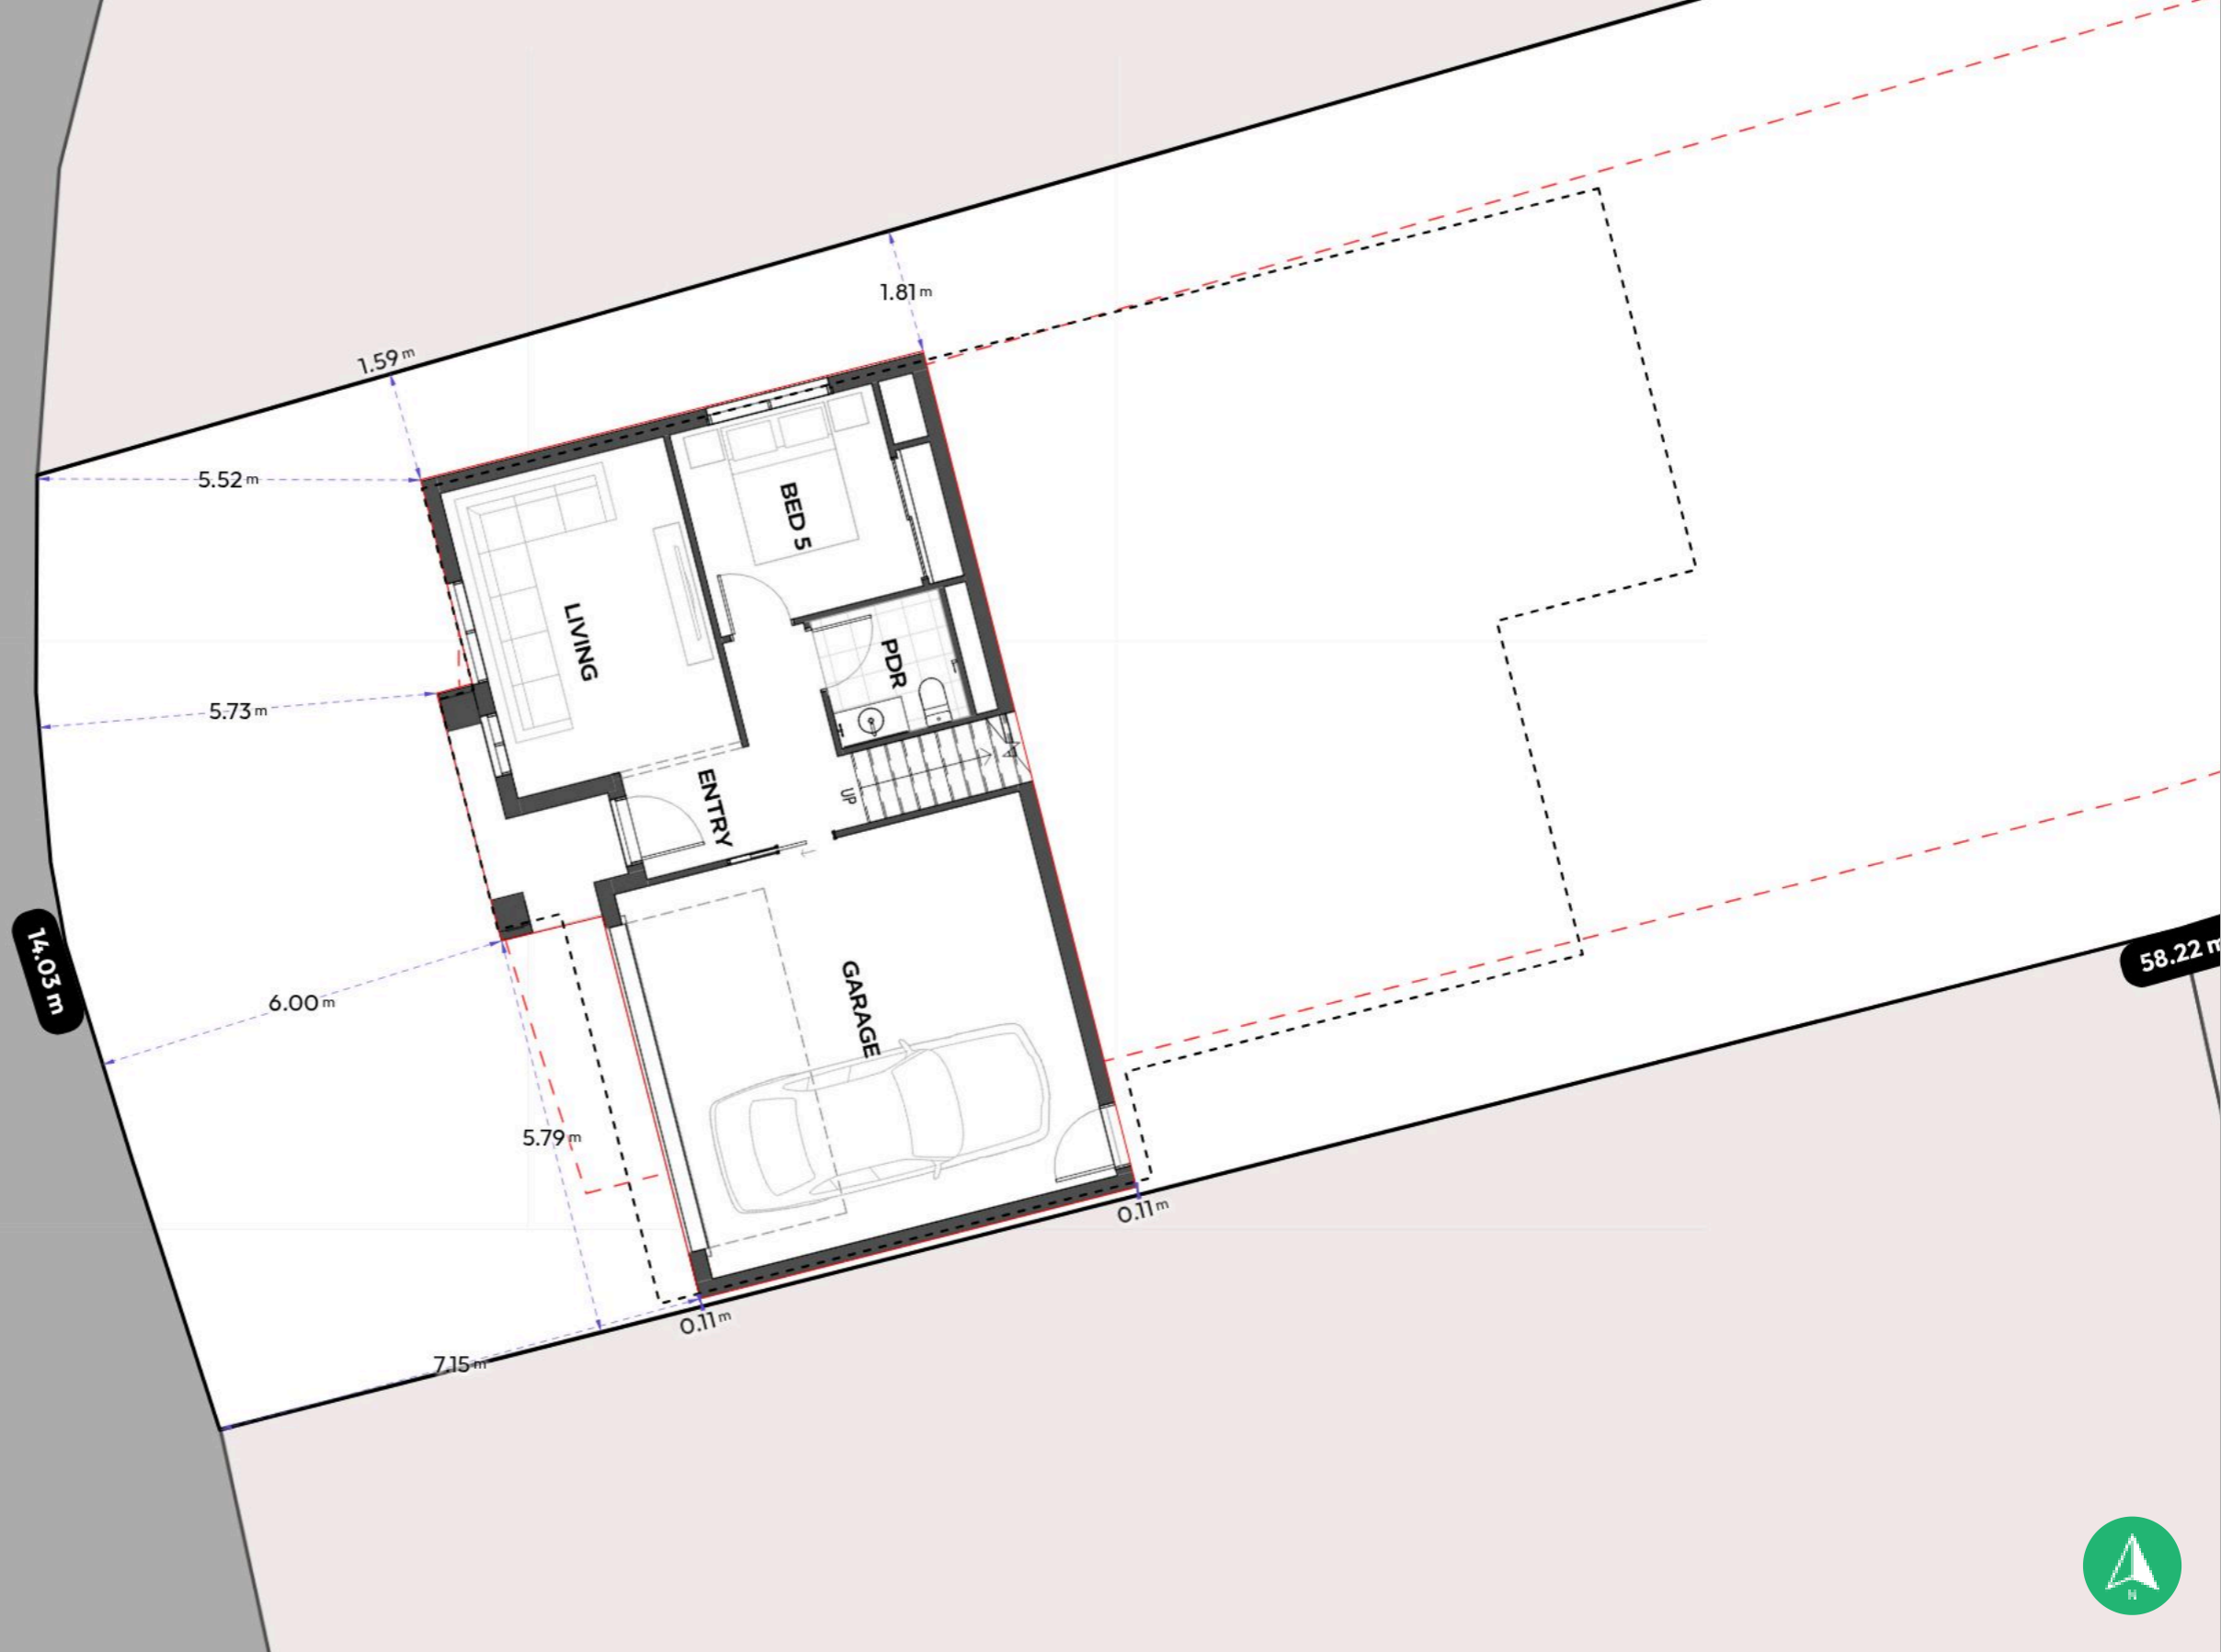

Disrupted by Canibuild.

Client Name Karan Paig

Client Email karan@letswork.com.au

Client Phone 0432034543

Signature \_\_\_\_\_

**Copyright Statement**

This plan always remains the copyright of designer & shall not be used other than for the project work intended without written authority.

**Disclaimer**

This is not an official document, and may not comply with current laws or industry standards. Seek independent advice before acting on this document.

ALL DIMENSIONS ARE IN METERS.

Generated by Geoff Short  
geoff@letswork.com.au

Sheet Name  
Site Plan

Sheet no.  
2

Lic no.

Job no.

**Property Details**

Lot 181, Stage 3, Forest Brooke, QLD 4301, Australia  
Lot/DP: 181

Design  
Letswork 259DSL

Scale  
NOT TO SCALE

1<sup>st</sup> version date:  
10/02/2026

Current version date:  
10/02/2026

Version #  
0

