


Site Calculations

SITE AREA	388.23m ²
EXISTING FLOOR AREA	0.00m ²
PROPOSED AREA	217.87m ²

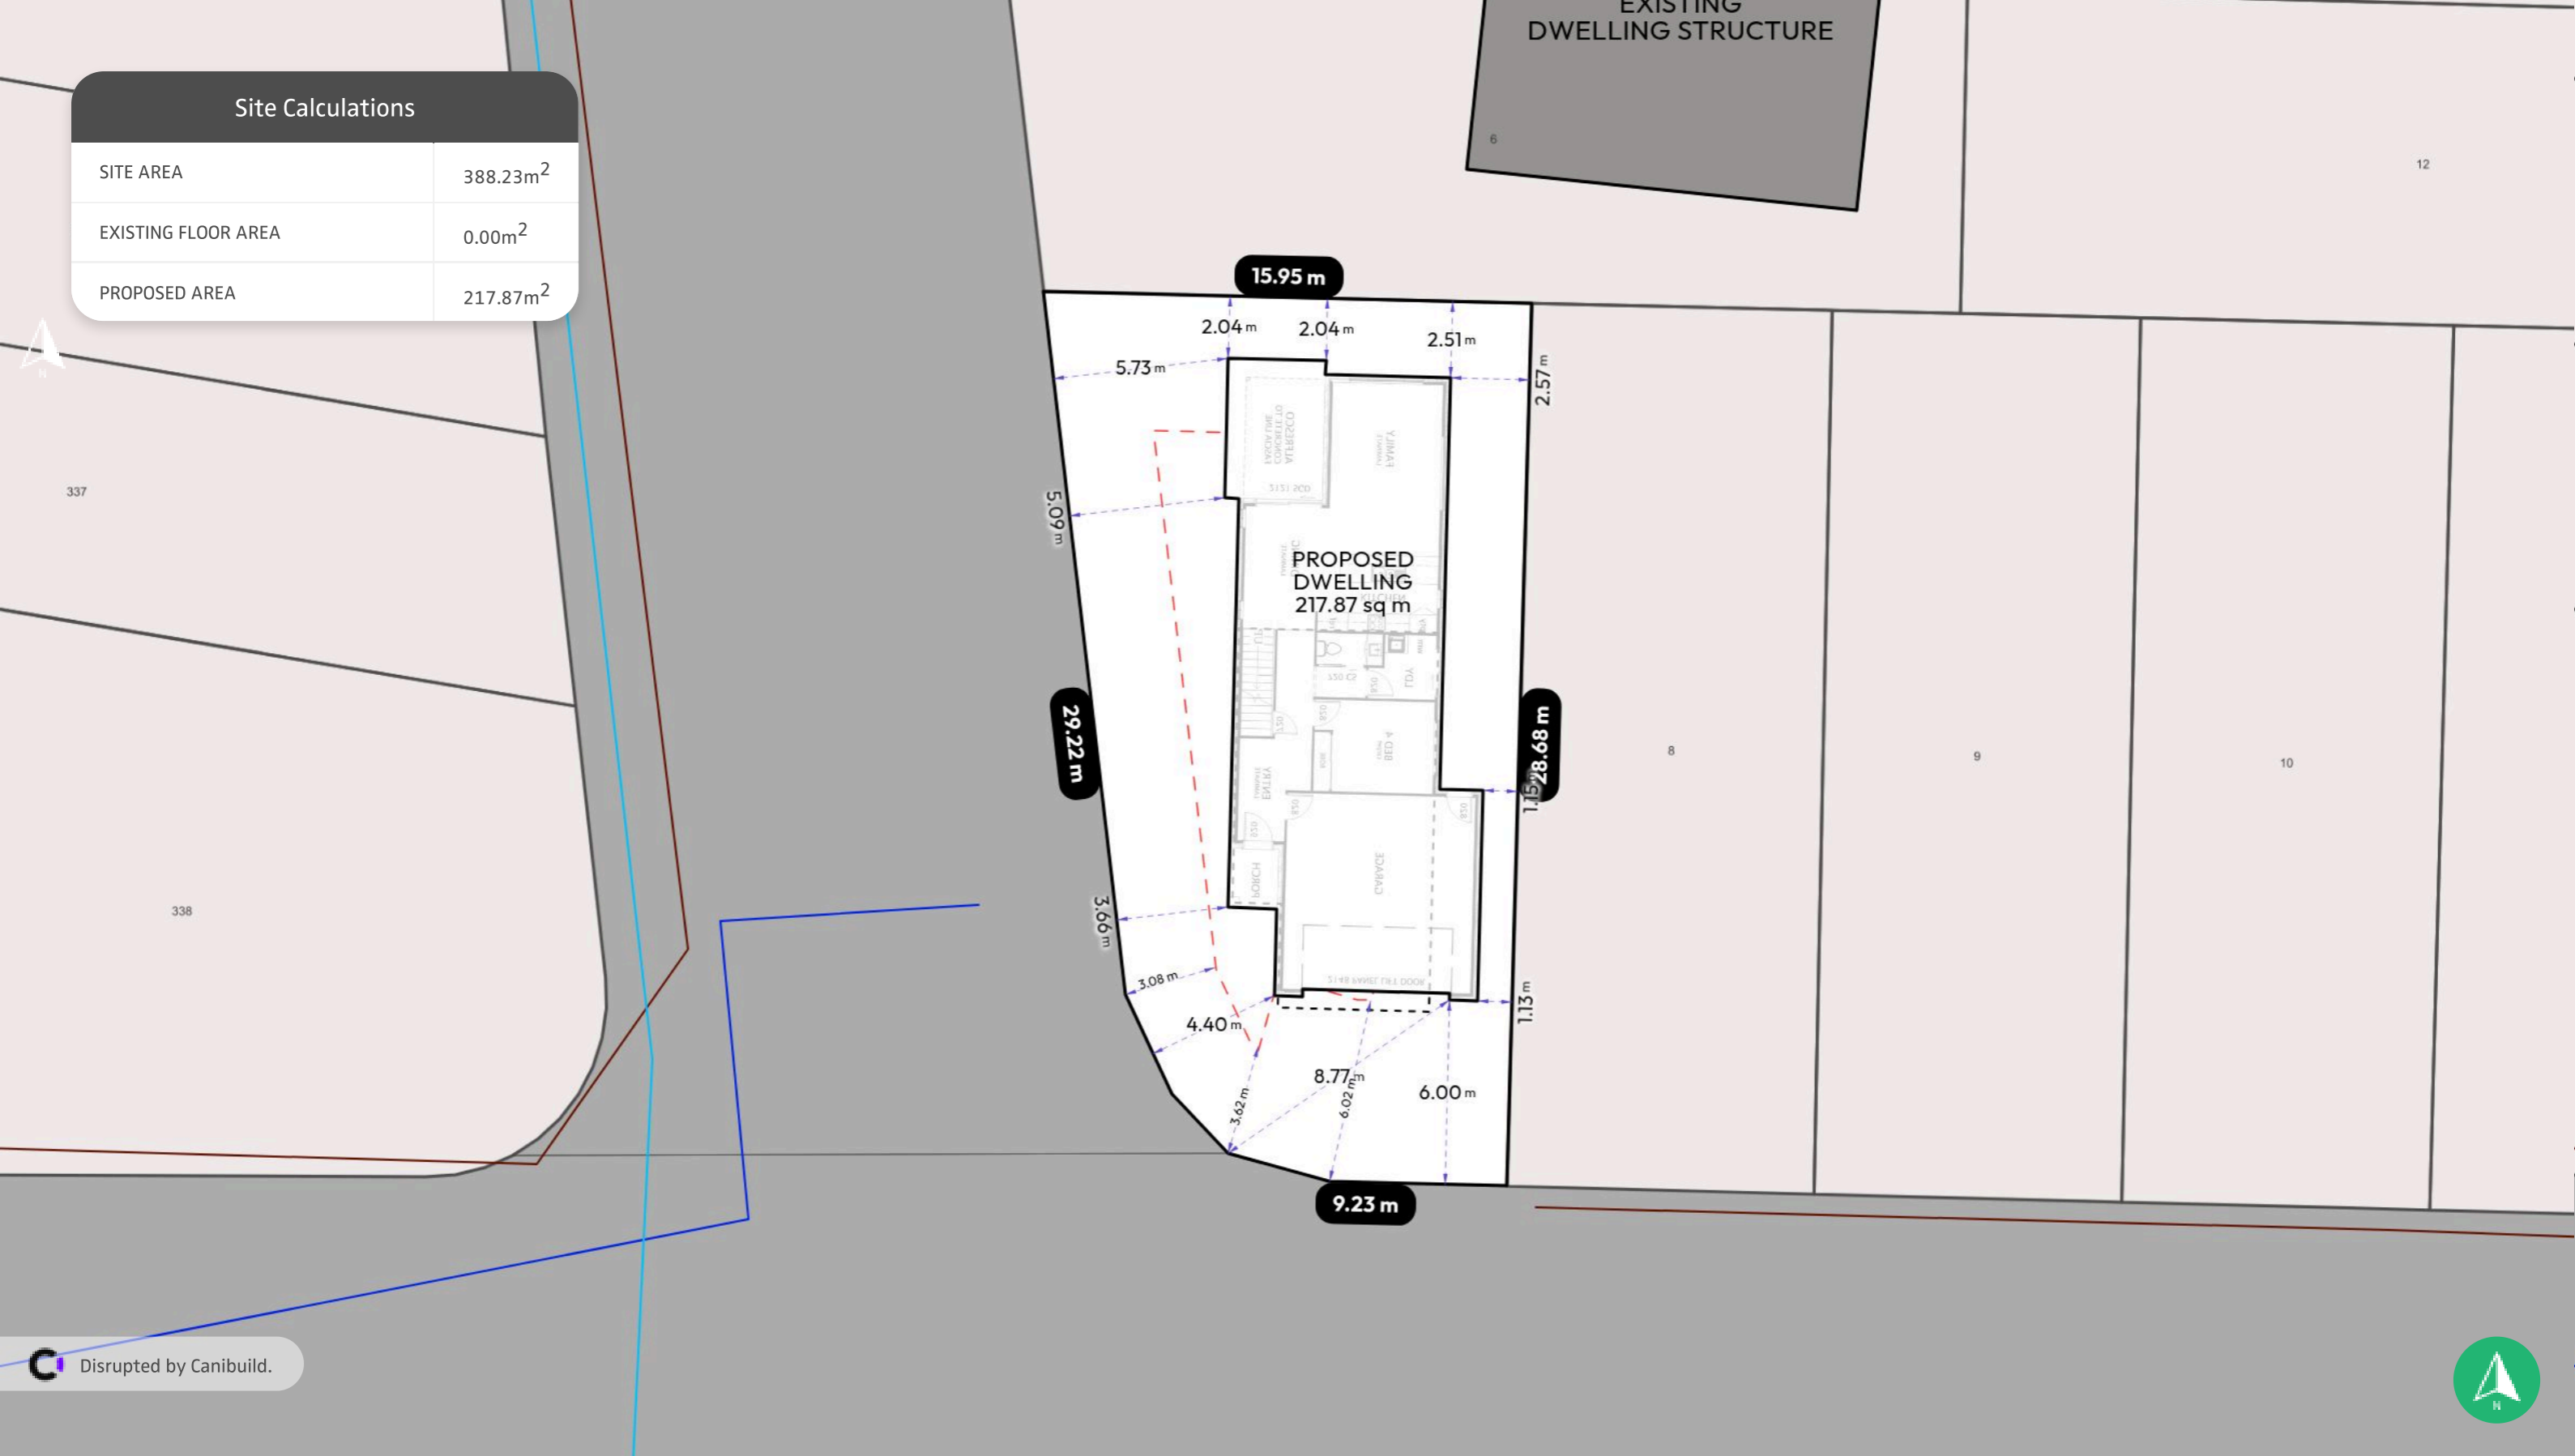

Disrupted by Canibuild.



Client Name Karan Paig

Client Email karan@letswork.com.au

Client Phone 0432034543

Signature _____

Copyright Statement

This plan always remains the copyright of designer & shall not be used other than for the project work intended without written authority.

Disclaimer

This is not an official document, and may not comply with current laws or industry standards. Seek independent advice before acting on this document.

ALL DIMENSIONS ARE IN METERS.

Generated by Geoff Short
geoff@letswork.com.au

Sheet Name	Sheet no.	Lic no.	Job no.
Site Plan	1		

Property Details
Lot 7, Stage 4, Arbourwood, QLD 4506, Australia
Lot/DP: 7

Design Letswork 218D	Scale 1:200@A3
-------------------------	-------------------

1 st version date: 15/03/2026	Current version date: 15/03/2026	Version # 0
---	-------------------------------------	----------------



