


Site Calculations	
SITE AREA	336.21m ²
EXISTING FLOOR AREA	0.00m ²
PROPOSED AREA	182.45m ²

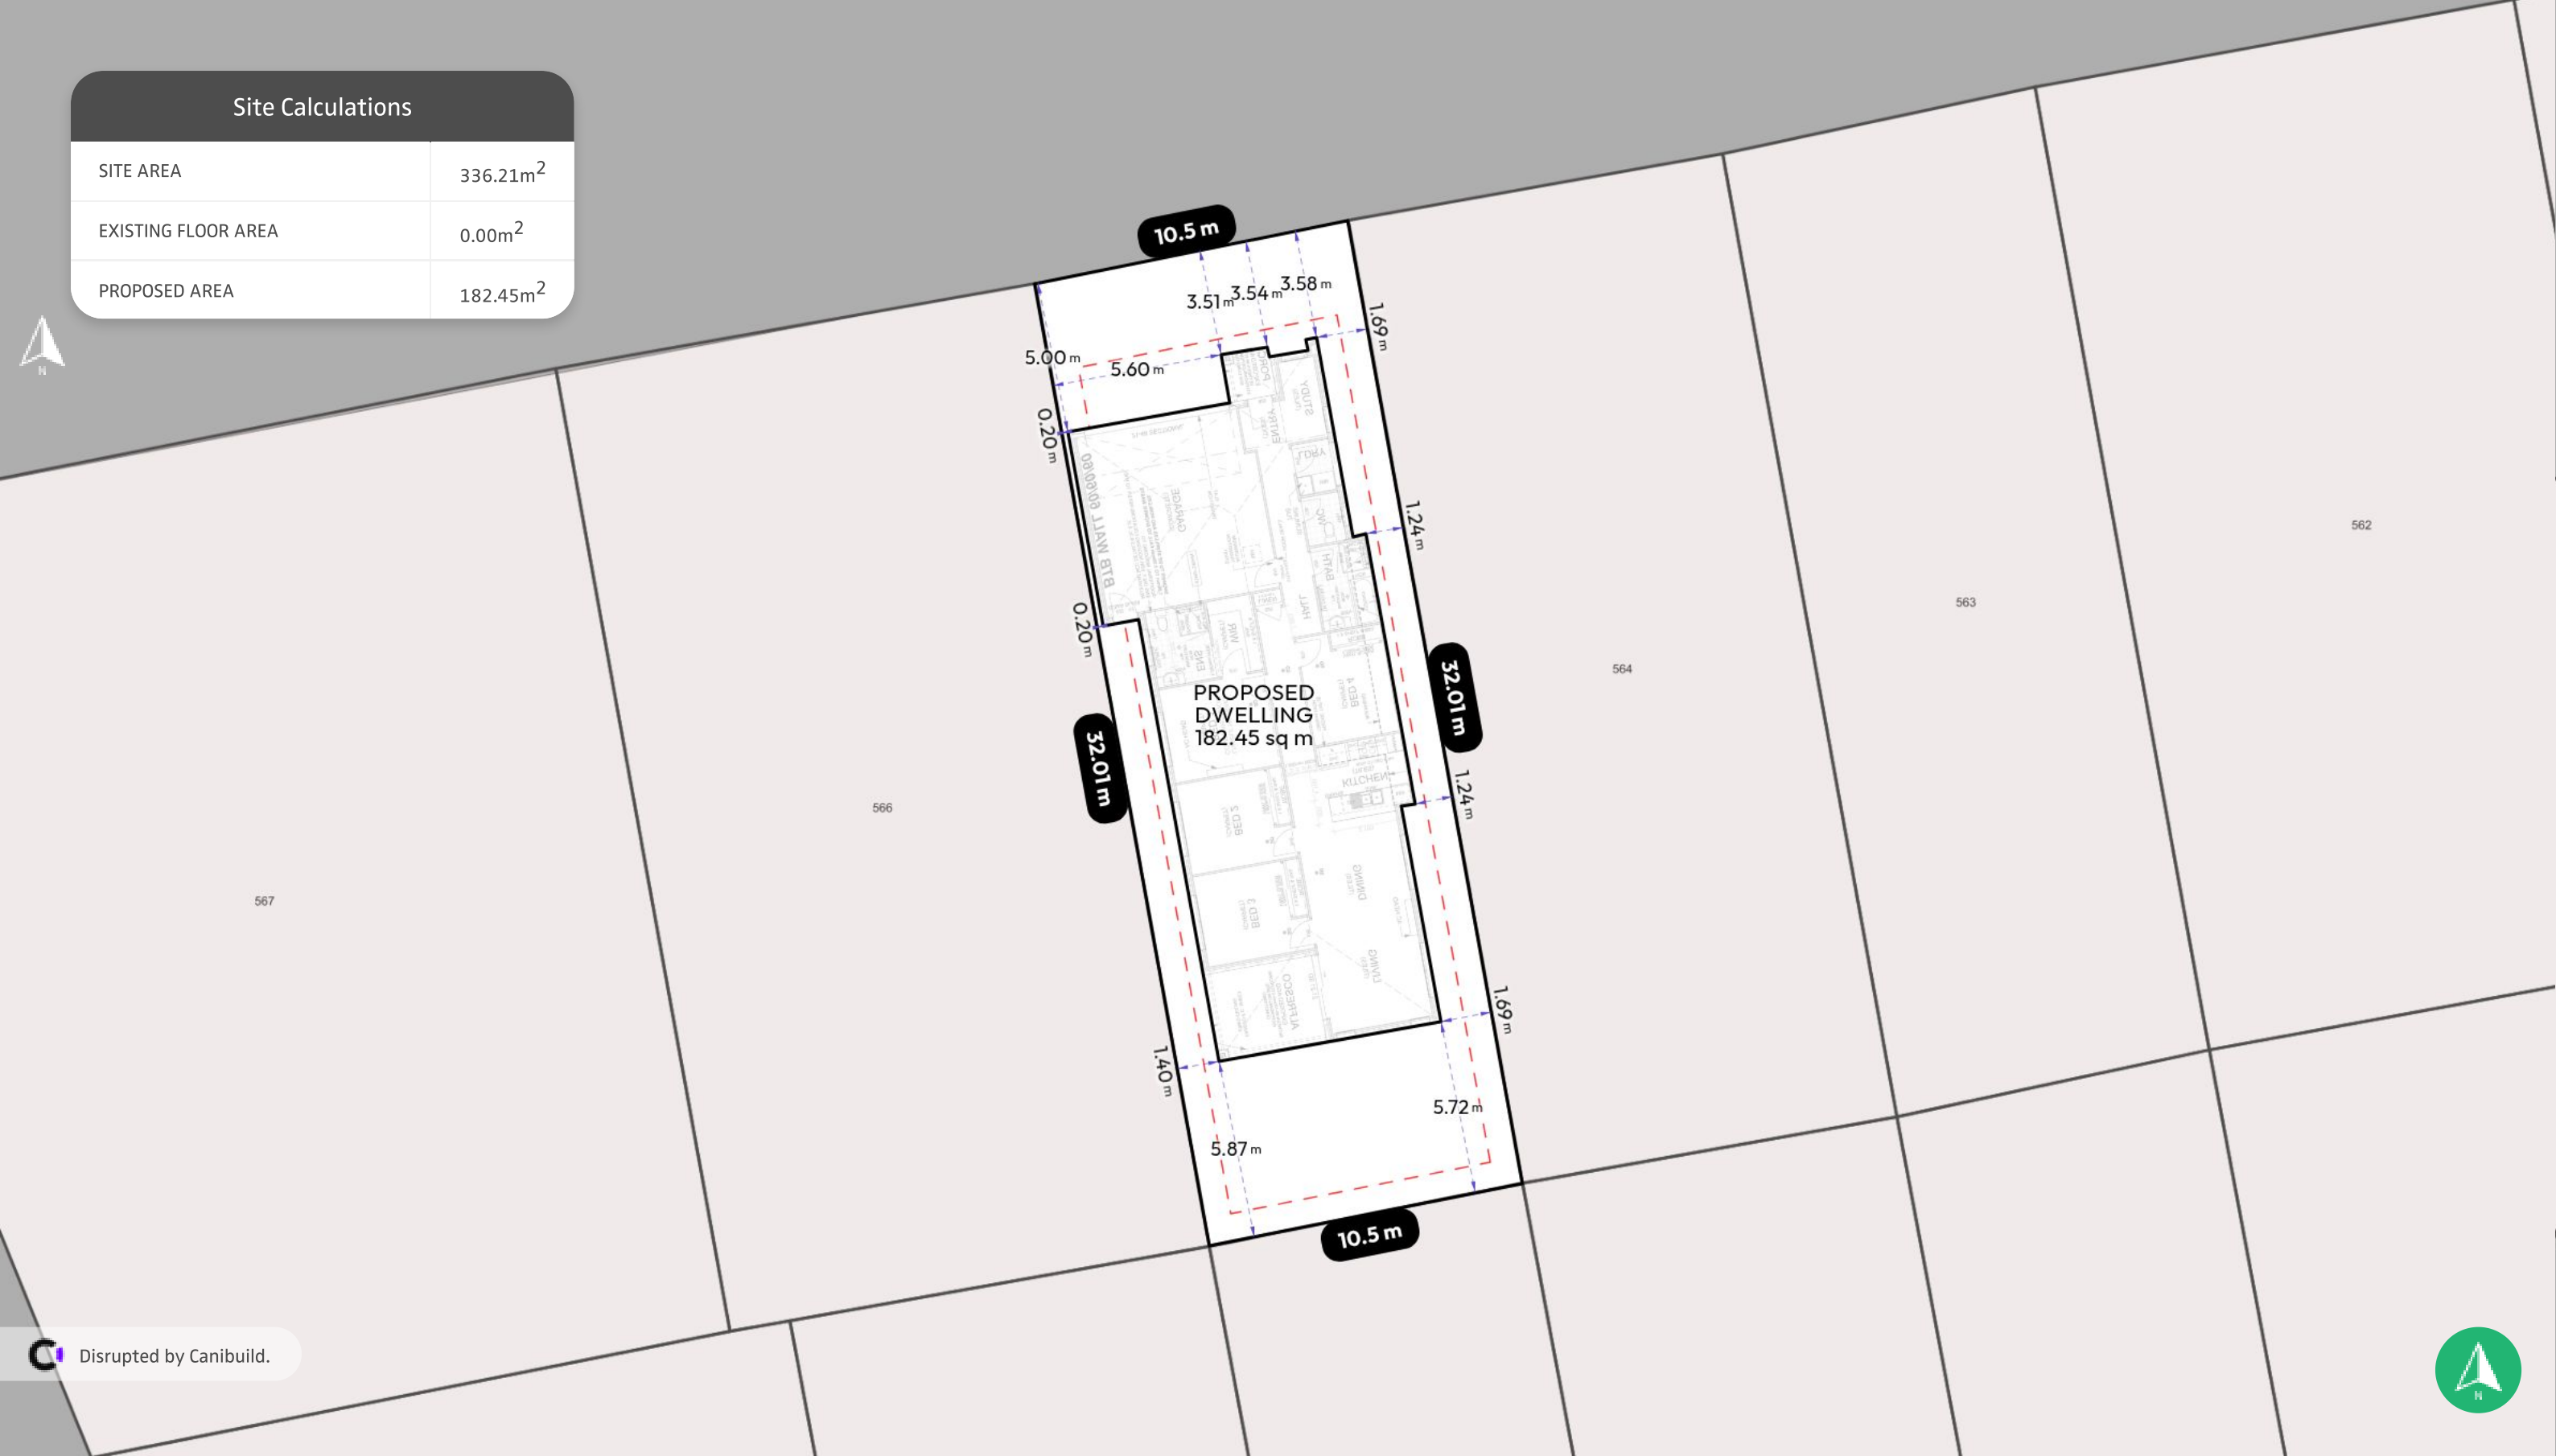

Disrupted by Canibuild.

Client Name		Client Email	Client Phone	Signature _____		
 Copyright Statement This plan always remains the copyright of designer & shall not be used other than for the project work intended without written authority. No part may be reproduced by any other exclusive right be exercised without permission. Legal enforcement will be taken on copyright infringement. Disclaimer This is not an official document, and may not comply with current laws or industry standards. You should make your own enquiries and seek independent advice from relevant industry professionals before acting or relying on the contents of this document. ALL DIMENSIONS ARE IN METRES. DO NOT SCALE FROM PLANS.	Generated by Oskar Duce oskar@silkwoodhomes.com.au		Sheet Name Site Plan	Sheet no. 1	Lic no.	Job no.
	Property Details Lot 565, Stage 13, Yarrabilba, QLD 4207, Australia		Design Tecoma 183a		Scale 1:200@A3	
			1 st version date: 13/07/2026		Current version date: 13/07/2026	Version # 1

Client Name

Client Email

Client Phone

Signature _____

Copyright Statement

This plan always remains the copyright of designer & shall not be used other than for the project work intended without written authority. No part may be reproduced by any other exclusive right be exercised without permission. Legal enforcement will be taken on copyright infringement.

Disclaimer

This is not an official document, and may not comply with current laws or industry standards. You should make your own enquiries and seek independent advice from relevant industry professionals before acting or relying on the contents of this document.

ALL DIMENSIONS ARE IN METRES. DO NOT SCALE FROM PLANS.

Generated by Oskar Duce
oskar@silkwoodhomes.com.au

Property Details
Lot 565, Stage 13, Yarrabilba, QLD 4207, Australia

Sheet Name
Site Plan

Sheet no.
2

Lic no.

Job no.

Design
Tecoma 183a

Scale
1:100@A3

1st version date:
13/07/2026

Current version date:
13/07/2026

Version #
1

