
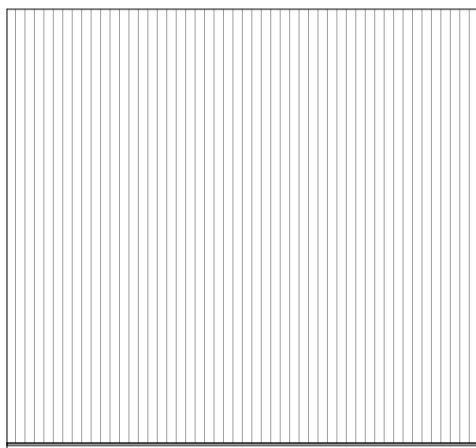
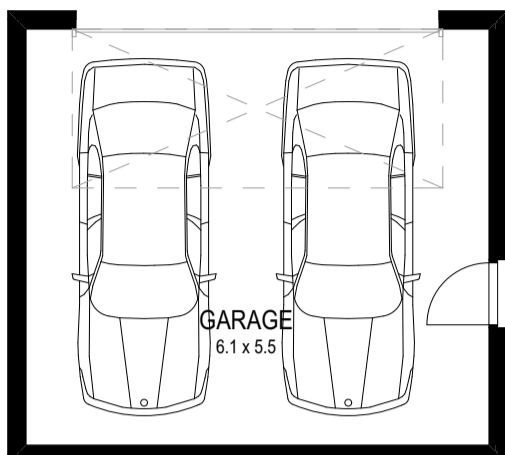


LOT 1015


NOTE: AREAS DO NOT INCLUDE VOIDS AND STAIR VOIDS ON THE FIRST LEVEL

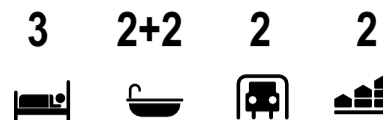


Areas

Ground	
Enclosed	81.18
Garage	39.47
Porch	3.79
Terrace	16.73
First	
Enclosed	75.08
Total	216.25 m²

* ALL AREAS ARE APPROXIMATE

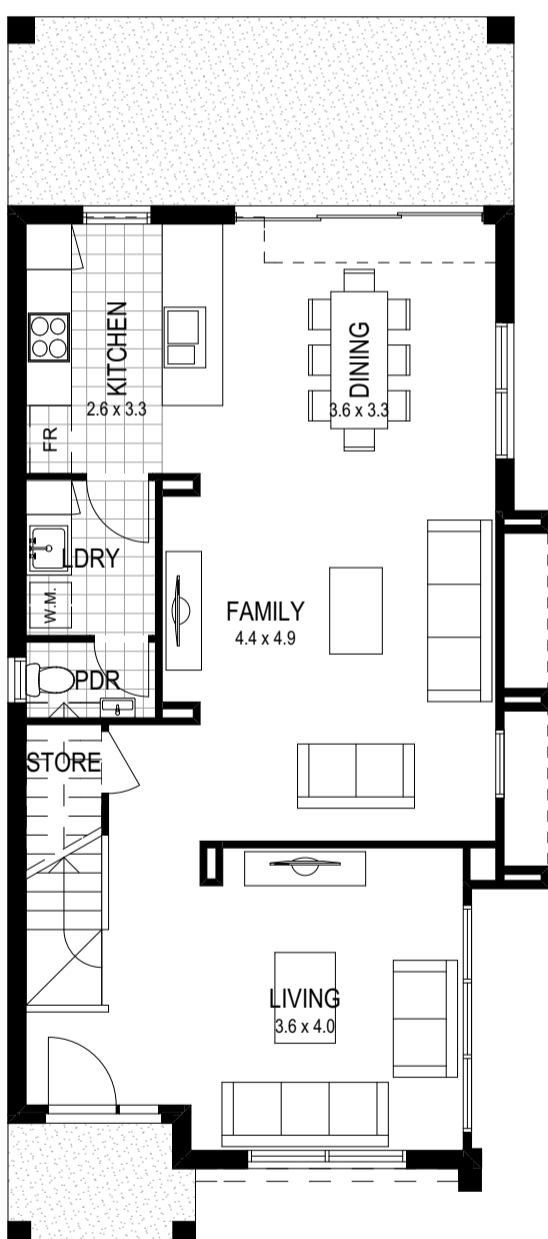


GROUND FLOOR

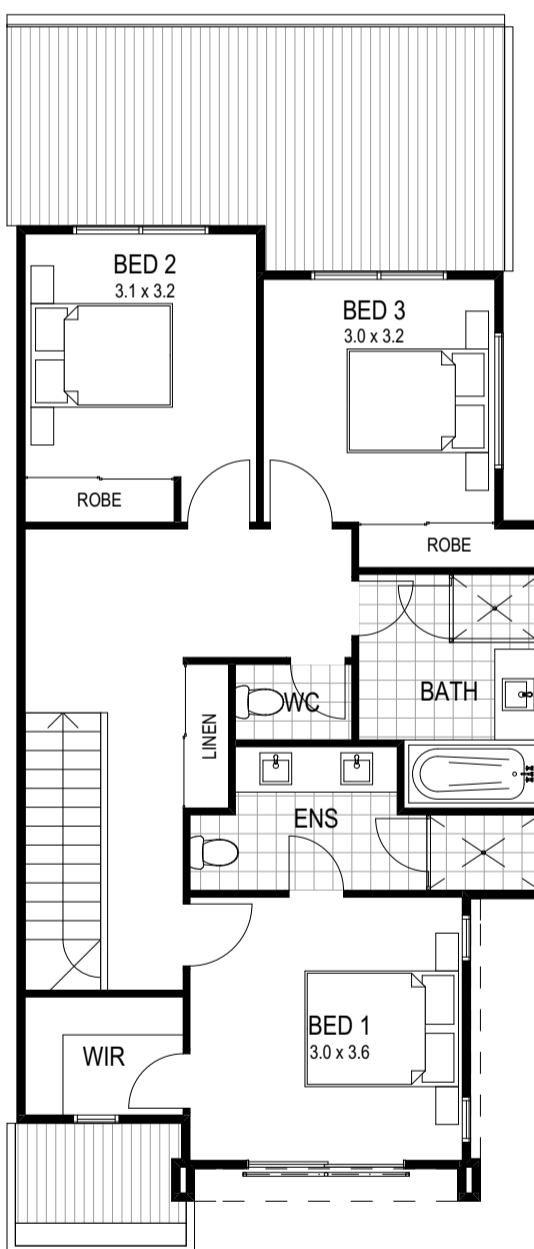

FIRST FLOOR

FLOOR PLANS

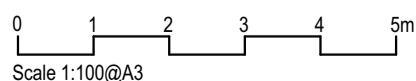


Scale 1:100@A3

F:\Projects\2927-Arkley Ave, Claymore\03 Drawings\06 Marketing\LOT 1015.pln




1300 368 090
www.mps.net.au
4 Oct 2017
MPS 2927

© copyright

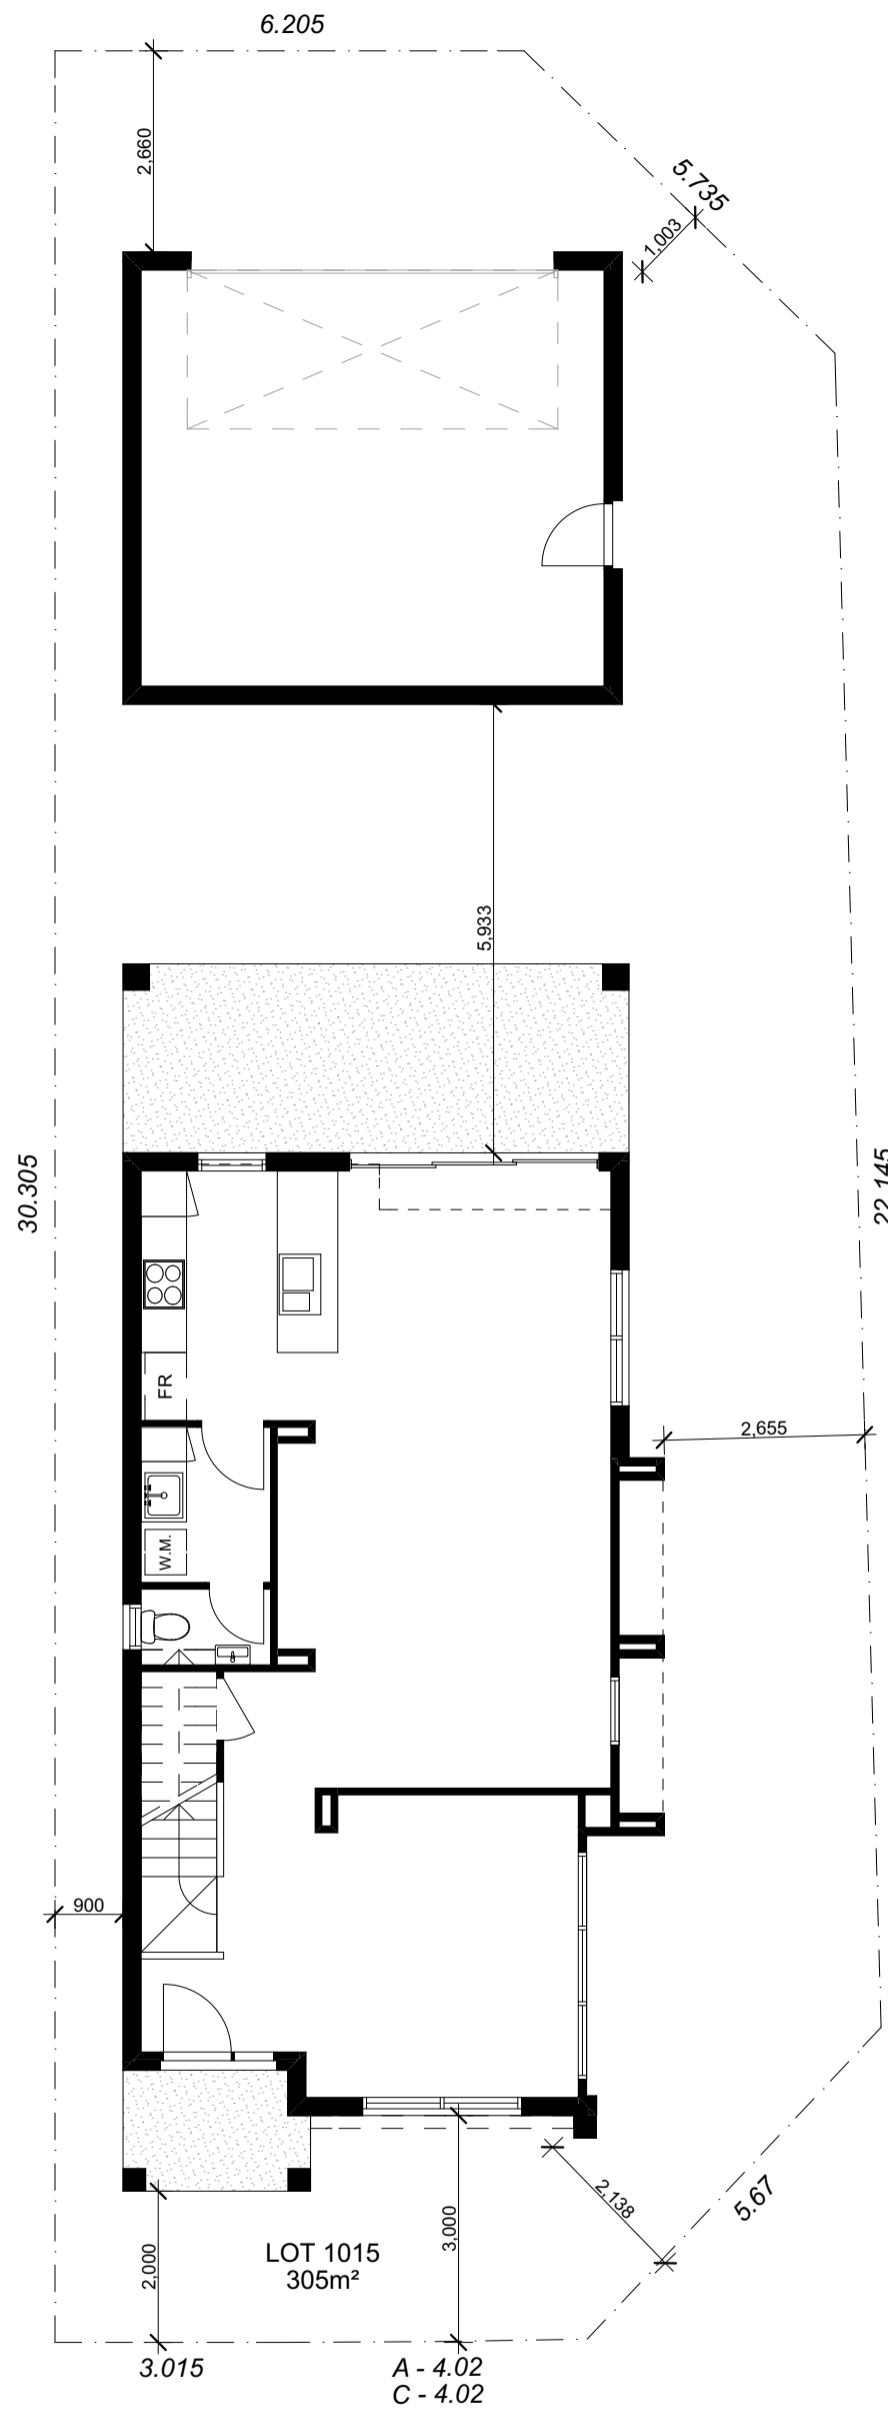


SITE PLAN

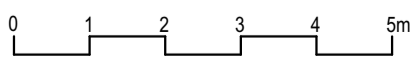

Scale 1:100@A3

F:\Projects\2927-Arkley Ave, Claymore\03 Drawings\06 Marketing\LOT 1015.pln

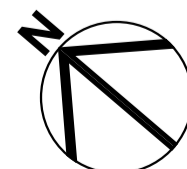

1300 368 090
www.mps.net.au
4 Oct 2017
MPS 2927

© copyright