



LOT 48
AREA 251SQM

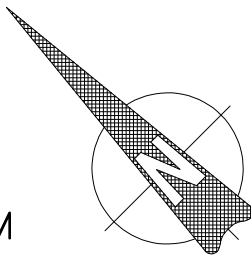

FLOOR AREAS	
GROUND FLOOR LIVING	73.95m
FIRST FLOOR LIVING	83.73m
GARAGE	33.89m
PORCH	2.69m
TOTAL	194.26m

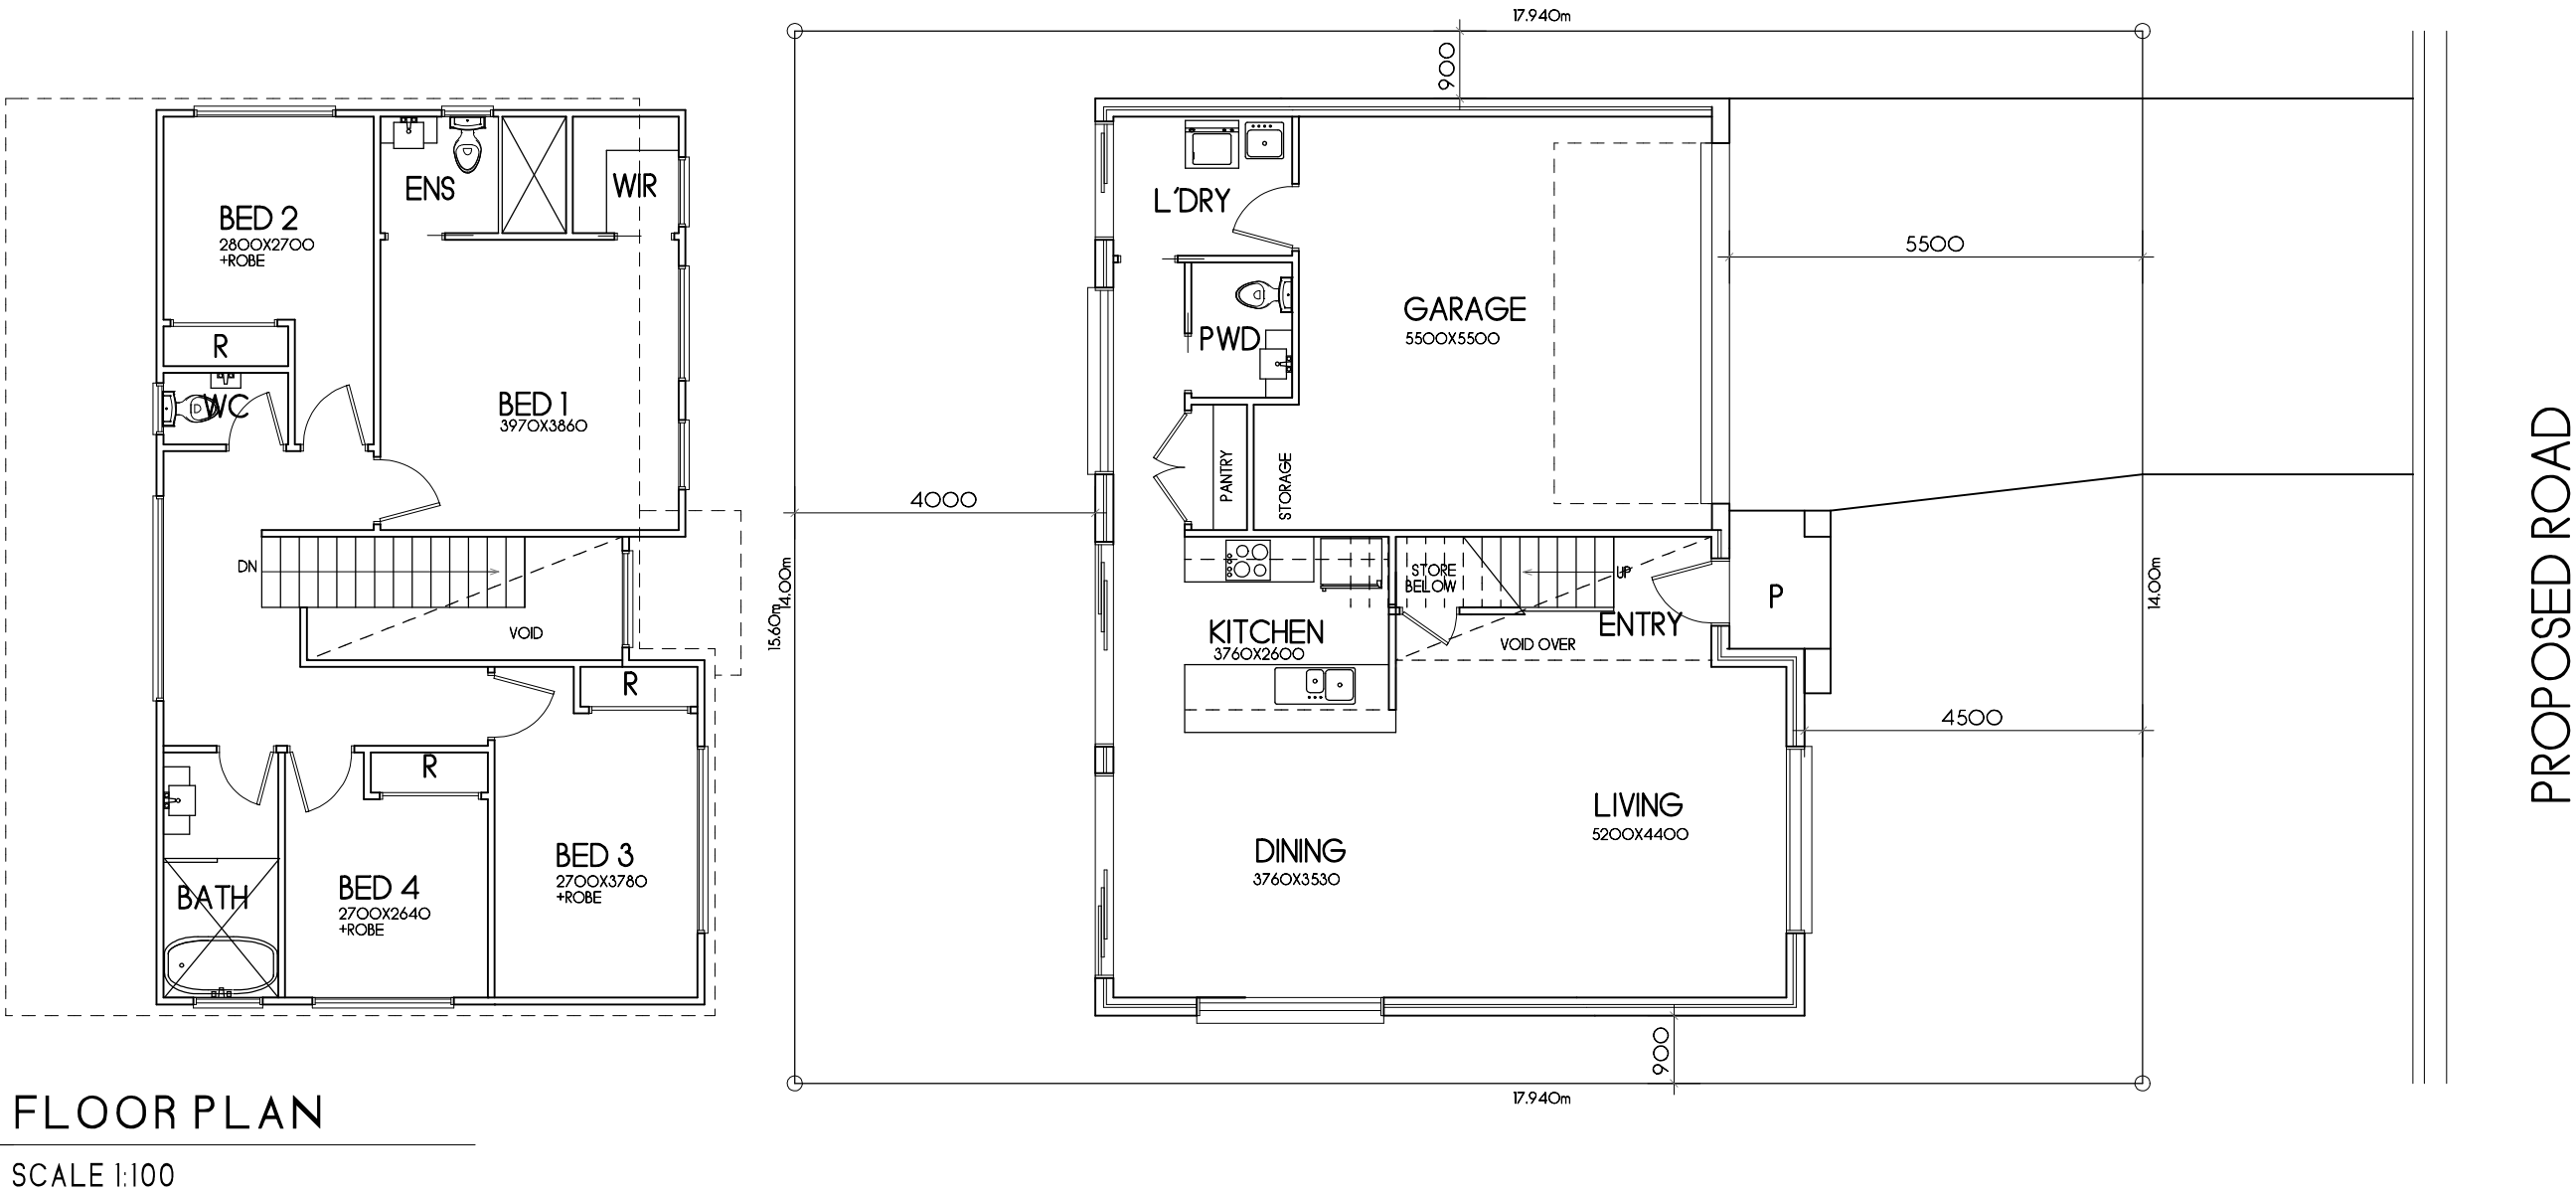

 FLOOR PLAN
SCALE 1:100