

CONTROL JOINTS TO BE PROVIDED IN ACCORDANCE WITH HEBEL POWERPANEL SPECIFICATIONS
 DOORS 820 WIDE UNLESS NOTED OTHERWISE
 820* DENOTES DOOR WITH LIFT OFF HINGES
 SD INTERCONNECTED HARDWIRED SMOKE ALARM IN ACCORDANCE WITH NCC
 EXHAUST FAN CONNECTED TO LIGHT SWITCH AND DUCTED TO OUTSIDE
 BUILDER TO ENSURE THAT WINDOW OPENINGS ARE PROVIDED WITH PROTECTION IN ACCORDANCE WITH NCC AS REQUIRED
 SOLAR TUBE
 MAN HOLE

© COPYRIGHT. REPRODUCTION IN WHOLE OR PART IS PROHIBITED BY COPYRIGHT.

CLIFF ABBOTT
BUILDING DESIGN

BUILDING DESIGN
INTERIOR DESIGN

PO BOX 353,
BERMAGUI NSW 2546
CLIFF@LOTUSBD.COM.AU

0488 22 59 22
DPAD 1405 DPID 56




6.0 M CENTRE UNIT
UNIT 6C

AREAS	GROUND FLOOR	72.4 SQM
	PORCH	5.7 SQM
	GARAGE	40.7 SQM
	FIRST FLOOR	72.4 SQM
	BALCONY	5.4 SQM
	TOTAL	196.6 SQM


JOB NO:
50017 -07
ISSUE DATE:
16-1-2018

SCALE:
1:100
A3 SIZE
SHEET
4
VER.
M01

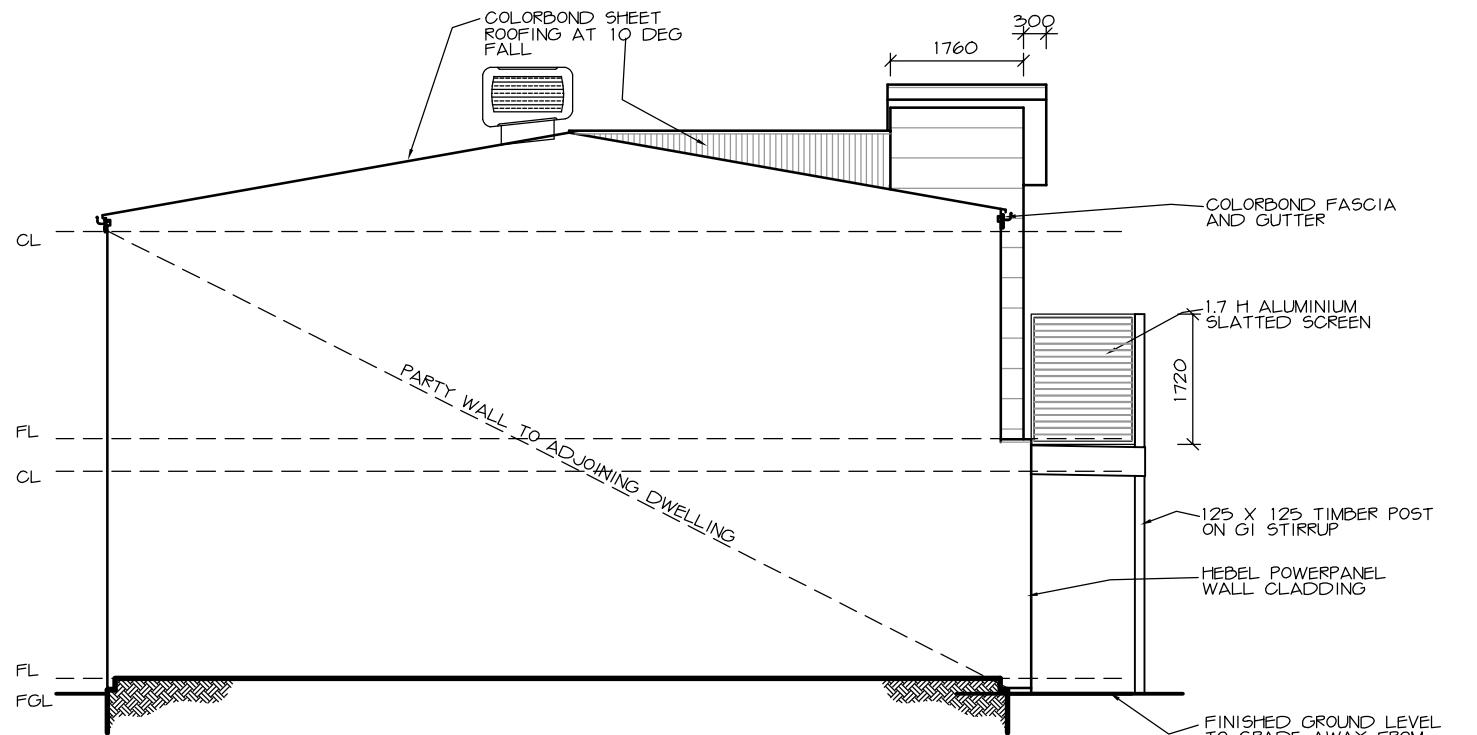

SIDE ELEVATION

TRUSS SPAN TO BE
DESIGNED FOR 12020
SPAN - OUTSIDE FRAME
TO OUTSIDE FRAME.
SHORTER SPANS TO HAVE
TRUSS TRUNCATED AT
FRAME AT FRONT WALL
OF HOUSE

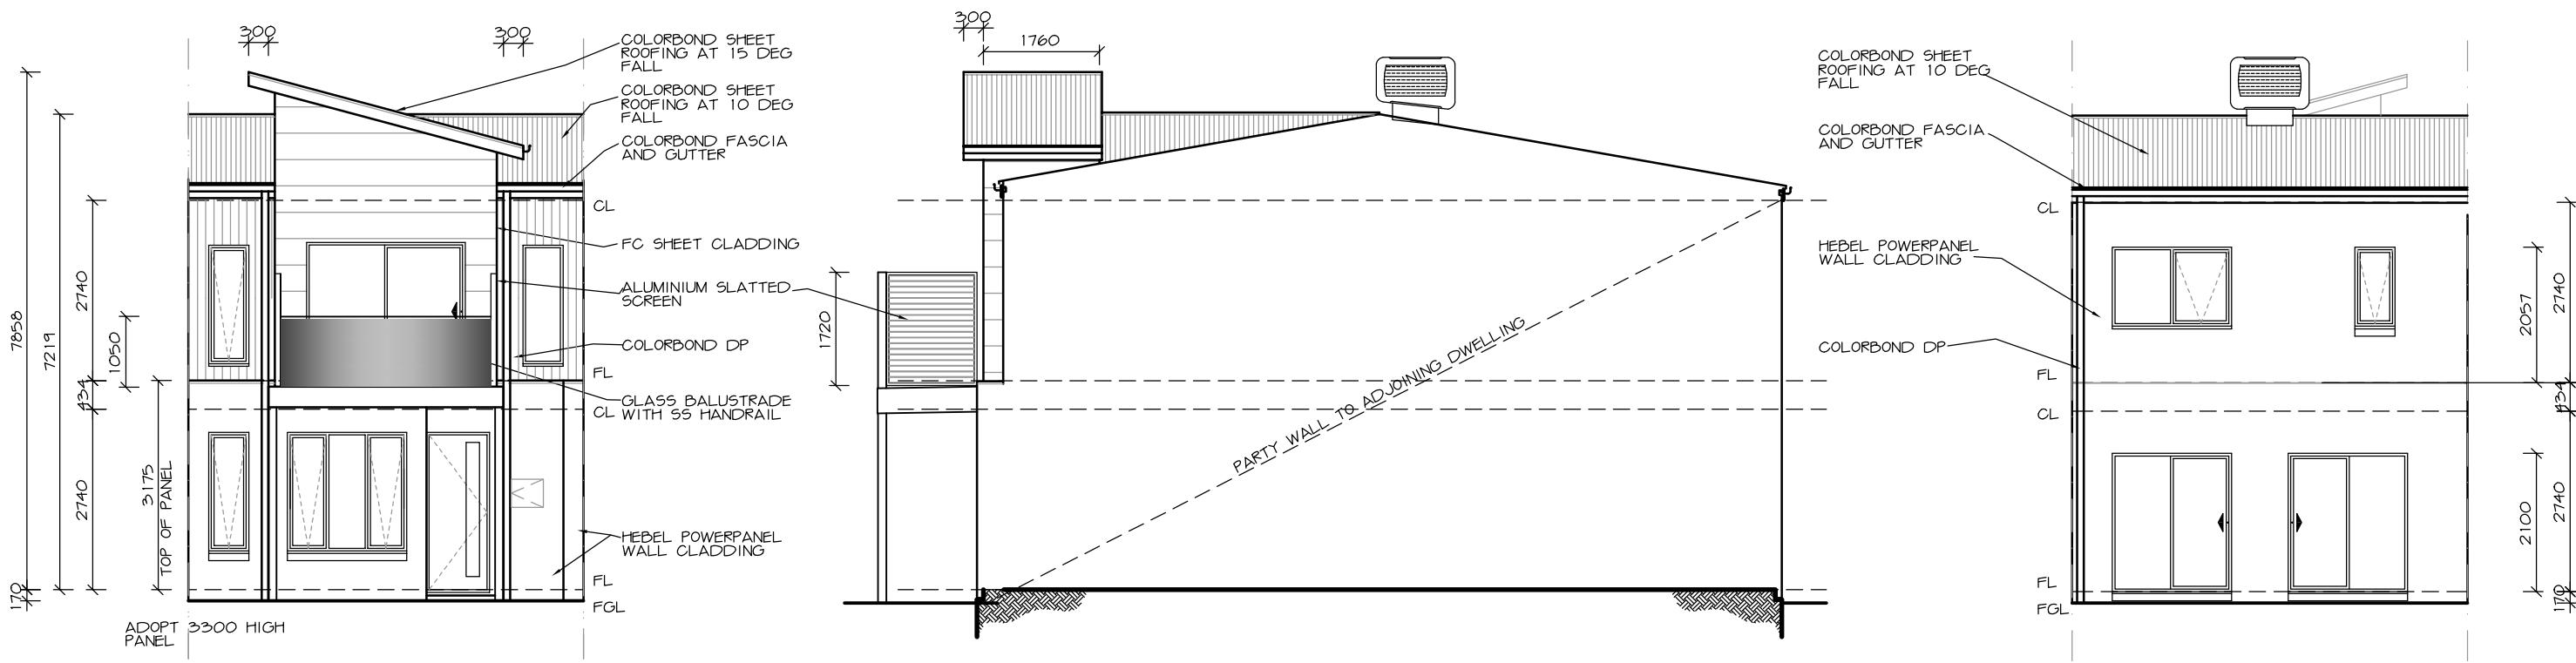

FRONT ELEVATION

SIDE ELEVATION

REAR ELEVATION

ELEVATIONS

© COPYRIGHT. REPRODUCTION IN WHOLE OR PART IS PROHIBITED BY COPYRIGHT.

CLIFF ABBOTT
BUILDING DESIGN

BUILDING DESIGN
INTERIOR DESIGN


PO BOX 353,
BERMAGUI NSW 2546
CLIFF@LOTUSBD.COM.AU

0488 22 59 22
DPAD 1405 DPID 56




6.0 M CENTRE UNIT
UNIT 6C


JOB NO: 50017 -07	ISSUE DATE: 16-1-2018
SCALE: 1:100 ® A3 SIZE	SHEET 5
VER. M01	

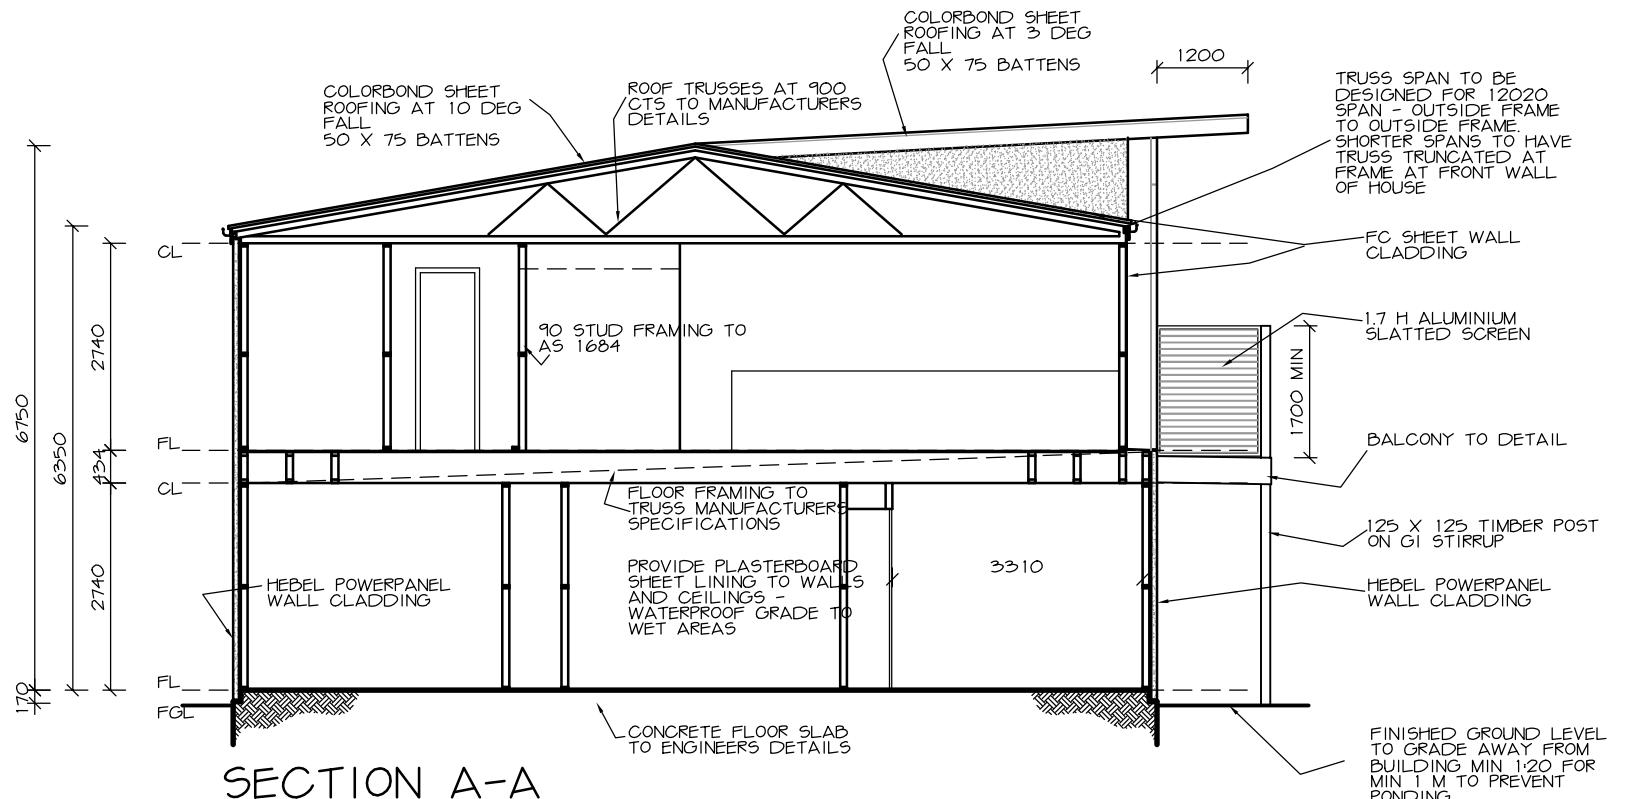

SECTION A-A

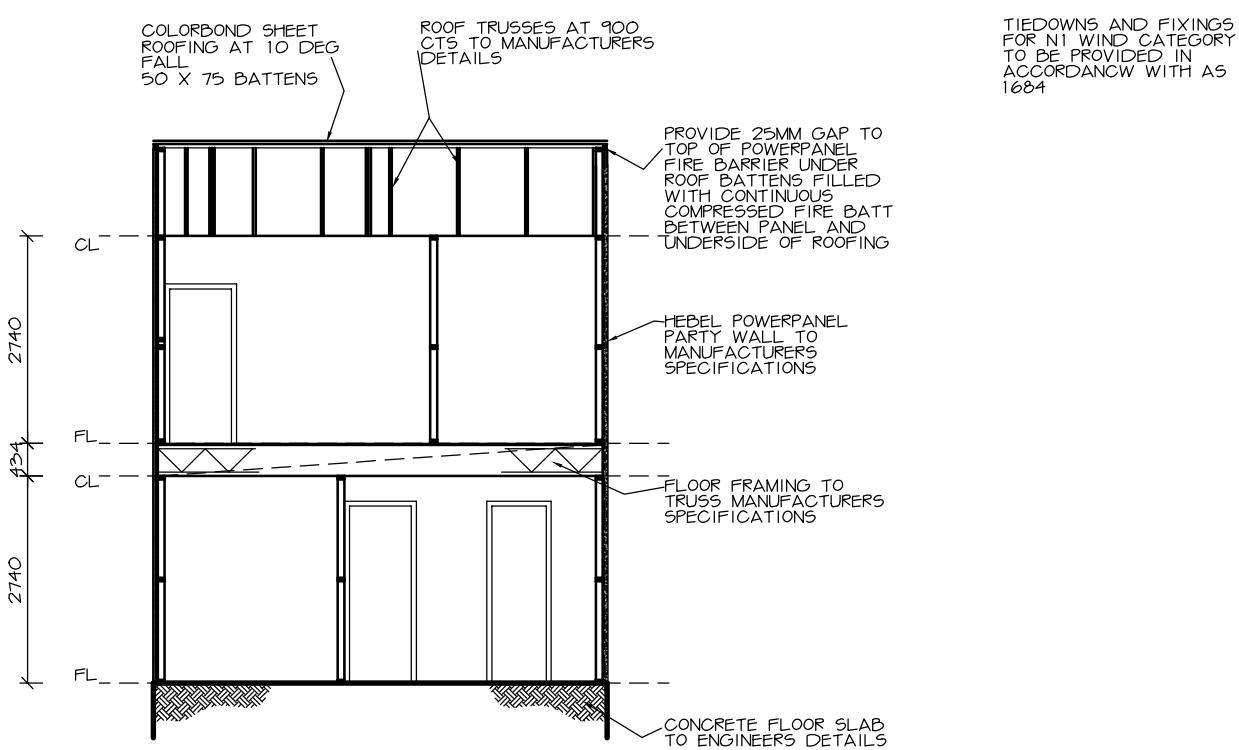

SECTION B-B

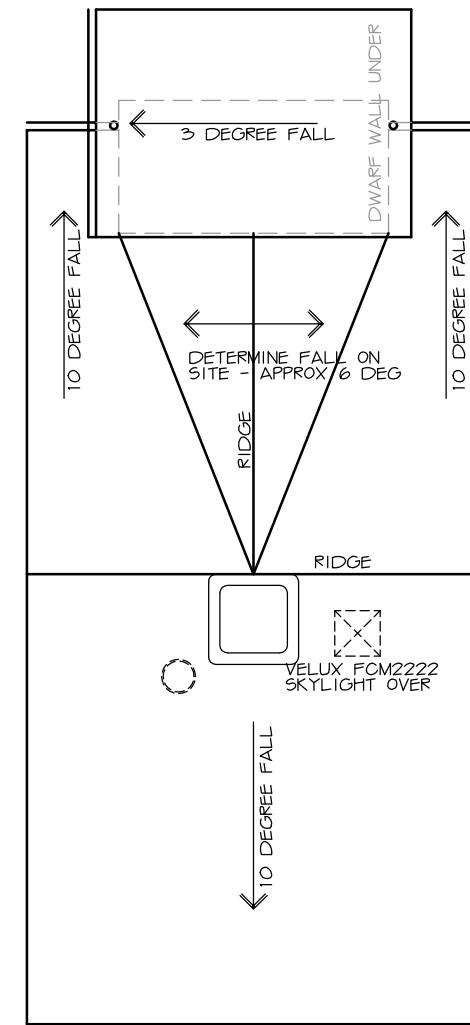

ROOF PLAN

© COPYRIGHT. REPRODUCTION IN WHOLE OR PART IS PROHIBITED BY COPYRIGHT.

CLIFF ABBOTT
BUILDING DESIGN

BUILDING DESIGN
INTERIOR DESIGN

PO BOX 353,
BERMAGUI NSW 2546
CLIFF@LOTUSBD.COM.AU

0488 22 59 22





thornhill
PARK

6.0 M CENTRE UNIT



UNIT 6C

JOB NO:	50017 -07
SCALE:	1:100
© A3 SIZE	

ISSUE DATE:	
6-1-2018	
HEET	VER.
	MO1

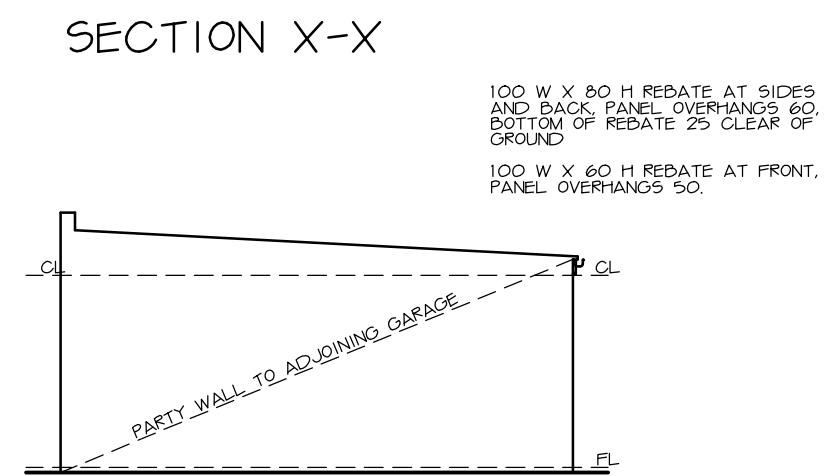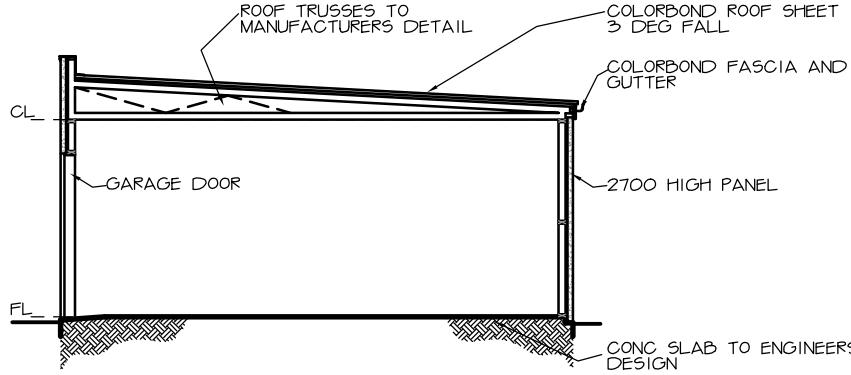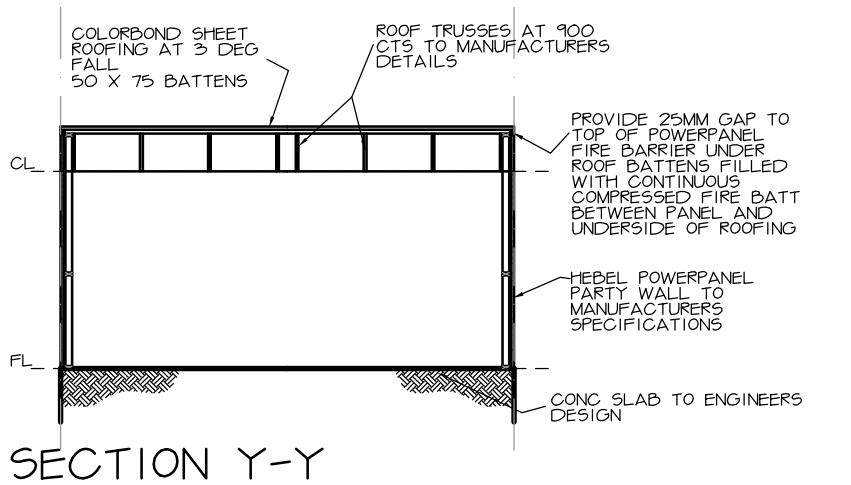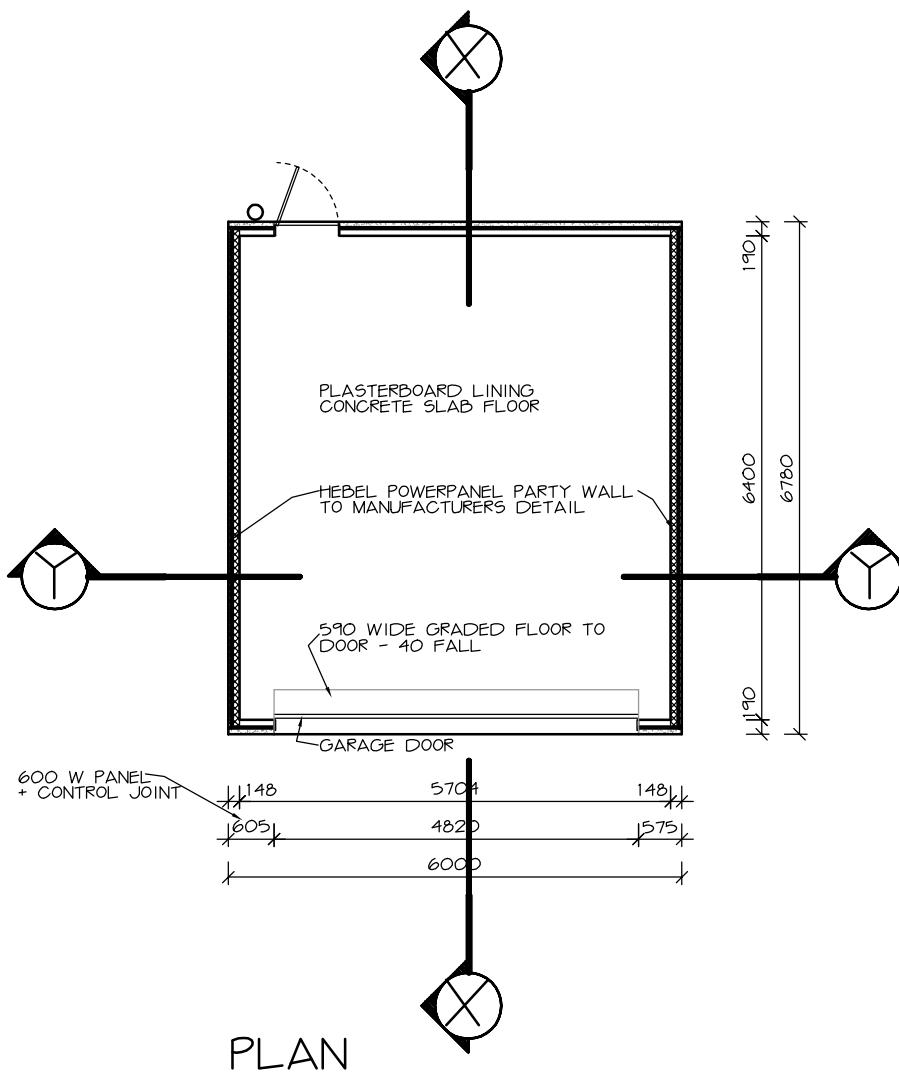

TIEDOWNS AND FIXINGS FOR N1 WIND CATEGORY TO BE PROVIDED IN ACCORDANCE WITH AS 1684

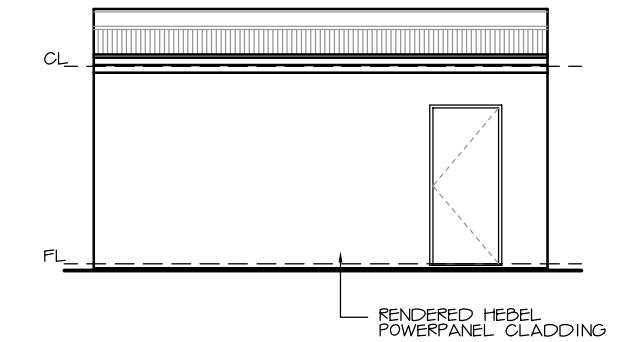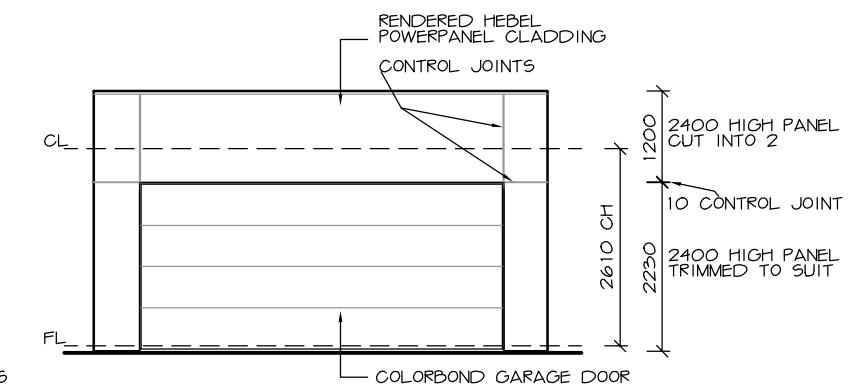

GARAGE PLAN

© COPYRIGHT. REPRODUCTION IN WHOLE OR PART IS PROHIBITED BY COPYRIGHT.

CLIFF ABBOTT
BUILDING DESIGN

BUILDING DESIGN
INTERIOR DESIGN

PO BOX 353,
BERMAGUI NSW 2546
CLIFF@LOTUSBD.COM.AU

0488 22 59 22
DPAD 1405 DPID 56




6.0 M CENTRE UNIT
UNIT 6C

JOB NO:
50017 -07

ISSUE DATE:
16-1-2018

SCALE:
1:100
® A3 SIZE

SHEET
7
VER.
M01

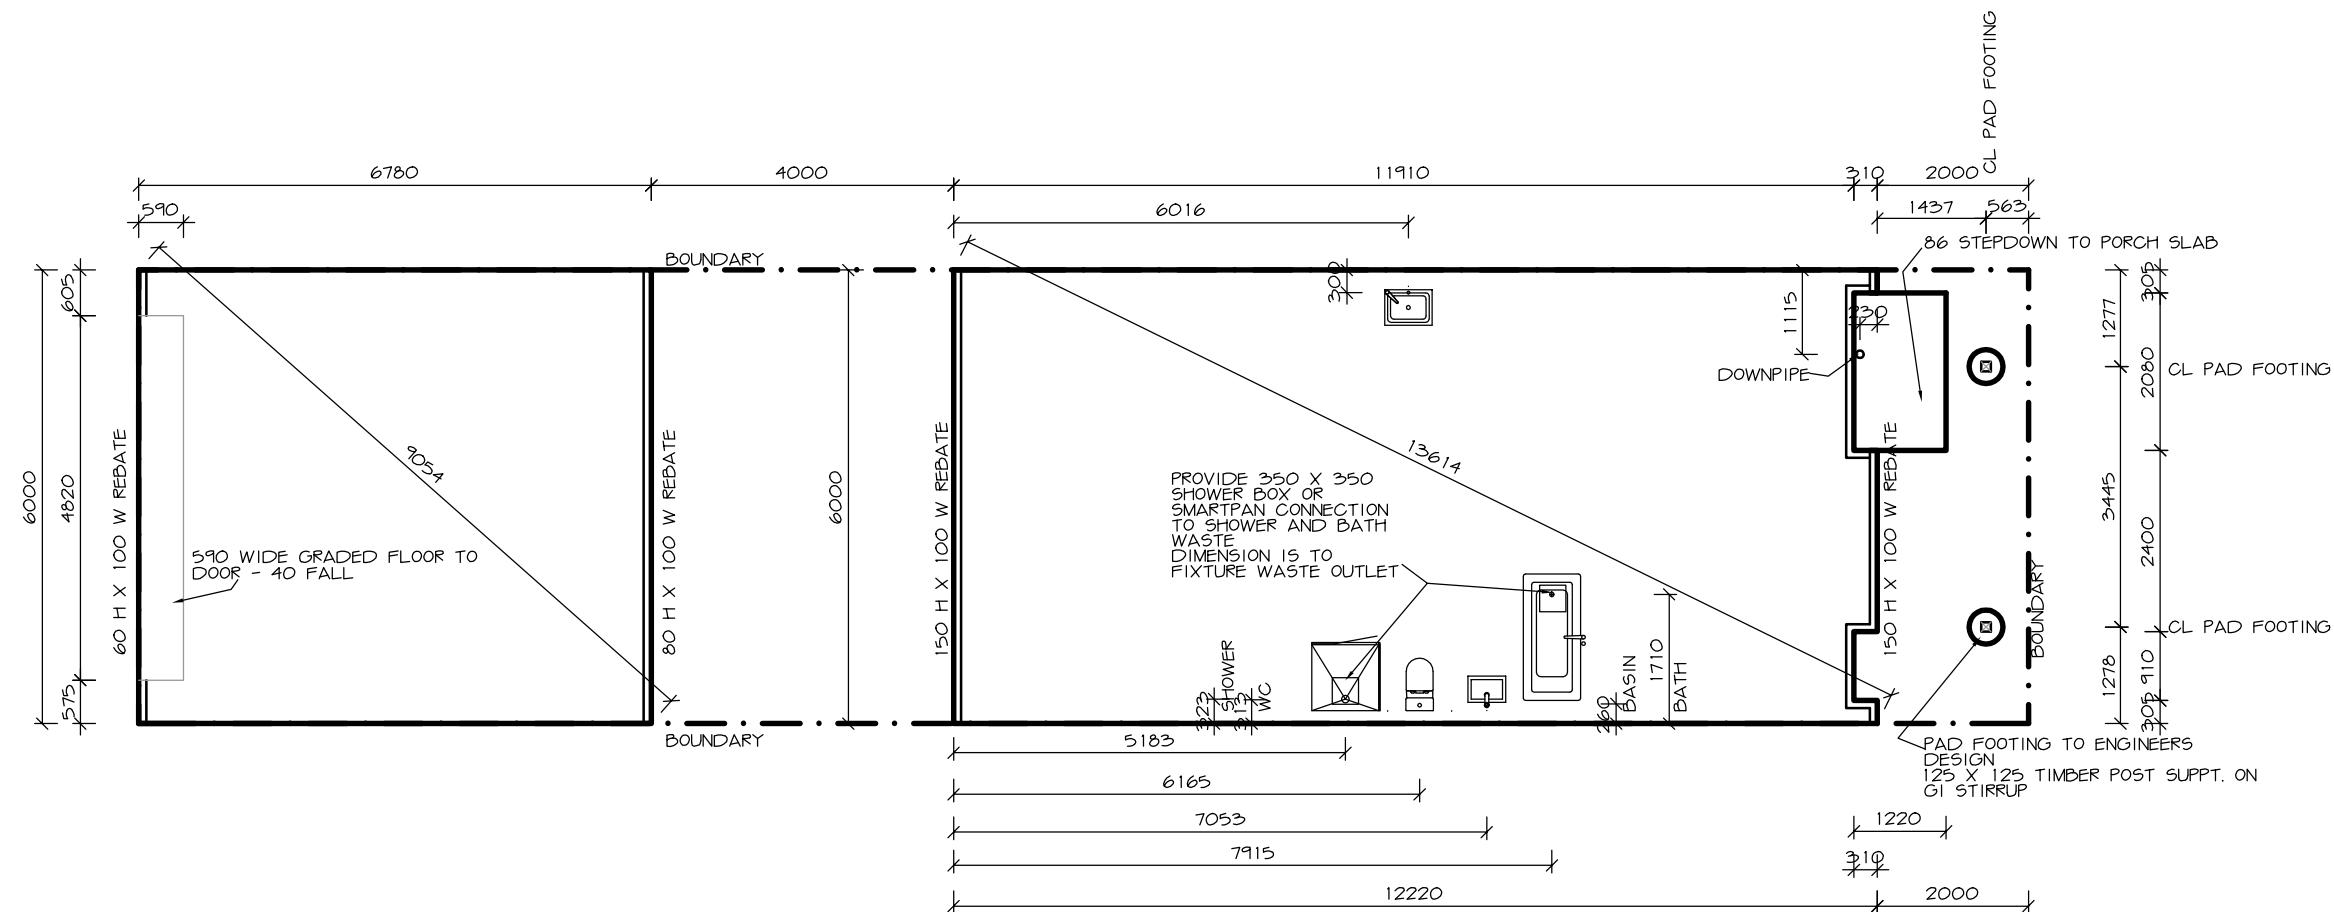

FLOOR SLAB PLAN

© COPYRIGHT. REPRODUCTION IN WHOLE OR PART IS PROHIBITED BY COPYRIGHT.

CLIFF ABBOTT BUILDING DESIGN

BUILDING DESIGN
INTERIOR DESIGN

PO BOX 353,
BERMAGUI NSW 2546
CLIFF@LOTUSBD.COM.AU

0488 22 59 22
D 1405 DPID 56



6.0 M CENTRE UNIT

UNIT 6C

JOB NO: ISSUE DATE:
50017 -07 16-1-2018

SCALE:	SHEET	VER.
1:100	8	MO 1
® A3 SIZE		

ARTIFICIAL LIGHTING


THE LAMP POWER INTENSITY OR ILLUMINATION POWER DENSITY OF ARTIFICIAL LIGHTING, EXCLUDING HEATERS THAT EMIT LIGHT, MUST NOT EXCEED:-
 1) IN A CLASS 1 BUILDING - 5 W / SQM
 2) 2) ON A VERANDAH OR BALCONY ATTACHED TO A CLASS 1 BUILDING - 4 W / SQM
 3) IN A CLASS 10A BUILDING ASSOCIATED WITH A CLASS 1 BUILDING - 3 W / SQM
 4) AND WHERE ILLUMINATION POWER DENSITY IS USED IT MAY BE INCREASED BY DIVIDING IT BY THE ILLUMINATION POWER DENSITY ADJUSTMENT FACTOR IN TABLE 3.125.3 OF THE NCC WHERE APPLICABLE

THE POWER OF THE PROPOSED INSTALLATION MUST BE USED RATHER THAN NOMINAL ALLOWANCES FOR LUMINAIRES


HALOGEN LAMPS MUST BE SWITCHED SEPARATELY FROM FLUORESCENT LAMPS

ARTIFICIAL LIGHTING AROUND THE PERIMETER OF A BUILDING MUST-

- 1) BE CONTROLLED BY A DAYLIGHT SENSOR
- 2) HAVE AN AVERAGE LIGHT SOURCE EFFICACY OF NOT LESS THAN 40 LUMENS / W

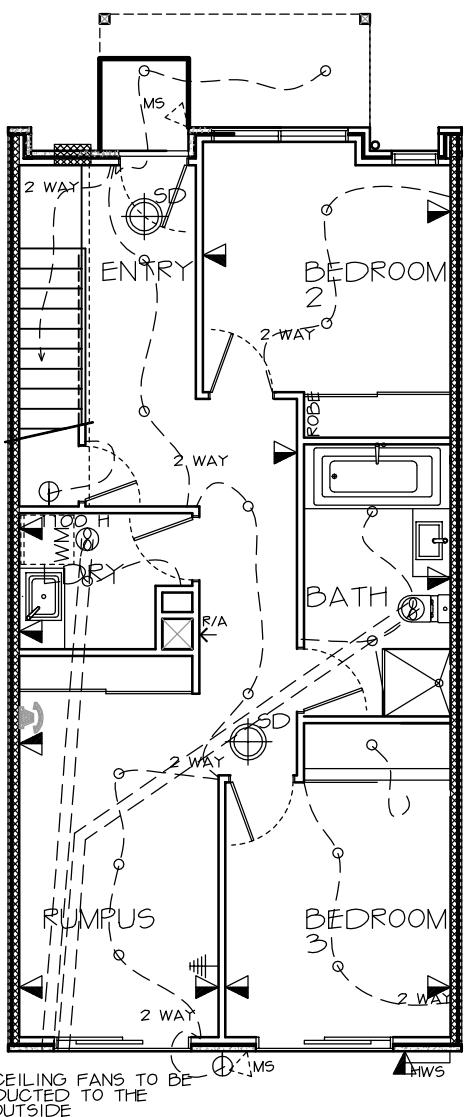

GROUND FLOOR PLAN

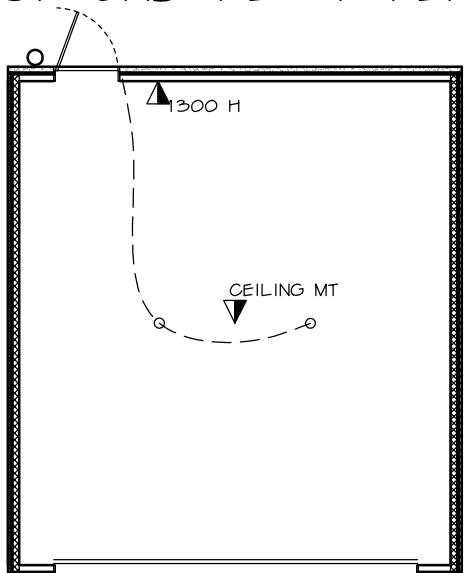

© COPYRIGHT. REPRODUCTION IN WHOLE OR PART IS PROHIBITED BY COPYRIGHT.

CLIFF ABBOTT
BUILDING DESIGN


BUILDING DESIGN
INTERIOR DESIGN

PO BOX 353,
BERMAGUI NSW 2546
CLIFF@LOTUSBD.COM.AU

0488 22 59 22
DPAD 1405 DPID 56



6.0 M CENTRE UNIT
UNIT 6C

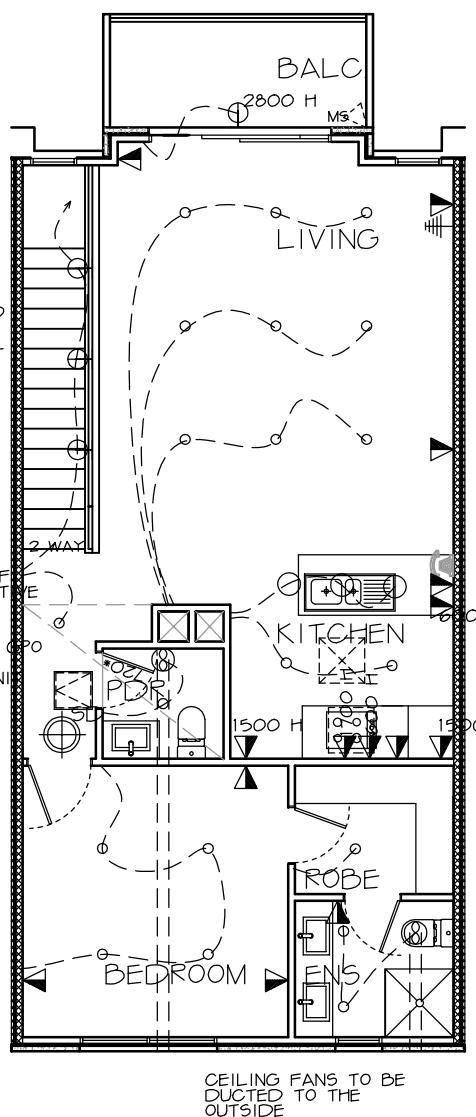


FIRST FLOOR PLAN


►	GPO -DOUBLE 300 OFF FL UNO. 150 ABOVE BENCH UNO.
⑧	EXHAUST FAN - DUCTED TO OUTSIDE AIR
☎	TELEPHONE POINT
■■■	TV AERIAL POINT
○	WALL LIGHT
○○	LV DOWNLIGHT
○○○	CEILING LIGHT
□	FLUORESCENT FITTING
2 WAY	2 WAY SWITCH
DIMMER	DIMMER SWITCH
MS	MOTION SENSOR
SD	SMOKE DETECTOR
☒	SPRINKLER HEAD
▢	AIR SUPPLY REGISTER
EXIT	EXIT SIGN
EL	EMERGENCY LIGHT
○○○	SPEAKER
○	CAMERA
①	THERMOSTAT
▨▨▨	RETURN AIR GRILLE
HWS	INFINITY HOT WATER SERVICE
▨▨▨	METER BOARD

ELECTRICAL PLANS


JOB NO: 50017 -07	ISSUE DATE: 16-1-2018
SCALE: 1:100 ® A3 SIZE	SHEET 9 VER. M01

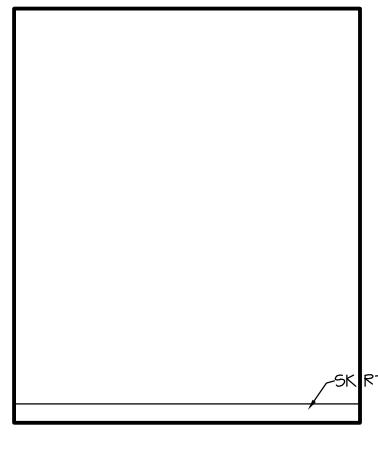


ELEVATION A
LAUNDRY

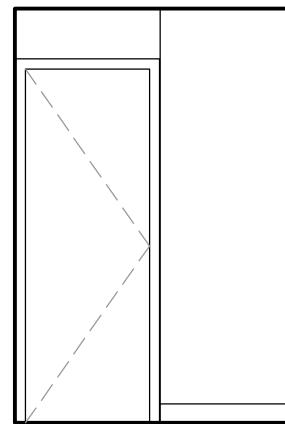


ELEVATION B

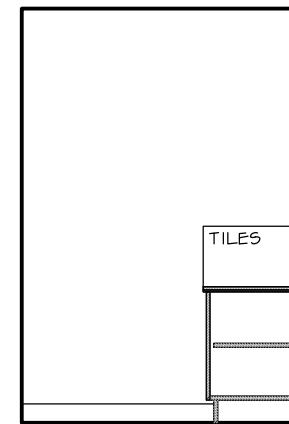


ELEVATION C

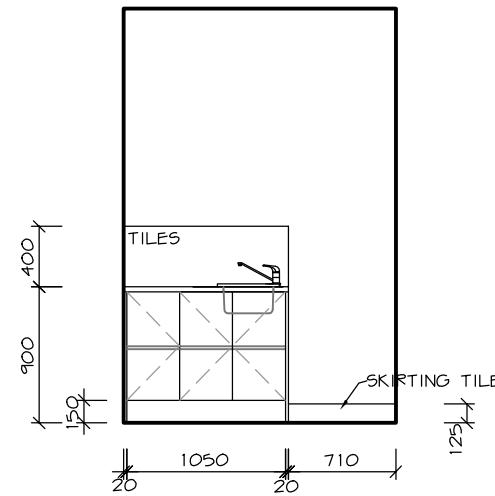


ELEVATION D

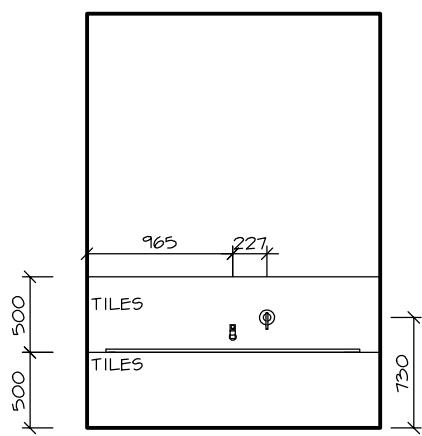


ELEVATION A
BATHROOM

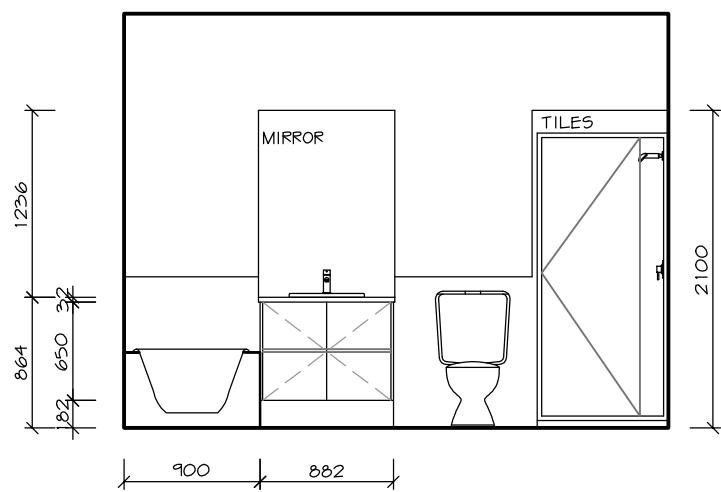

ELEVATION B

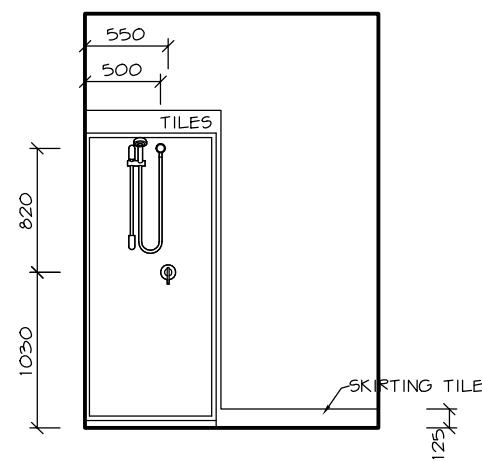

ELEVATION C

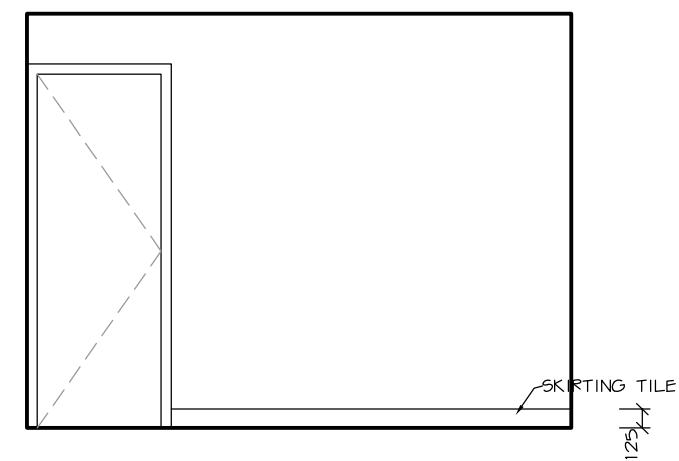

ELEVATION D

© COPYRIGHT. REPRODUCTION IN WHOLE OR PART IS PROHIBITED BY COPYRIGHT.

CLIFF ABBOTT BUILDING DESIGN
BUILDING DESIGN INTERIOR DESIGN

PO BOX 353,
BERMAGUI NSW 2546
CLIFF@LOTUSBD.COM.AU


0488 22 59 22
DPAD 1405 DPID 56




6.0 M CENTRE UNIT
UNIT 6C

JOB NO: 50017 -07	ISSUE DATE: 16-1-2018
SCALE: 1:50 ® A3 SIZE	SHEET 10
VER. M01	


INTERNAL ELEVATIONS

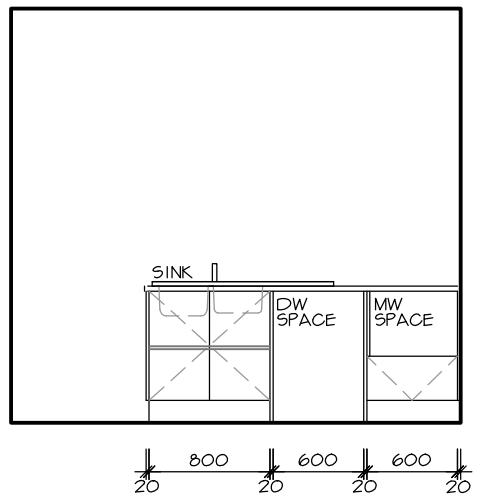


ELEVATION A
KITCHEN

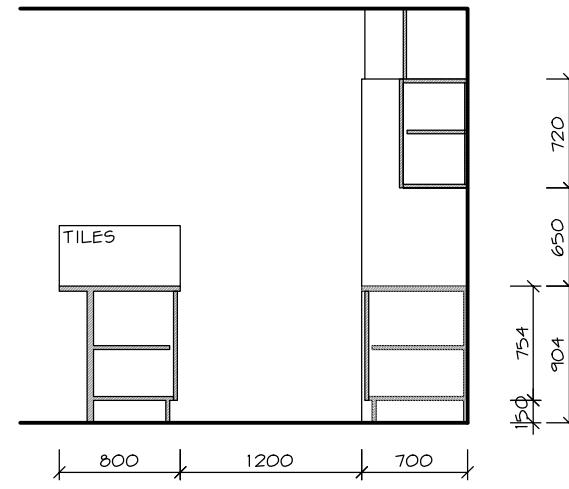


ELEVATION B

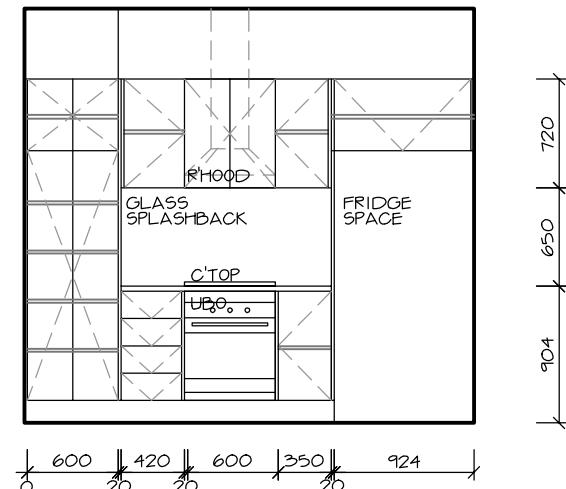


ELEVATION C

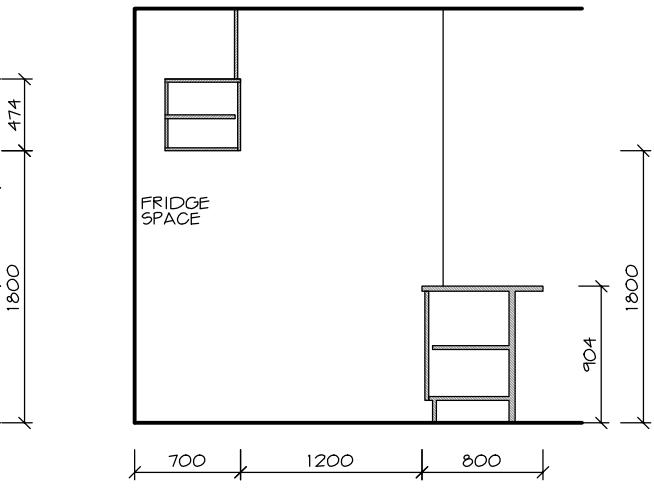


ELEVATION D

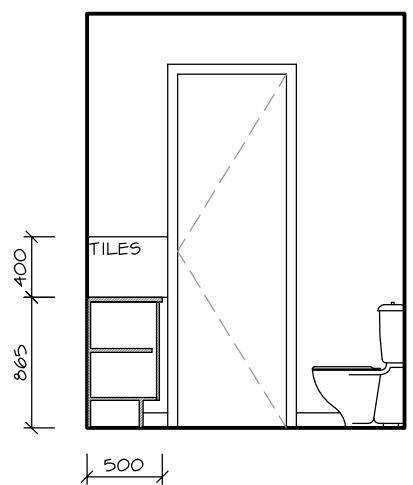


ELEVATION A
ENSUITE

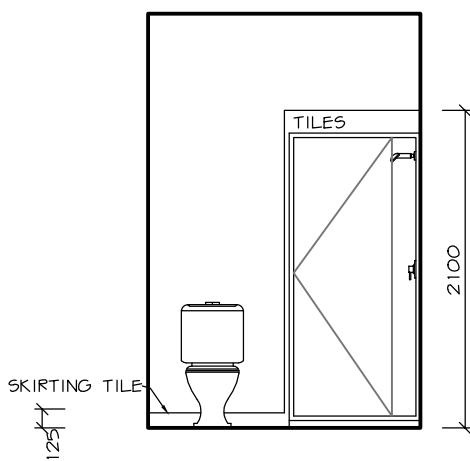


ELEVATION B

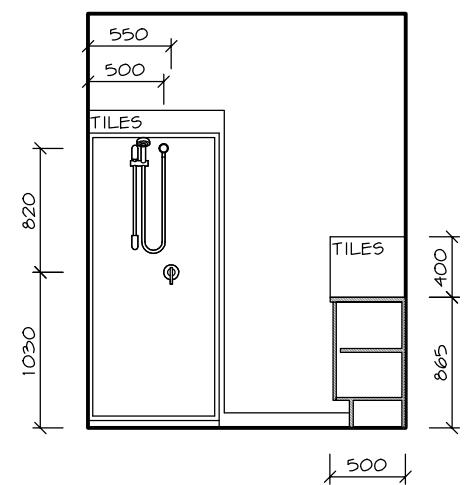


ELEVATION C

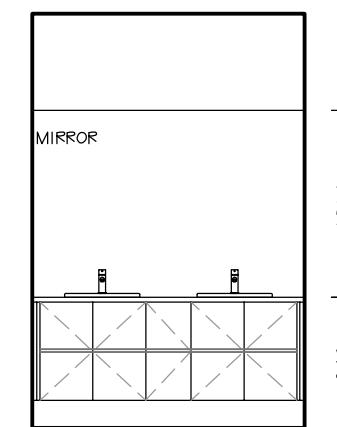

ELEVATION D

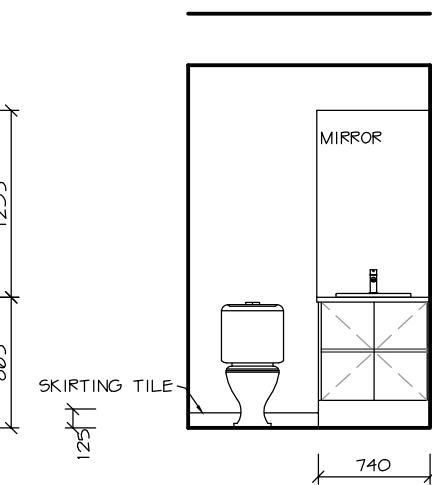

ELEVATION C
POWDER ROOM

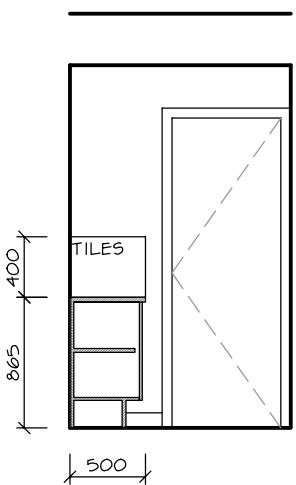

ELEVATION D

INTERNAL ELEVATIONS

© COPYRIGHT. REPRODUCTION IN WHOLE OR PART IS PROHIBITED BY COPYRIGHT.

CLIFF ABBOTT BUILDING DESIGN	thornhill PARK	6.0 M CENTRE UNIT UNIT 6C	JOB NO: 50017 -07	ISSUE DATE: 16-1-2018
BUILDING DESIGN INTERIOR DESIGN	PO BOX 353, BERMAGUI NSW 2546 CLIFF@LOTUSBD.COM.AU	0488 22 59 22 DPAD 1405 DPID 56	SCALE: 1:50 ® A3 SIZE	SHEET 11 VER. M01