


Site Plan

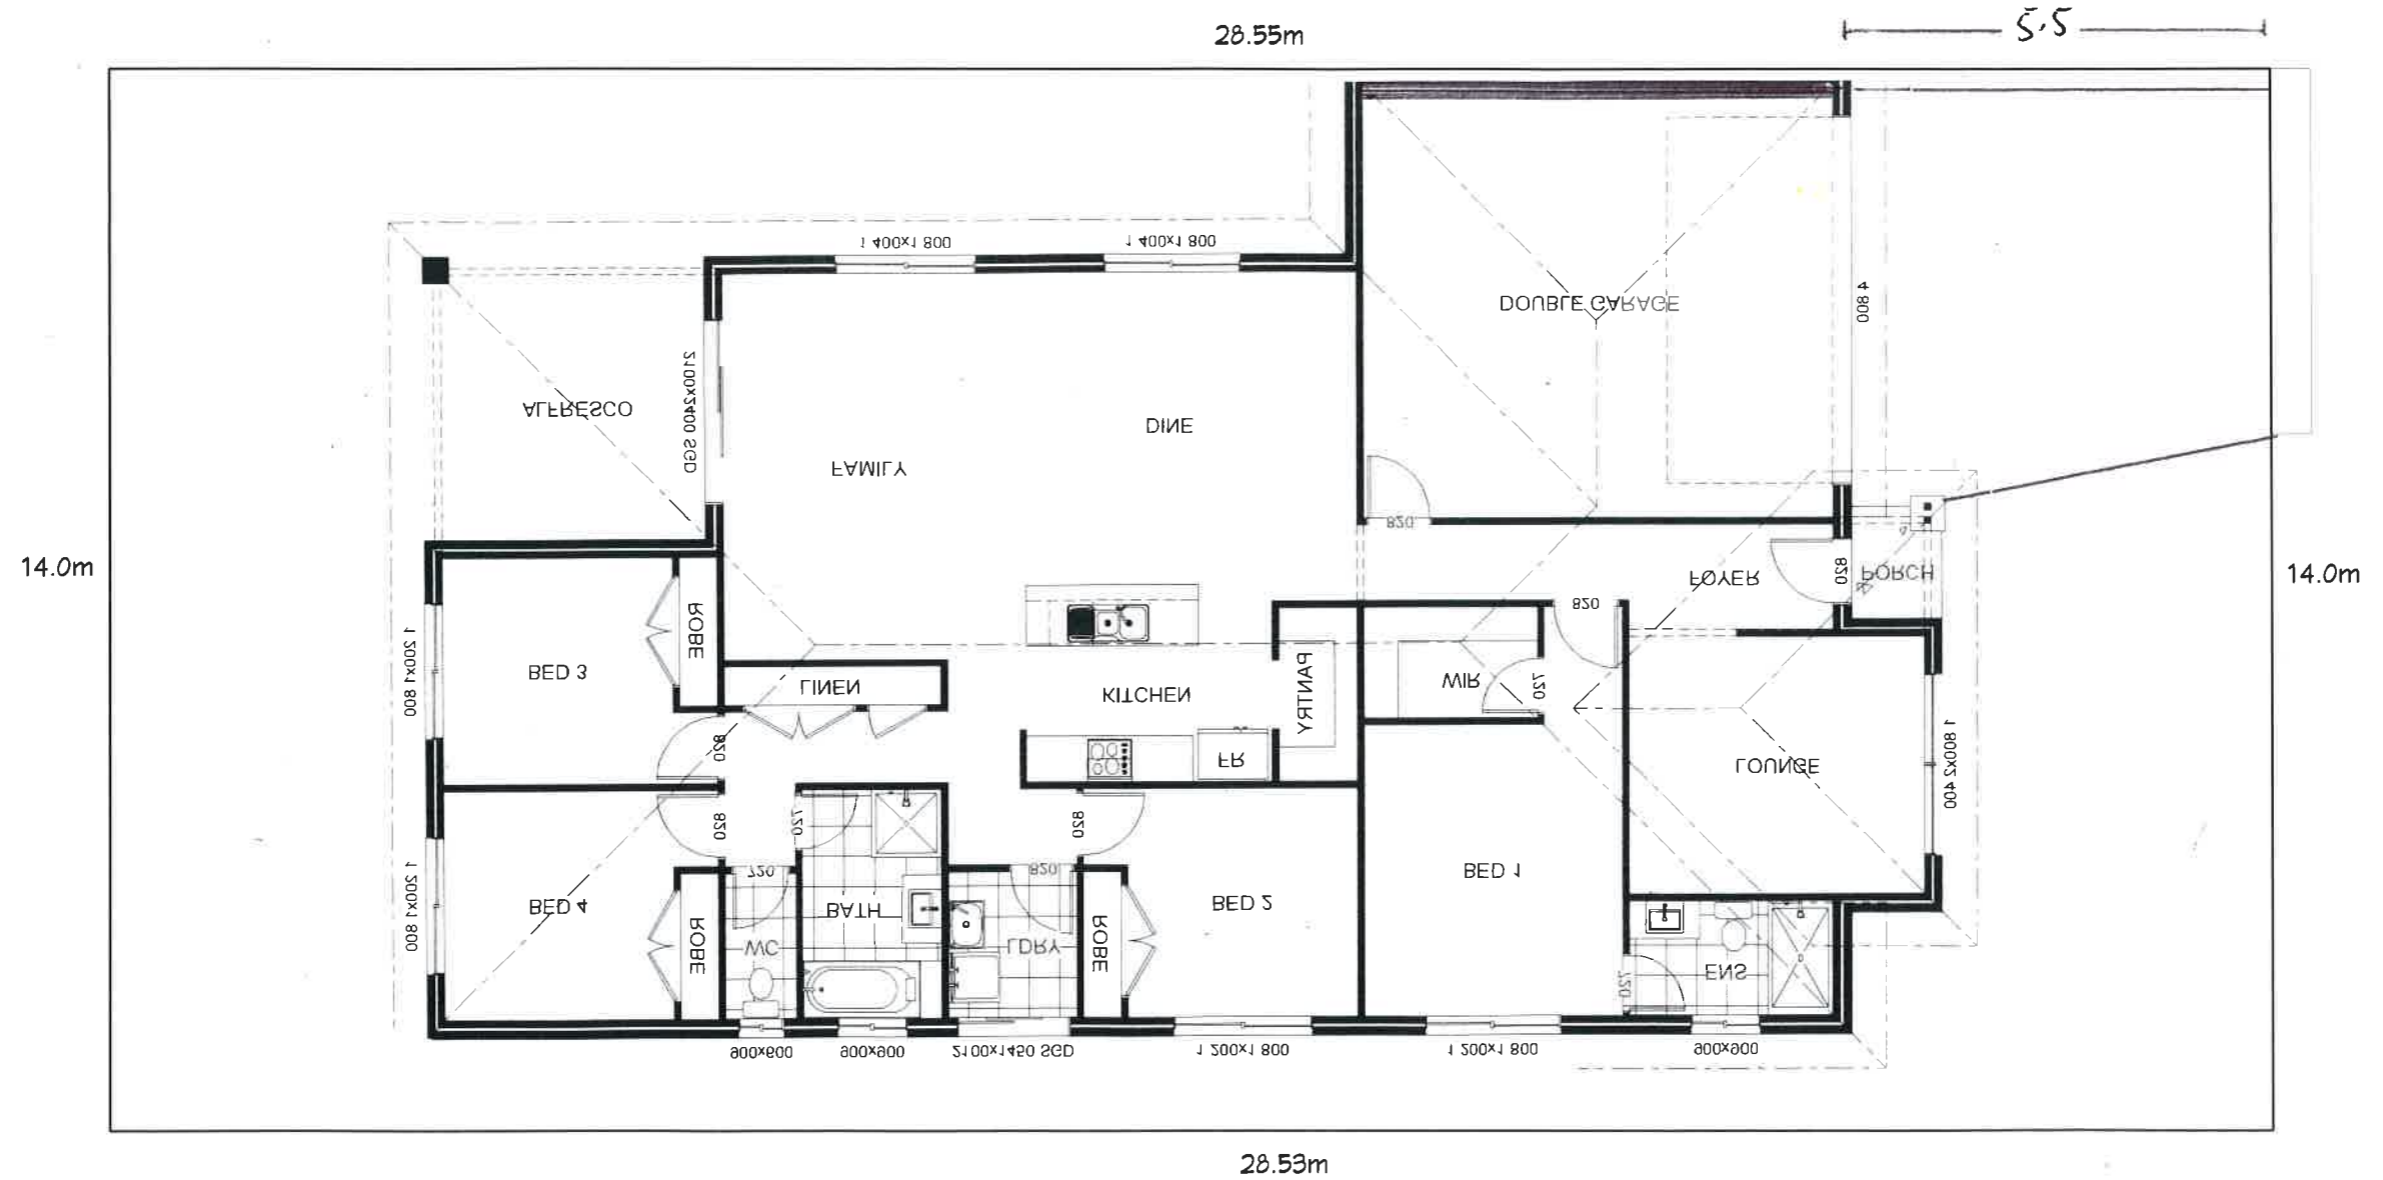

WOODRIDGE 216 EXPRESS Executive Streetscape

FLOOR AREAS

LIVING	161.6 m ²
GARAGE	38.9 m ²
ALFRESCO	13.8 m ²
PORCH	1.8 m ²
TOTAL	216.1 m²

Energy Rating

Please note that these concept plans are subject to energy rating compliance and may require variations to the design and/or insulation in order to meet the Victorian 6 star energy rating requirements.

Concept Drawing Disclaimer

Please be advised that these drawings are conceptual in nature and reflect the general layout and features of your home upon which our pricing has been based. All dimensions, heights, sizes and artistic impressions are indicative only and are subject to the final approval of the builder in accordance with the appropriate Building and Industry Regulations and Guidelines, GJ Gardner Homes Construction Standards and Product Suitability and Availability.

G.J. Gardner. HOMES

Geelong
228 Moorabool Street, Geelong, Victoria 3220
Ph: 03 5221 1447 Fax: 03 5221 1448

COPYRIGHT

At all times the Copyright of these drawings, produced by Oakwood Plains Pty Ltd T/A G J Gardner Homes and/or their appointed professional associates shall remain the property of Oakwood Plains Pty Ltd T/A G J Gardner Homes. Any further use, sale or copying without the express written permission of Oakwood Plains Pty Ltd T/A G J Gardner Homes shall be a breach of the Copyright Act 1968.

CLIENT

SIGN OFF

I/WE _____
CONFIRM THESE DRAWINGS ACCORD WITH OUR REQUIREMENTS & AUTHORISE THEIR USE FOR NEXT STAGE PURPOSES
SIGNED _____ DATE _____
SIGNED _____ DATE _____

PROJECT

PROPOSED DWELLING
FOR: House & Land Package
SITE: Lot 13 Serene Terrace, Drysdale, 3222

DATE: 6/6/18

SCALE: 1:100



DRAWINGS PROVIDED BY:

MARCUS ILLINGWORTH
NEW HOME CONSULTANT
G.J. GARDNER HOMES GEELONG

M- 0410 308 722