

FLOOR PLAN 1:100

SYMBOL LEGEND

	DOWNSPIPE 90mm ROUND PVC		GARDEN TAP		SMOKE ALARM APPROX. POSITION INSTALLED AS PER N.C.C. 3.7.2 & TO COMPLY WITH AS 3786. SMOKE ALARMS TO BE INTERCONNECTED
	DOWNSPIPE 100x50mm RECT. C/BOND		GAS BAYONET		ARTICULATION JOINT WHERE ARTICULATION JOINTS ARE NOT SHOWN REFER TO STRUCTURAL ENGINEER'S DETAILS
	DOWNSPIPE WITH SPREADER		COLD WATER POINT		LOAD BEARING WALL
	DOWNSPIPE WITH RAINWATER HEAD		FLOOR WASTE		70mm STUD WALL
	EXHAUST FAN. INSTALLED AS PER B.C.A. 3.8.5. & TO COMPLY WITH A.S.1668.2.		ELEC. METERBOX 600x600 RECESSED		120mm STUD WALL
			AIR COND. UNIT		
			MANHOLE FOR CEILING ACCESS		

AREAS:	GARAGE:	38.79 SQM
GRD FLR:	PORTICO:	4.31 SQM
	OUTDOOR:	11.23 SQM
SUBTOTAL:	TOTAL:	195.62 SQM
		21.06 SQM

DESIGN: **ANGUS 21**
 FACADE: **MODE** CEILING: **24, L**
 GARAGE: **DOUBLE** LOCATION: **F**

FLOOR PLAN


METRICON HOMES OWNS COPYRIGHT IN THIS DRAWING. UNAUTHORISED USE, REPRODUCTION OR ADAPTATION IS FORBIDDEN AND WILL BE PROSECUTED.

The Breeze Series 2


BY METRICON

Build. E, Level 4, 32 Lexington Dr, Baulkham Hills NSW 2153
 P.O. Box 7510, Norwest Business Park NSW 2153
 Tel: 02 8887 9000 Fax: 02 8079 5901
 Contractor Licence No: 174 699 A.C.N. 005 108 752
 © COPYRIGHT The ideas and the concepts contained within all drawings and documents is the sole property of Metricon Homes


OWNER: METRICON MASTER LOT XX STREET SUBURB	
JOB No: XXXXXX	DATE: DD.MM.YYYY
FC DATE: DD.MM.YYYY	MST VER: 29.10.2018
SCALE: 1:100 ON A3 SHEET	REVISION: -
DRAWN: TM	CHECK: XX
SHEET: 2 of 8	

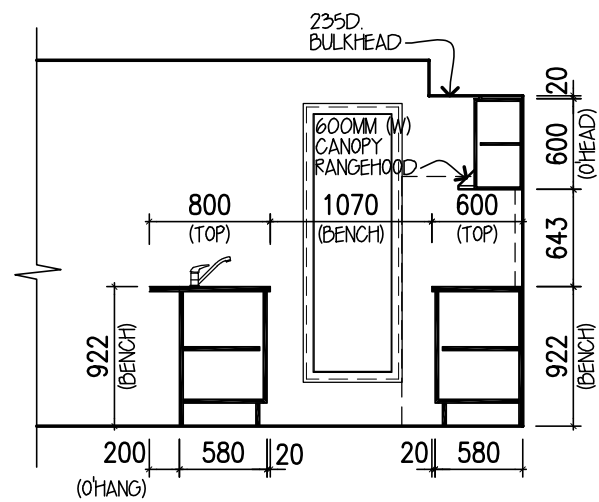


ELEVATION B
KITCHEN

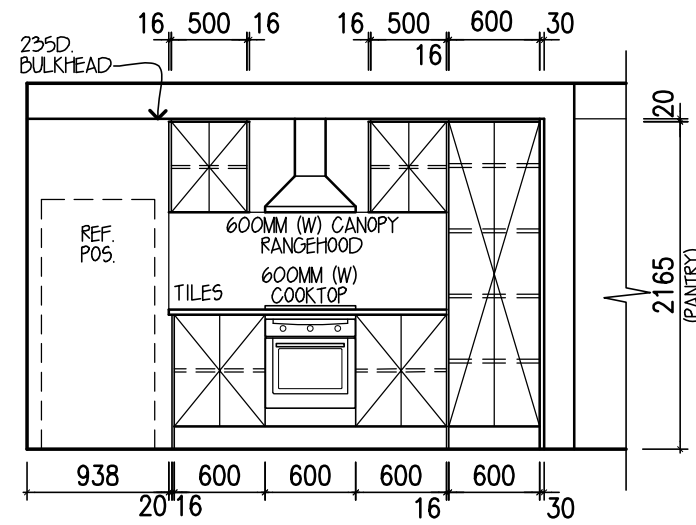


ELEVATION C

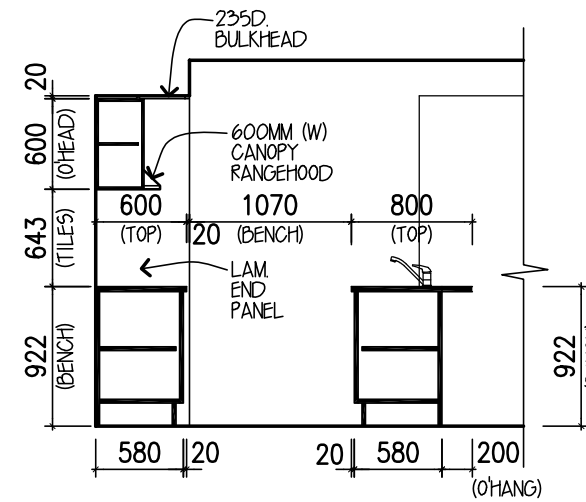


ELEVATION D

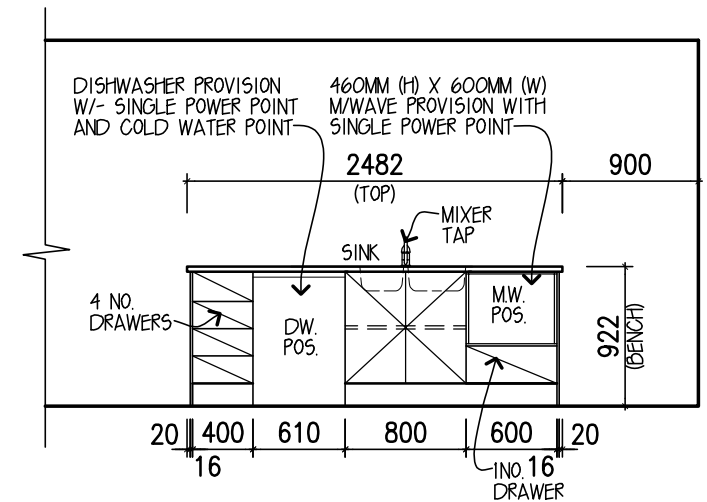


ELEVATION A

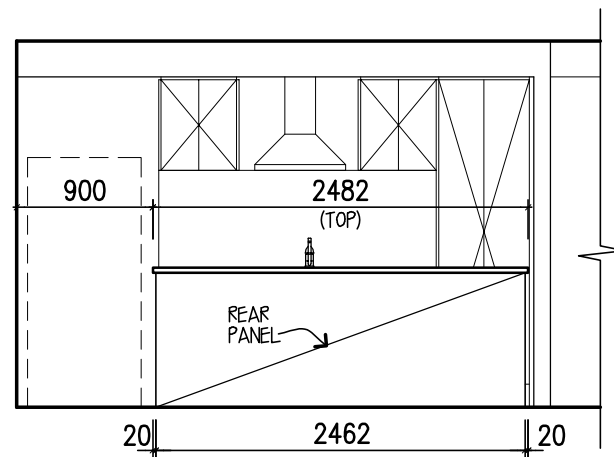

ELEVATION C (REAR OF ISLAND BENCH)
KITCHEN

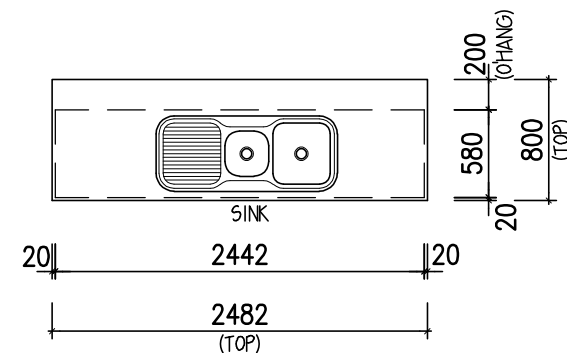

KITCHEN ISLAND
BENCH DETAIL

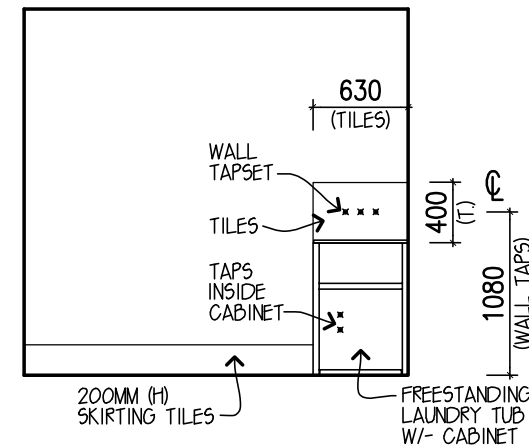

ELEVATION A
LAUNDRY

DESIGN: **ANGUS 21**
 FACADE: **MODE** CEILING: 24, L
 GARAGE: **DOUBLE** LOCATION: F

INTERNALS

METRICON HOMES OWNS COPYRIGHT IN THIS DRAWING.
 UNAUTHORISED USE, REPRODUCTION OR ADAPTATION
 IS FORBIDDEN AND WILL BE PROSECUTED.

The Breeze Series 2 | **m**
 metricon

BY METRICON

Build. E, Level 4, 32 Lexington Dr, Baulkham Hills NSW 2153
 P.O. Box 7510, Norwest Business Park NSW 2153
 Tel: 02 8887 9000 Fax: 02 8079 5901
 Contractor Licence No: 174 699 A.C.N. 005 108 752
 © COPYRIGHT The ideas and the concepts contained within all
 drawings and documents is the sole property of Metricon Homes


OWNER: **METRICON MASTER**
LOT XX STREET
SUBURB

JOB No: **XXXXXX** DATE: **DD.MM.YYYY**


FC DATE: **DD.MM.YYYY** MST VER: **29.10.2018**

SCALE: **1:50 ON A3 SHEET** REVISION: **—**


DRAWN: **TM** CHECK: **XX** SHEET: **6 of 8**

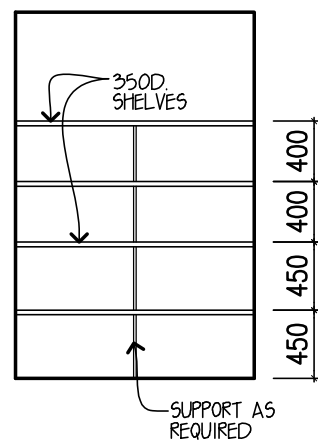


ELEVATION B
LINEN

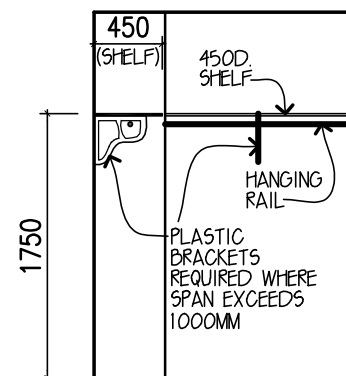


ELEVATION C
W.I.R.

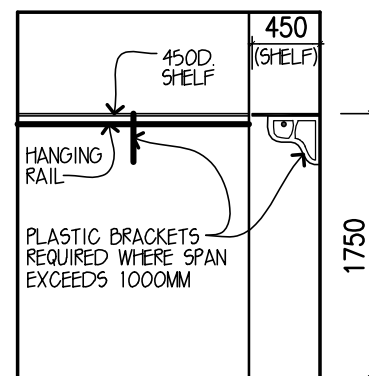


ELEVATION B

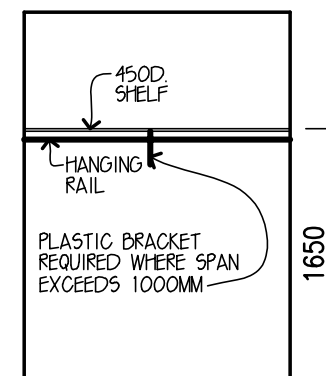


BED'S 2, 3 & 4 (TYPICAL)
ROBE

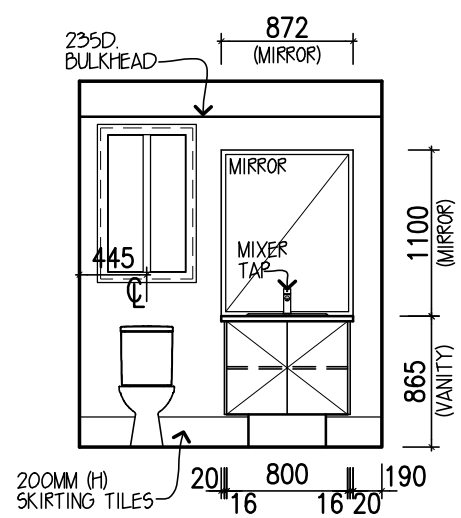


ELEVATION D
ENSUITE

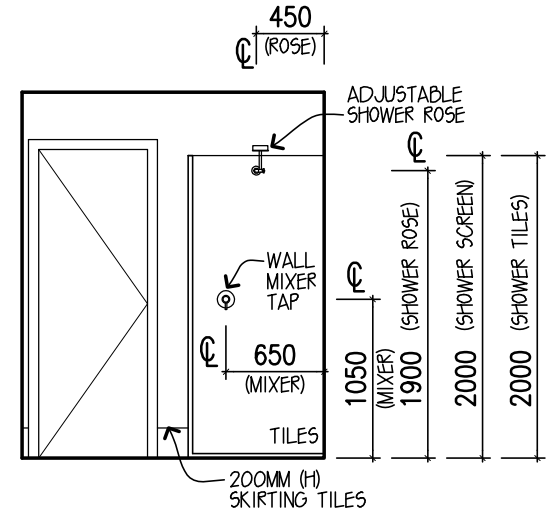


ELEVATION B

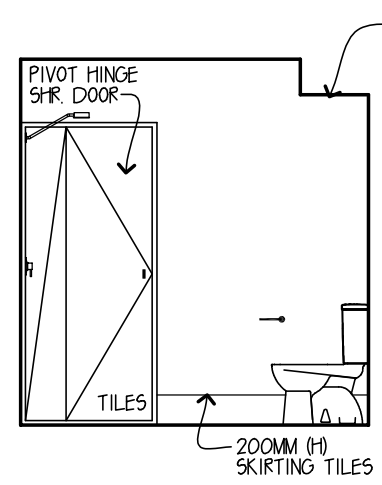


ELEVATION C

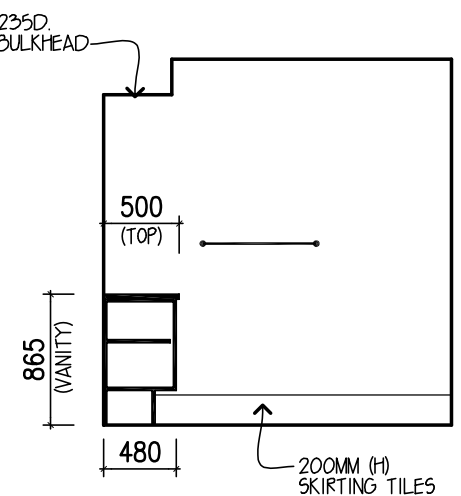


ELEVATION A

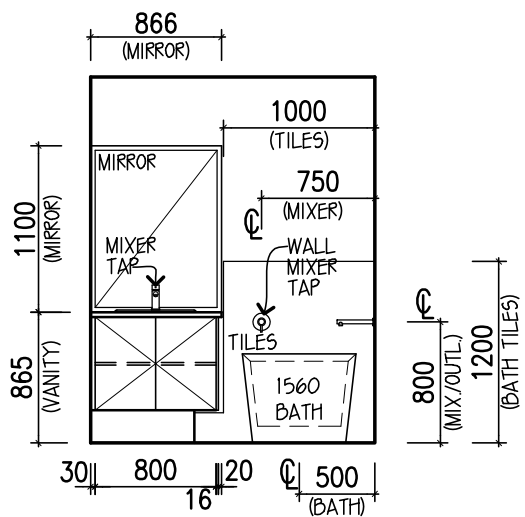


ELEVATION A
BATH

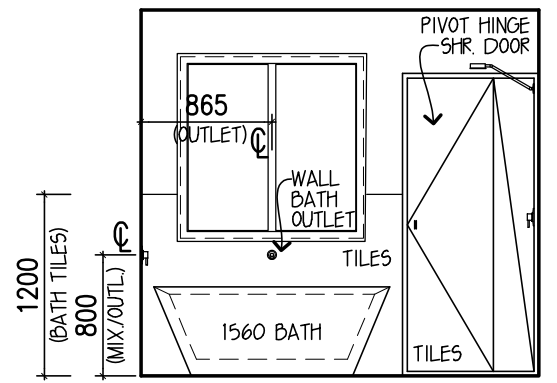

ELEVATION B

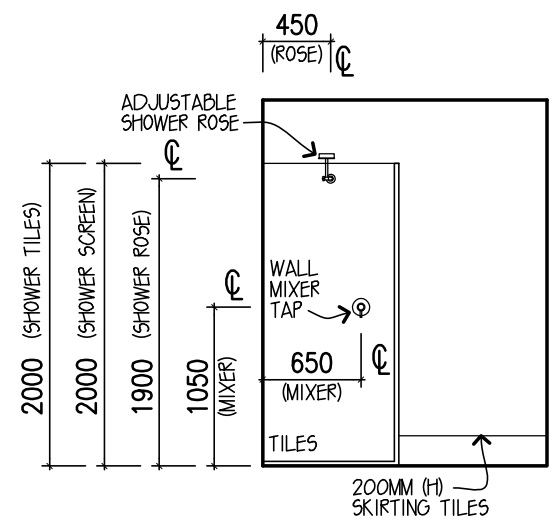

ELEVATION C

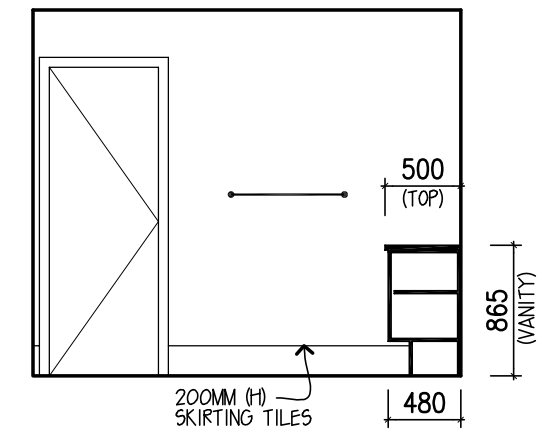

ELEVATION D

BATHROOM ACCESSORIES LEGEND			
TOILET RING (700MM ABOVE FFL)	—	SGL TOWEL RAIL (760)	—
SGL ROBE HOOK (1700MM ABOVE FFL)	•	SGL TOWEL RAIL (900)	—
SOAP HOLDER (1200MM ABOVE FFL)	—	DBL TOWEL RAIL (760)	—
TOWEL RING (1200MM ABOVE FFL)	—	DBL TOWEL RAIL (900)	—
GLASS SHELF (1200MM ABOVE FFL)	—	ALL TOWEL RAILS (1200MM ABOVE FFL)	—

DESIGN: **ANGUS 21**
 FACADE: **MODE** CEILING: **24, L**
 GARAGE: **DOUBLE** LOCATION: **F**

INTERNALS

METRICON HOMES OWNS COPYRIGHT IN THIS DRAWING. UNAUTHORISED USE, REPRODUCTION OR ADAPTATION IS FORBIDDEN AND WILL BE PROSECUTED.

The Breeze Series 2 | **m**
metricon

BY METRICON
 Build. E, Level 4, 32 Lexington Dr, Baulkham Hills NSW 2153
 P.O. Box 7510, Norwest Business Park NSW 2153
 Tel: 02 8887 9000 Fax: 02 8079 5901
 Contractor Licence No: 174 699 A.C.N. 005 108 752
 © COPYRIGHT The ideas and the concepts contained within all drawings and documents is the sole property of Metricon Homes

OWNER: **METRICON MASTER LOT XX STREET SUBURB**

JOB No: XXXXXX	DATE: DD.MM.YYYY
FC DATE: DD.MM.YYYY	MST VER: 29.10.2018
SCALE: 1:50 ON A3 SHEET	REVISION: —
DRAWN: TM	CHECK: XX SHEET: 7 of 8