


5,440

11,840

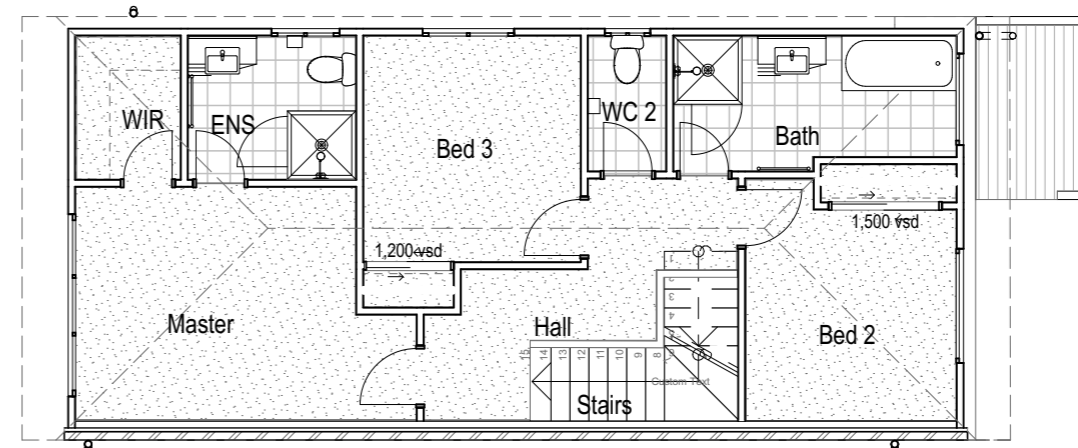


5,440

11,840

 **Contract Floor Plan UFL**  
Scale 1:100

Total Areas	
Garage	25.28
Lower Floor	68.10
Porch	3.89
Upper Floor	60.82
	158.09 m <sup>2</sup>

		<p><b>Client Signatures:</b></p> <p>_____</p> <p>_____ <b>Date:</b> _____</p>	<p><b>Project</b> Warriewood 155</p> <p><b>Lot 829 New Road (New Breeze) Bardia</b></p>	<p>drawing name <b>Floor Plan UFL</b></p> <p>covenant</p> <p>drawing number <b>A1.3</b></p>	<p>real property description</p> <p>local authority <b>Campbelltown City Council</b></p> <p>scale <b>1:100@A3</b></p>	<p>drawn by <b>MDE</b></p> <p>checked by <b>MCR</b></p> <p>rev</p> 
--	--	---	---	---	---	--