



1 East Elevation
1 : 100



ISSUE	PURPOSE OF ISSUE	DATE
D	FOR PRELIMINARY DISCUSSION ONLY	07/05/2018
E	FOR PRELIMINARY DISCUSSION ONLY	11/05/2018
F	FOR PRELIMINARY DISCUSSION ONLY	22/05/2018
G	FOR PRELIMINARY DISCUSSION ONLY	12/06/2018
H	DEVELOPMENT APPLICATION	11/07/2018
I	DEVELOPMENT APPLICATION	26/07/2018

0m 2m 4m 6m 8m 10m

DO NOT SCALE FROM THIS DRAWING use given dimensions. Contractor/ Builder is to check all dimensions on site prior to commencement of shop drawings or fabrication. Any discrepancies are to be referred to the architect/ designer prior to commencement of work. This drawing is to be used by the specified client in accordance with its "purpose of issue" only. No responsibility will be accepted for the improper use of this drawing. Architectural drawings indicate design intent only. Builder is to ensure that all construction is in accordance with all relevant Australian Standards, legislation, Codes and local authority's requirements. Copyright (C) 2015 Fabricio Siqueira Architect

True North:

**MASTERS EMPIRE GROUP
SHOP TOP RESIDENTIAL
27 & 29 MORGAN STREET, MILLER**

ELEVATIONS

Scale 1:100 Drawn by FS Project no. 18139

Sheet no.
DA30

Issue I


26/7/18 9:18:42 PM



1 West Elevation
1: 100



ISSUE	PURPOSE OF ISSUE	DATE
D	FOR PRELIMINARY DISCUSSION ONLY	07/05/2018
E	FOR PRELIMINARY DISCUSSION ONLY	11/05/2018
F	FOR PRELIMINARY DISCUSSION ONLY	22/05/2018
G	FOR PRELIMINARY DISCUSSION ONLY	12/06/2018
H	DEVELOPMENT APPLICATION	11/07/2018
I	DEVELOPMENT APPLICATION	26/07/2018

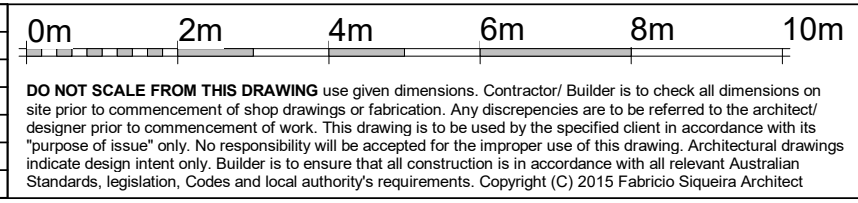

True North:

MASTERS EMPIRE GROUP
SHOP TOP RESIDENTIAL
27 & 29 MORGAN STREET, MILLER
ELEVATIONS
Scale 1:100 Drawn by FS Project no. 18139

Sheet no.
DA31
Issue I

26/7/18 9:18:57 PM



1 North Elevation
1 : 100

Fab Siqueira Architect
NSW registration No. 8308
M: 0431 845 155

ISSUE	PURPOSE OF ISSUE	DATE
D	FOR PRELIMINARY DISCUSSION ONLY	07/05/2018
E	FOR PRELIMINARY DISCUSSION ONLY	11/05/2018
F	FOR PRELIMINARY DISCUSSION ONLY	22/05/2018
G	FOR PRELIMINARY DISCUSSION ONLY	12/06/2018
H	DEVELOPMENT APPLICATION	11/07/2018
I	DEVELOPMENT APPLICATION	26/07/2018

0m 2m 4m 6m 8m 10m

DO NOT SCALE FROM THIS DRAWING use given dimensions. Contractor/ Builder is to check all dimensions on site prior to commencement of shop drawings or fabrication. Any discrepancies are to be referred to the architect/ designer prior to commencement of work. This drawing is to be used by the specified client in accordance with its "purpose of issue" only. No responsibility will be accepted for the improper use of this drawing. Architectural drawings indicate design intent only. Builder is to ensure that all construction is in accordance with all relevant Australian Standards, legislation, Codes and local authority's requirements. Copyright (C) 2015 Fabricio Siqueira Architect

True North:

MASTERS EMPIRE GROUP
SHOP TOP RESIDENTIAL
27 & 29 MORGAN STREET, MILLER

ELEVATIONS

Scale 1:100 Drawn by FS Project no. 18139

Sheet no.
DA32
Issue I

26/7/18 9:19:19 PM



1 South Elevation
1 : 100



Fab Siqueira Architect
NSW registration No. 8308
M: 0431 845 155

ISSUE	PURPOSE OF ISSUE	DATE
D	FOR PRELIMINARY DISCUSSION ONLY	07/05/2018
E	FOR PRELIMINARY DISCUSSION ONLY	11/05/2018
F	FOR PRELIMINARY DISCUSSION ONLY	22/05/2018
G	FOR PRELIMINARY DISCUSSION ONLY	12/06/2018
H	DEVELOPMENT APPLICATION	11/07/2018
I	DEVELOPMENT APPLICATION	26/07/2018



DO NOT SCALE FROM THIS DRAWING use given dimensions. Contractor/ Builder is to check all dimensions on site prior to commencement of shop drawings or fabrication. Any discrepancies are to be referred to the architect/designer prior to commencement of work. This drawing is to be used by the specified client in accordance with its "purpose of issue" only. No responsibility will be accepted for the improper use of this drawing. Architectural drawings indicate design intent only. Builder is to ensure that all construction is in accordance with all relevant Australian Standards, legislation, Codes and local authority's requirements. Copyright (C) 2015 Fabricio Siqueira Architect

True North:

MASTERS EMPIRE GROUP
SHOP TOP RESIDENTIAL
27 & 29 MORGAN STREET, MILLER
ELEVATIONS
Scale 1:100 Drawn by FS Project no. 18139

Sheet no.
DA33
Issue I

26/7/18 9:19:38 PM



1 Streetscape Elevation
1 : 200

Fab Siqueira Architect
NSW registration No. 8308
M: 0431 845 155

ISSUE	PURPOSE OF ISSUE	DATE
D	FOR PRELIMINARY DISCUSSION ONLY	07/05/2018
E	FOR PRELIMINARY DISCUSSION ONLY	11/05/2018
F	FOR PRELIMINARY DISCUSSION ONLY	22/05/2018
G	FOR PRELIMINARY DISCUSSION ONLY	12/06/2018
H	DEVELOPMENT APPLICATION	11/07/2018
I	DEVELOPMENT APPLICATION	26/07/2018

0m 4m 8m 12m 16m 20m

DO NOT SCALE FROM THIS DRAWING use given dimensions. Contractor/ Builder is to check all dimensions on site prior to commencement of shop drawings or fabrication. Any discrepancies are to be referred to the architect/ designer prior to commencement of work. This drawing is to be used by the specified client in accordance with its "purpose of issue" only. No responsibility will be accepted for the improper use of this drawing. Architectural drawings indicate design intent only. Builder is to ensure that all construction is in accordance with all relevant Australian Standards, legislation, Codes and local authority's requirements. Copyright (C) 2015 Fabricio Siqueira Architect

True North:

MASTERS EMPIRE GROUP
SHOP TOP RESIDENTIAL
27 & 29 MORGAN STREET, MILLER

STREETSCAPE ELEVATION

Scale 1:200 Drawn by FS Project no. 18139 Issue I

Sheet no.
DA34