



NOTES:
IMAGES ARE DIAGRAMATIC ONLY
REFER TO ELEVATIONS FOR DETAILS



ADDRESS: P.O. BOX 600
PARADISE POINT, 4216
www.gdevelopments.com.au
ACN: 11 6332220
ABN: 77 1 6332220
GBSA: 1086689
"Building a Shared Vision"

© ALL CONTENT COPYRIGHTED-
This design and/or print is the property of G. Bull
and is protected by the Commonwealth Copyright
Act 1968. It must not be used or reproduced in
whole or in part without written permission. Any
attempt to copy, use or reproduce the same, in
whole or in part, will result in legal proceedings.
DIMENSIONS TO BE READ IN
PREFERENCE TO SCALING

CLIENT'S SIGNATURE: _____ DATE: _____
NOTES:



PRODUCT:
Busselton 10.2
Coastal Facade
Garage to RH

"Insert Estate Name Here"

CLIENT:
?? Client Full Name

SITE ADDRESS:
Lot 36
New Road
Richlands, QLD 4077

SALES - 3D images		
DRAWN: L.D.	DATE: 09.04.18	Rev: A
SCALE: ??	CHECKED: ??	
SHEET: 1	JOB No: 404???	

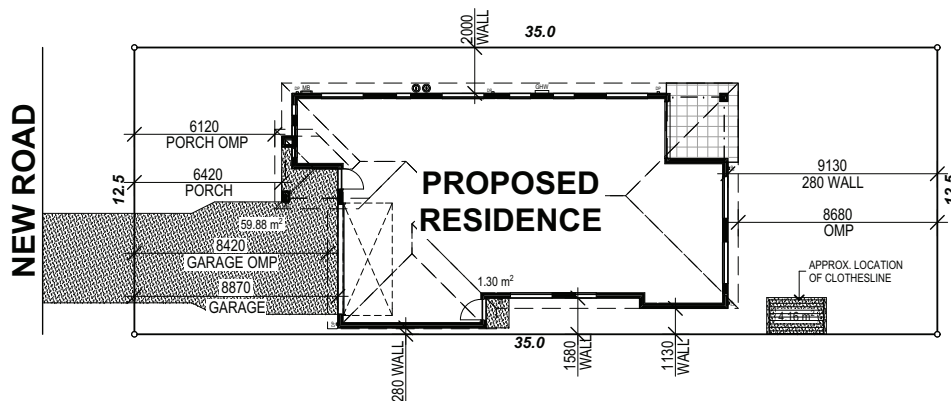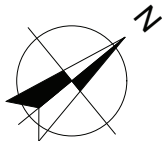

PRELIMINARY SITE PLAN ONLY:
 THIS SITING INDICATIVE ONLY AND IS SUBJECT TO LOCAL COUNCIL REGULATIONS & REQUIREMENTS. G DEVELOPMENTS RESERVES THE RIGHT TO ALTER THE SITING IF REQUIRED.

PRELIMINARY SITE PLAN ONLY:
 THIS SITING BASED ON PRELIMINARY DISCLOSURE INFORMATION PLAN PENDING ON SOIL TEST, SURVEY AND AS-CONSTRUCTED INFORMATION TO FINALISE LOCATIONS / EARTHWORKS



ADDRESS: P.O. BOX 400
 PARADISE POINT, 4216
 www.gdevelopments.com.au
 ACN: 11 6332220
 ABN: 771 6332220
 QBSA: 1086689

"Building a Shared Vision"

© ALL CONTENT COPYRIGHTED:
 This design and/or print is the property of G. Bull and is protected by the Commonwealth Copyright Act 1968. It must not be used or reproduced in whole or in part without written permission. Any attempt to copy, use or reproduce the same, in whole or in part, will result in legal proceedings.

DIMENSIONS TO BE READ IN PREFERENCE TO SCALING

CLIENT'S SIGNATURE: _____ DATE: _____

NOTES:

PRODUCT:
Busselton 10.2
 Coastal Facade
 Garage to RH



"Insert Estate Name Here"

CLIENT:
 ?? Client Full Name

SITE ADDRESS:
 Lot 36
 New Road
 Richlands, QLD 4077

SALES - Site Plan

DRAWN: L.D.	DATE: 09.04.18	Rev: A
SCALE: 1:200	CHECKED: ??	
SHEET: 2	JOB No: 404???	

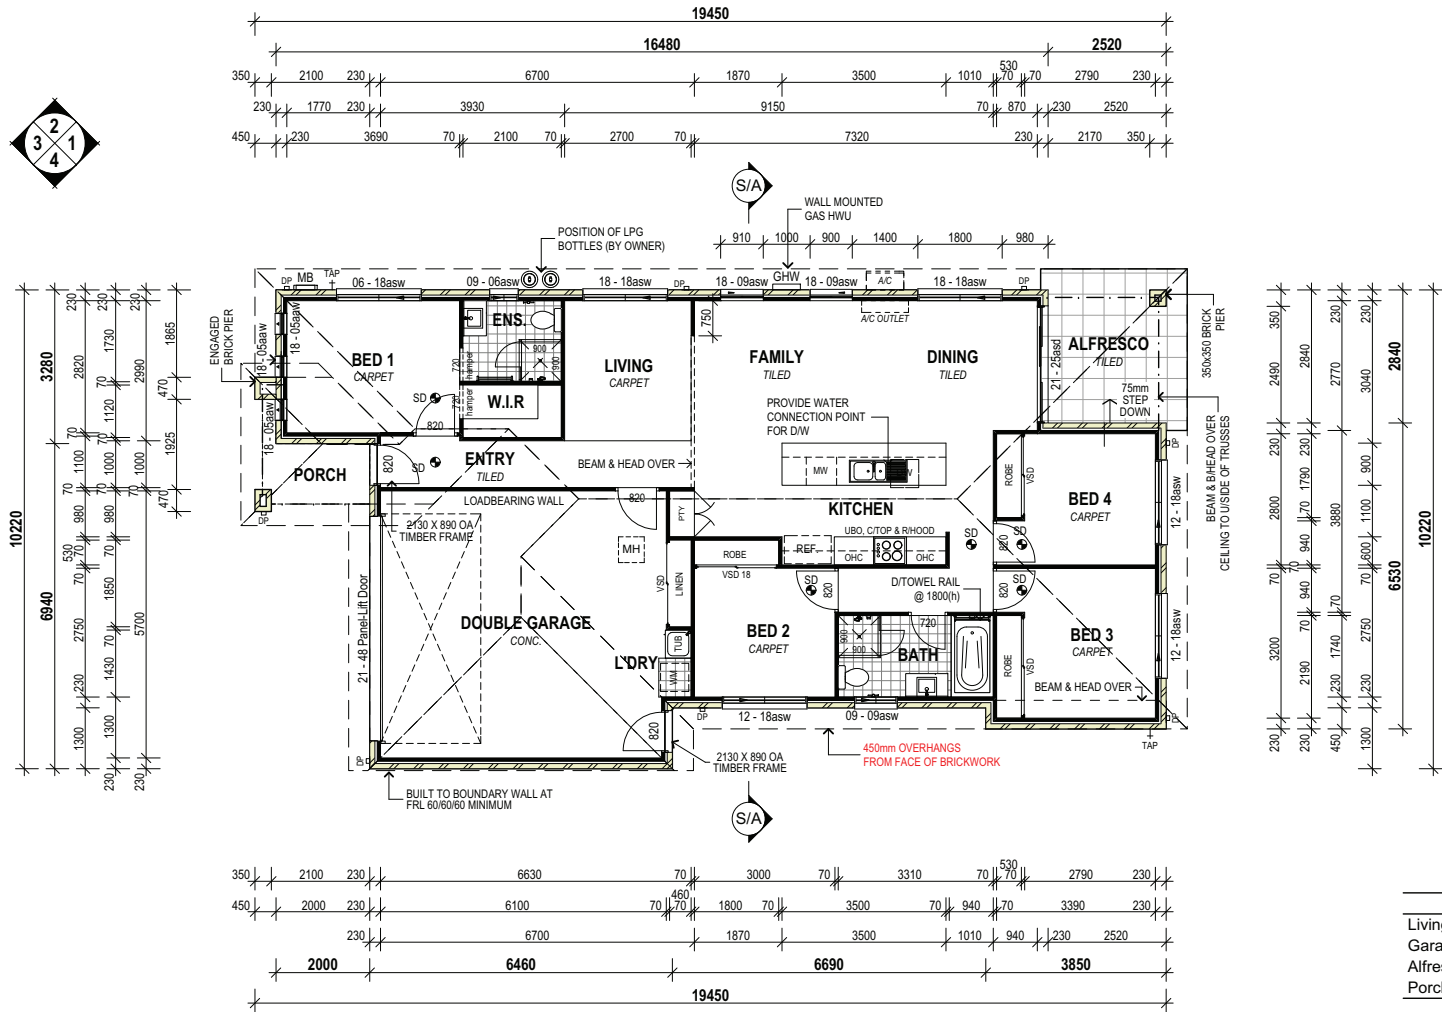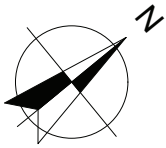

Floor Areas	
Living	121.78
Garage	39.60
Alfresco	9.92
Porch	4.84
Total	176.14 m²



ADDRESS: P.O. BOX 400
 PARADISE POINT, 4214
 www.gdevelopments.com.au
 ACN: 1116332220
 ABN: 77114332220
 QBSA: 1086689
 "Building a Shared Vision"

© ALL CONTENT COPYRIGHTED:-
 This design and/or print is the property of G. Bull
 and is protected by the Commonwealth Copyright
 Act 1968. It must not be used or reproduced in
 whole or in part without written permission. Any
 attempt to copy, use or reproduce the same, in
 whole or in part, will result in legal proceedings.

DIMENSIONS TO BE READ IN
 PREFERENCE TO SCALING

CLIENT'S SIGNATURE: _____ DATE: _____

NOTES:


PRODUCT:
Busseton 10.2
 Coastal Facade
 Garage to RH

"Insert Estate Name Here"


CLIENT:
 ?? Client Full Name

 SITE ADDRESS:
 Lot 36
 New Road
 Richlands, QLD 4077

SALES - Floor Plan		
DRAWN: L.D.	DATE: 09.04.18	Rev: A
SCALE: 1:100	CHECKED: ??	
SHEET: 3	JOB No: 404???	

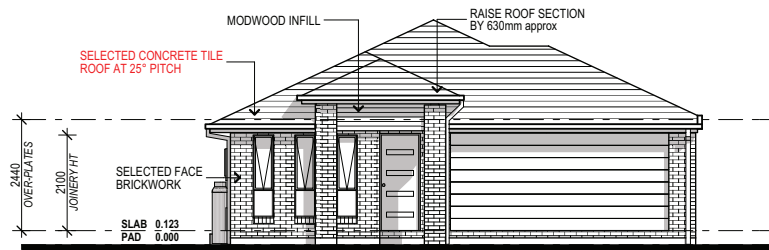

ELEVATION 1

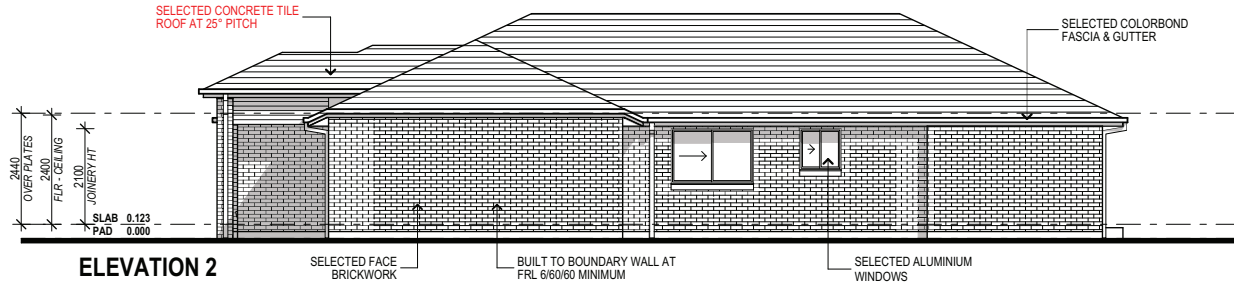

ELEVATION 2



ADDRESS: P.O. BOX 600
 PARADISE POINT, 4216
 www.gdevelopments.com.au
 ACN: 116332220
 ABN: 7716332220
 QBSA: 1086689

"Building a Shared Vision"

© ALL CONTENT COPYRIGHTED:-
 This design and/or print is the property of G. Bull
 and is protected by the Commonwealth Copyright
 Act 1968. It must not be used or reproduced in
 whole or in part without written permission. Any
 attempt to copy, use or reproduce the same, in
 whole or in part, will result in legal proceedings.

DIMENSIONS TO BE READ IN
 PREFERENCE TO SCALING

CLIENT'S SIGNATURE: _____ DATE: _____

NOTES:

PRODUCT:

**Busselton 10.2
 Coastal Facade
 Garage to RH**

"Insert Estate Name Here"

CLIENT:



?? Client Full Name

SITE ADDRESS:

Lot 36
 New Road
 Richlands, QLD 4077

SALES - Elevations

DRAWN:	DATE:	Rev:
L. D.	09.04.18	A
SCALE:	CHECKED:	
1:100	??	
SHEET:	JOB No:	
4	404???	

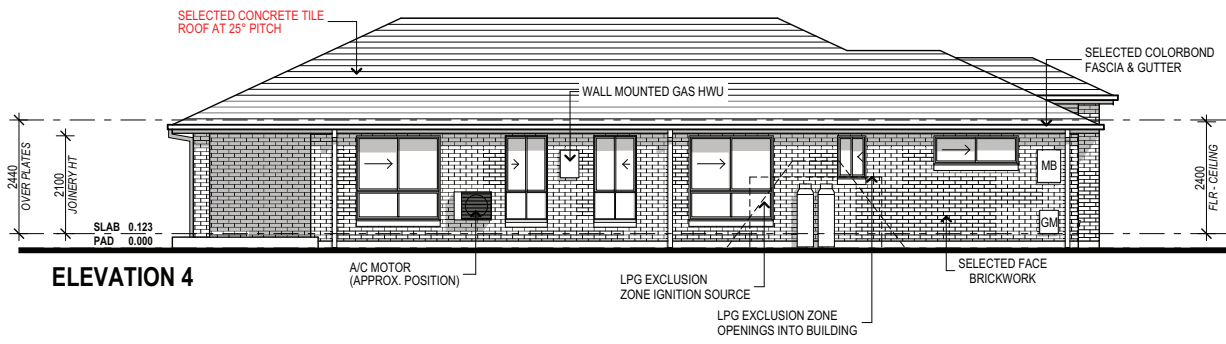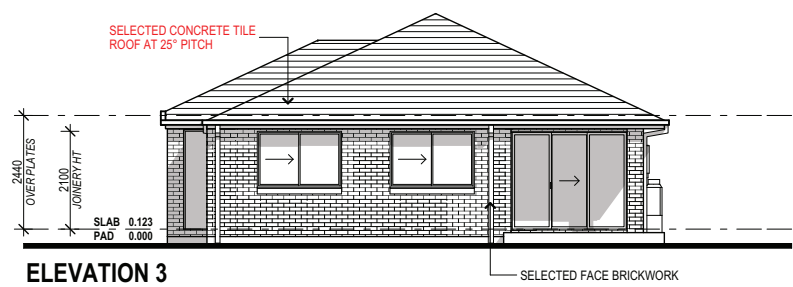


ADDRESS: P.O. BOX 600
PARADISE POINT, 4216
www.gdevelopments.com.au
ACN: 11 6332220
ABN: 771 16332220
QBSA: 1086689
"Building a Shared Vision"

© ALL CONTENT COPYRIGHTED- This design and/or print is the property of G. Bull and is protected by the Commonwealth Copyright Act 1968. It must not be used or reproduced in whole or in part without written permission. Any attempt to copy, use or reproduce the same, in whole or in part, will result in legal proceedings.
DIMENSIONS TO BE READ IN PREFERENCE TO SCALING

CLIENT'S SIGNATURE: _____ DATE: _____
NOTES:

PRODUCT:
**Busselton 10.2
Coastal Facade
Garage to RH**

"Insert Estate Name Here"

CLIENT:
?? Client Full Name

SITE ADDRESS:
Lot 36
New Road
Richlands, QLD 4077

SALES - Elevations		
DRAWN: L.D	DATE: 09.04.18	Rev: A
SCALE: 1:100	CHECKED: ??	
SHEET: 5	JOB No: 404???	