
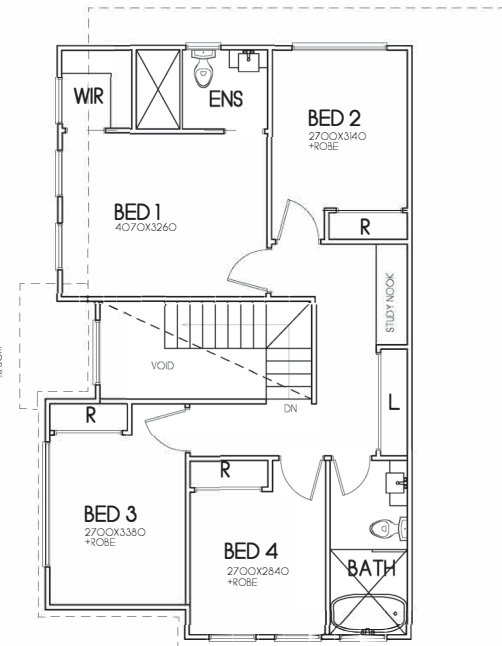


FLOOR AREAS	
GROUND FLOOR LIVING	76.70m
FIRST FLOOR LIVING	81.13m
GARAGE	33.89m
PORCH	3.01m
TOTAL	194.73m

PROPOSED ROAD

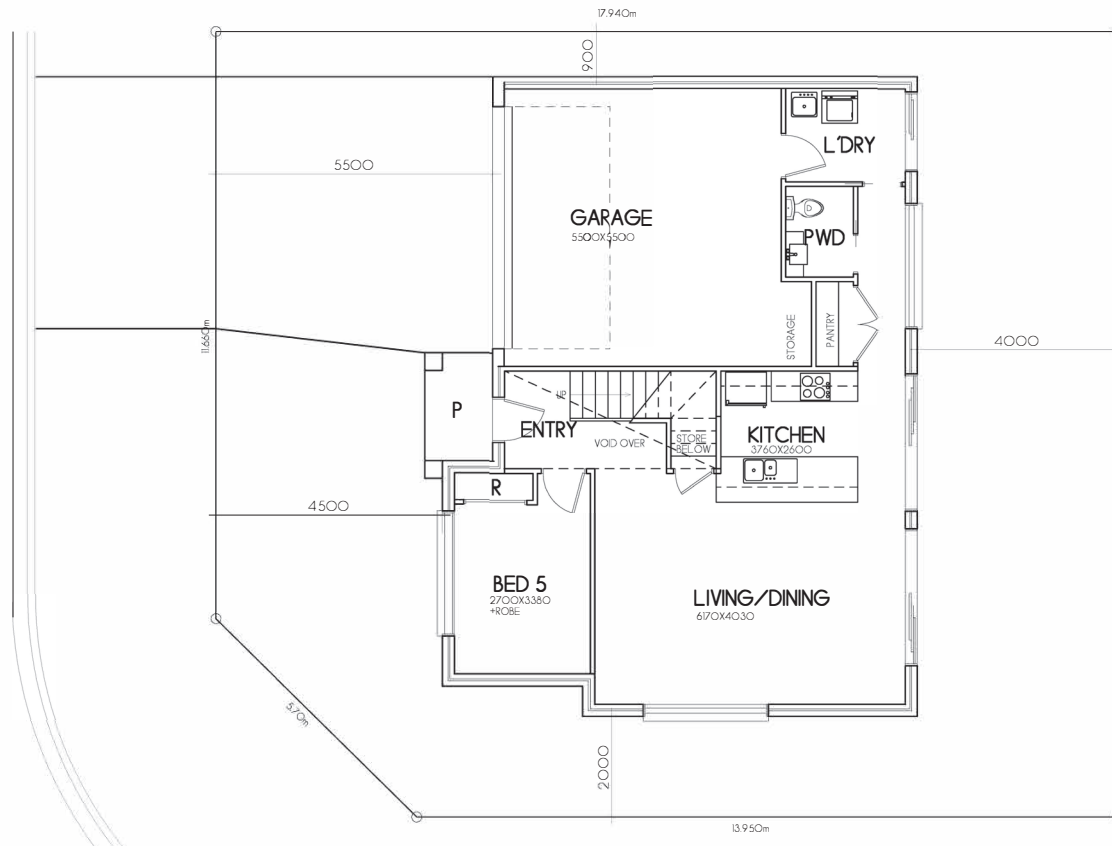

FLOOR PLAN
SCALE 1:100

NOTES:
 1. Levels shown are approx only + should be verified on site
 2. Figured dimensions are to be taken in preference to scaling
 3. All measurements are in mm unless otherwise stated
 4. Window sizes are nominal only. Final window sizes by builder
 5. Dimensions are to be verified on site by builder before commencement of work

DESIGNER LIVING HOMES
—designed for life—

PROJECT: Proposed Brick Veneer Residence
 DRAWING: Floor Plan
 SCALE: 1:100@A3
 DRAWING NUMBER: SS20.030.1
 DATE: 12.03.2020
 PAGE: 1/1

CLIENT: ADDRESS: Lot 43 Leppington CUSTOM DESIGN

STRAIGHTLINE STUDIO CO