



ADDRESS: Saturn Street
LOT: Lot:108 DP: Draft
SUBURB: Leppington

Page No.	Description
1	Floor Plans
2	Front & Rear Elevations
3	Side Elevations
4	Site Plan

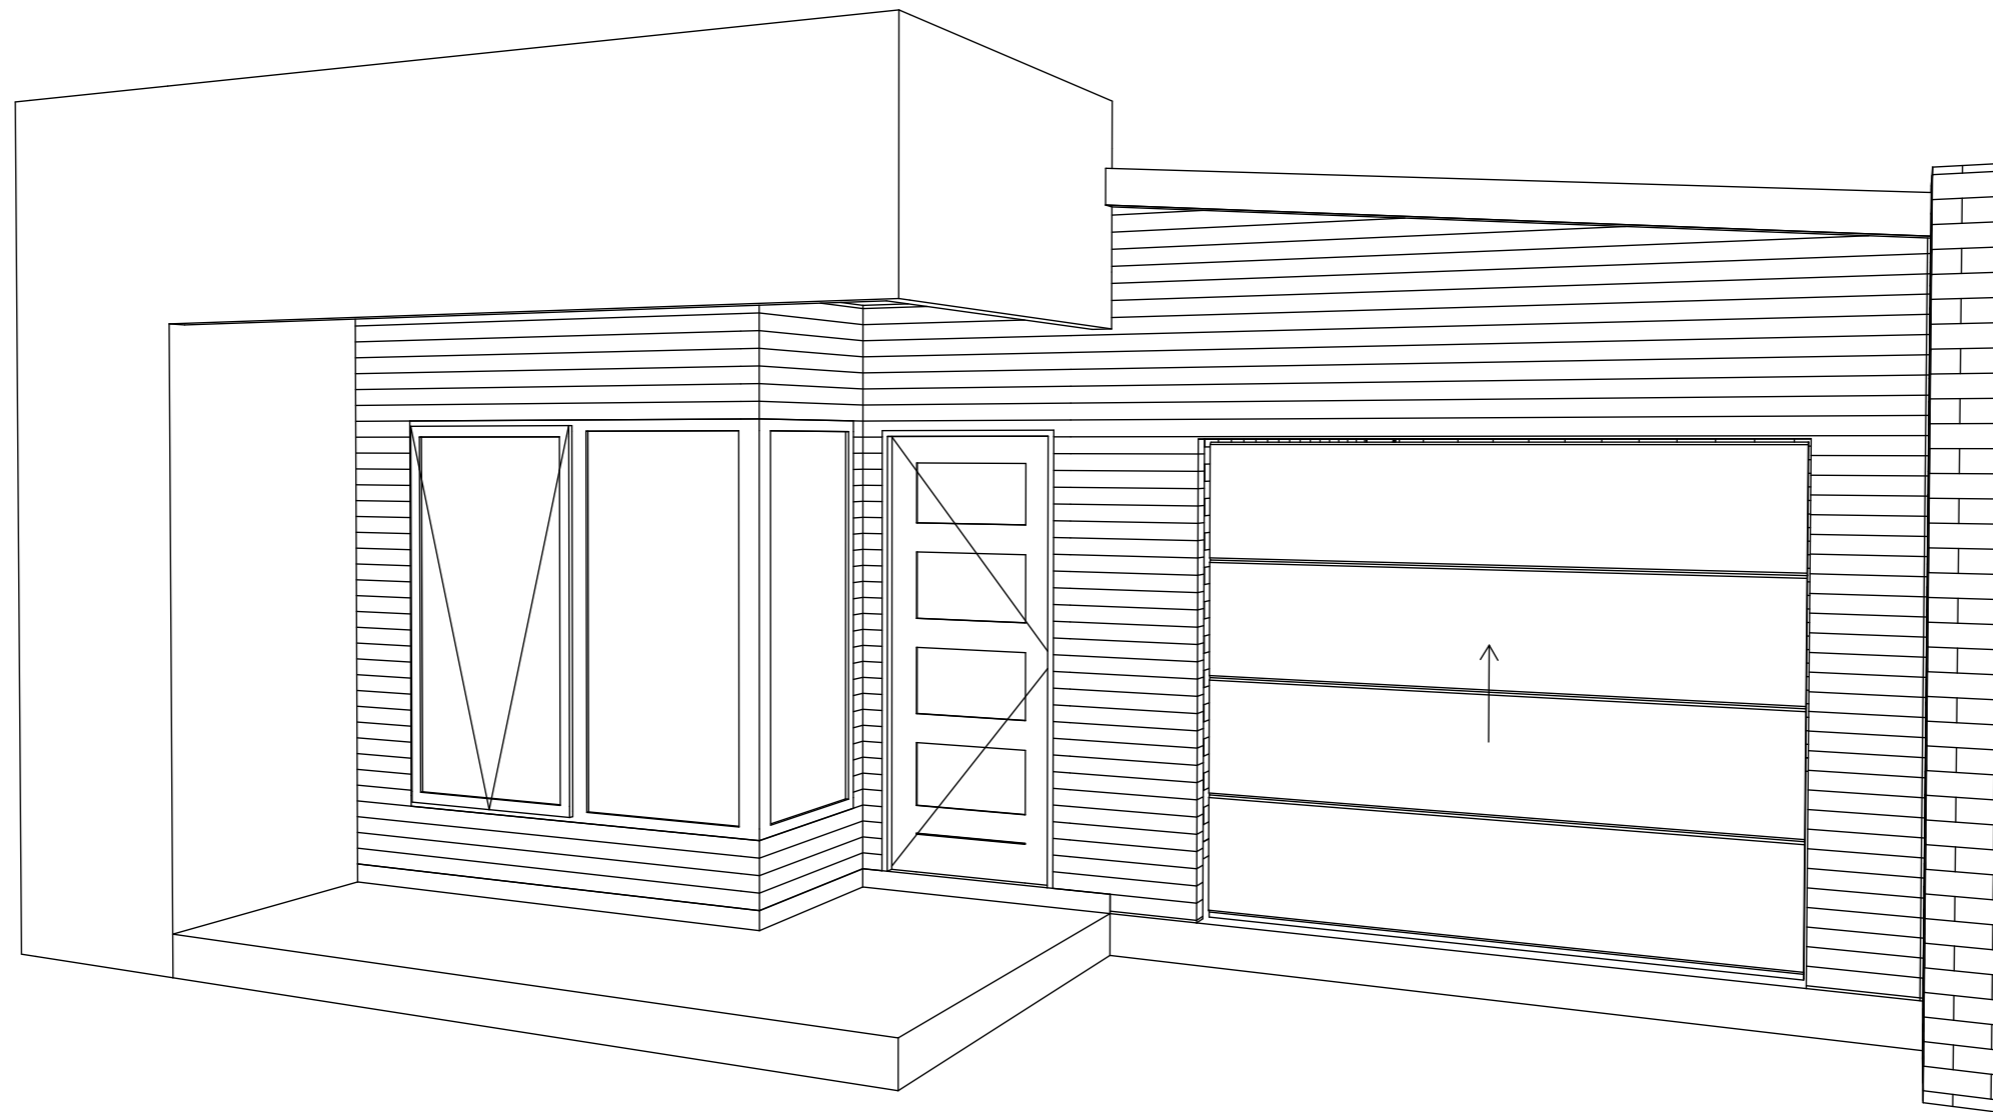

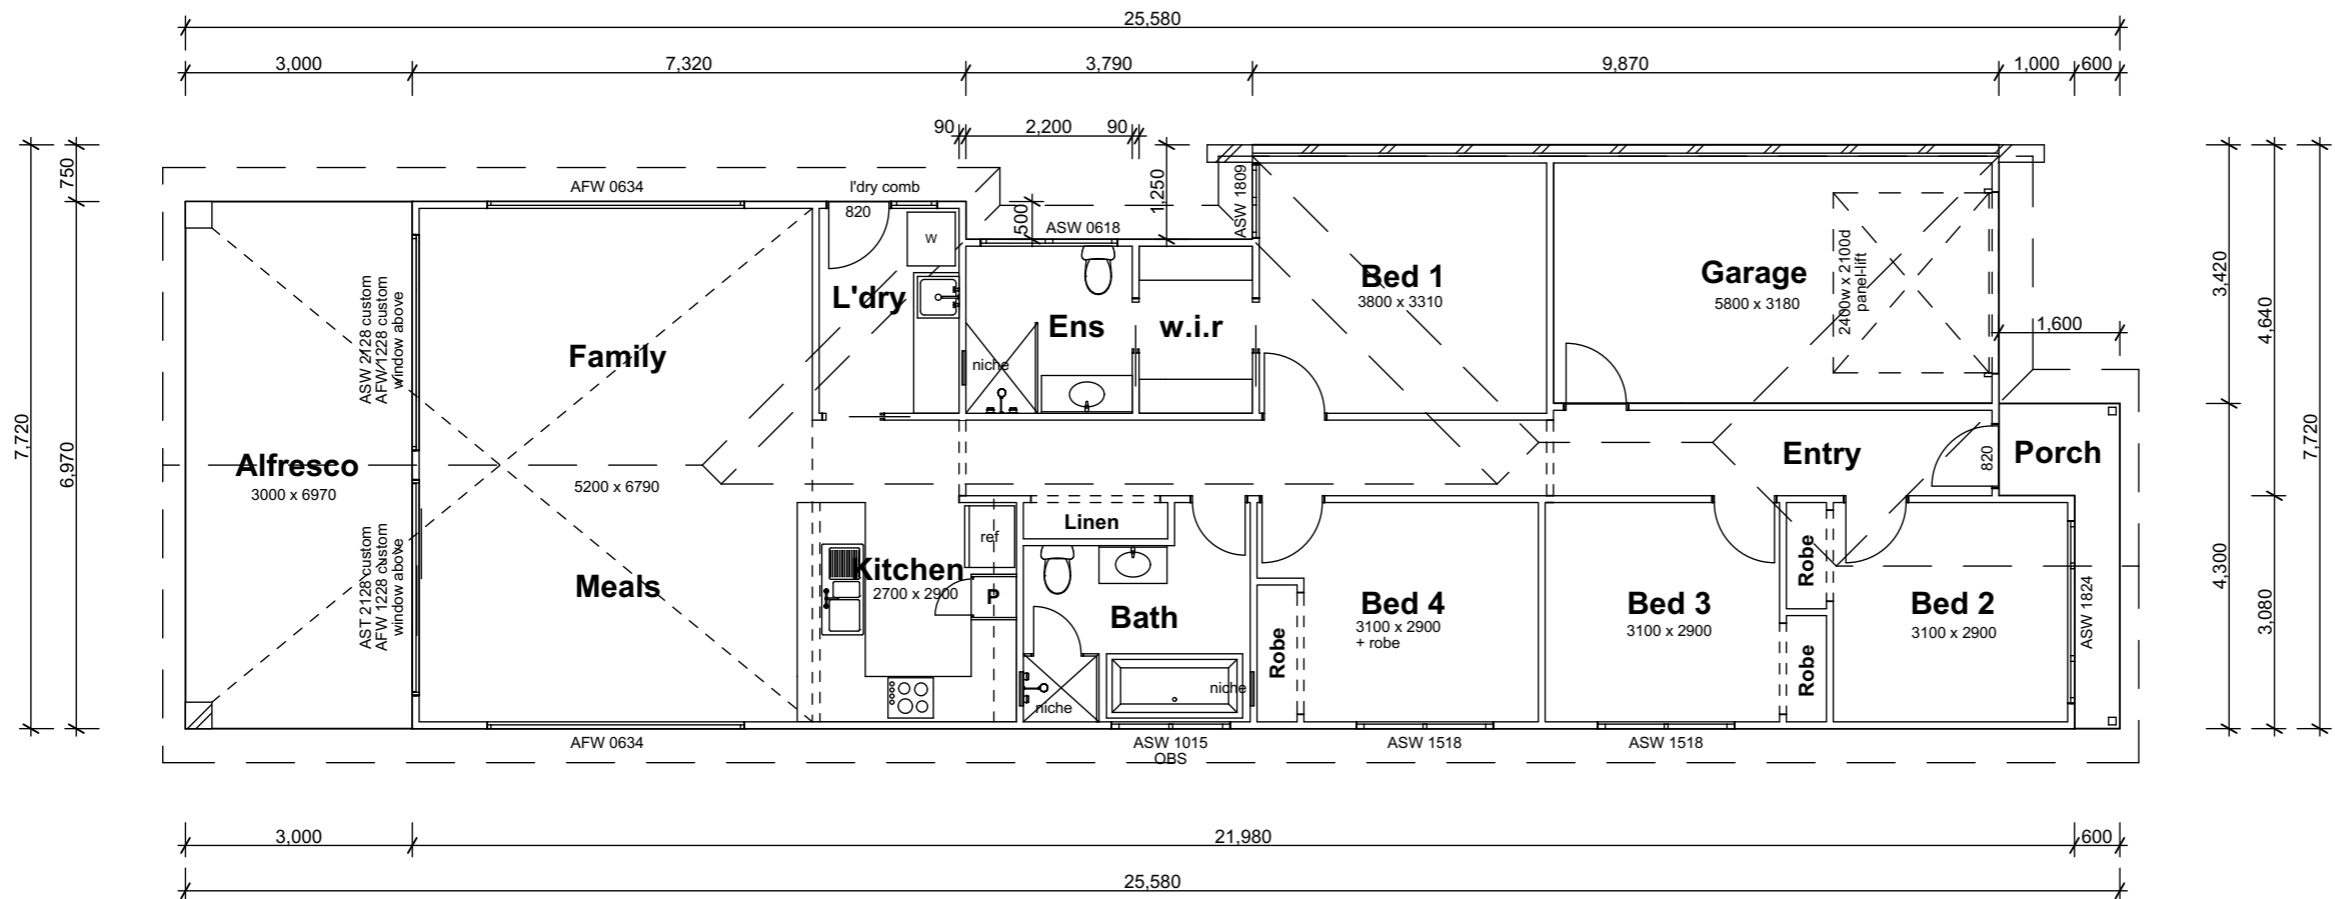

Floor Plan
Scale 1:100

Floor Areas	
	Area
Porch	3.80 m ²
Garage	20.14 m ²
Alfresco	20.91 m ²
Living	134.67 m ²
Total	179.52 m²

CLIENT:

ADDRESS: Saturn Street
LOT: Lot:108 DP:DRAFT
SUBURB: Leppington

PROPOSED:
SINGLE STOREY DWELLING


COUNCIL: Camden
DRAWN BY: C.P.
ISSUE DATE: 21-09-20

ISSUE: **C**
SHEET No: **1**
JOB No: 20118-2

- CONSTRUCTION TO BE IN ACCORDANCE WITH ALL BCA AND OTHER RELEVANT AUSTRALIAN STANDARDS
- INSULATION MUST BE INSTALLED IN ACCORDANCE WITH NCC AND RELEVANT AUSTRALIAN STANDARDS
- ALL DIMENSIONS ARE TO BE VERIFIED ON SITE BEFORE COMMENCEMENT OF WORK
- FIGURED DIMENSIONS ARE TO TAKE PRECEDENCE TO SCALED DIMENSIONS AND ARE TO BE VERIFIED BEFORE CONSTRUCTION COMMENCES
- ALL MEASUREMENTS ARE IN MM UNLESS OTHERWISE STATED
- LEVELS SHOWN ARE APPROX ONLY AND SHOULD BE VERIFIED BY BUILDER AND ALL TRADES
- ANY ITEMS SHOWN OR DRAWN ON THE ENCLOSED PLANS BUT NOT LISTED AS AN INCLUSION WILL BE DEEMED AN EXCLUSION




Devine Drafting & Design Pty Ltd 2020
admin@devinedrafting.com.au
PO Box 7323 Mount Annan NSW 2567

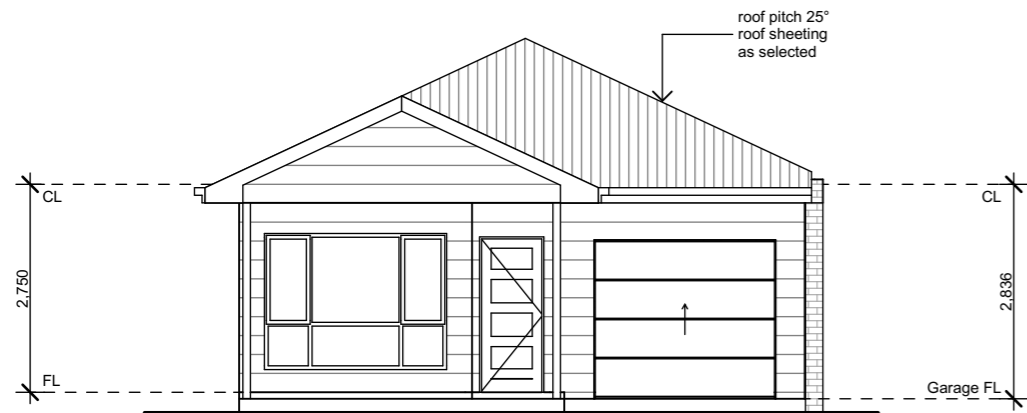


South Elevation


Scale 1:100

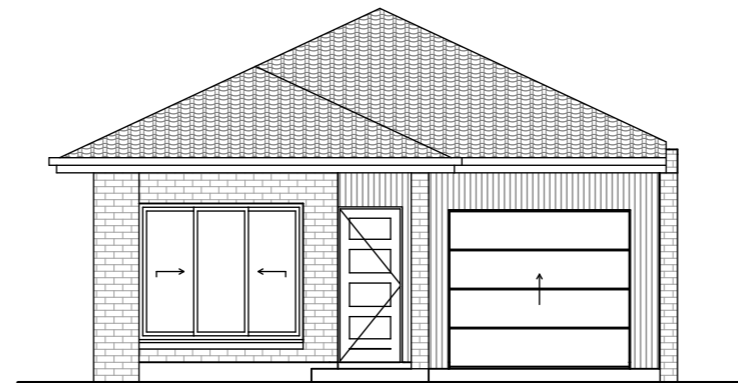

OPTION 2

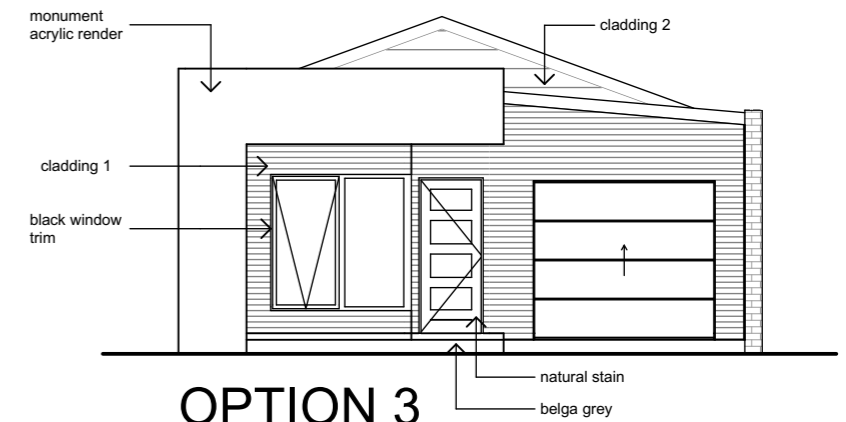

OPTION 3

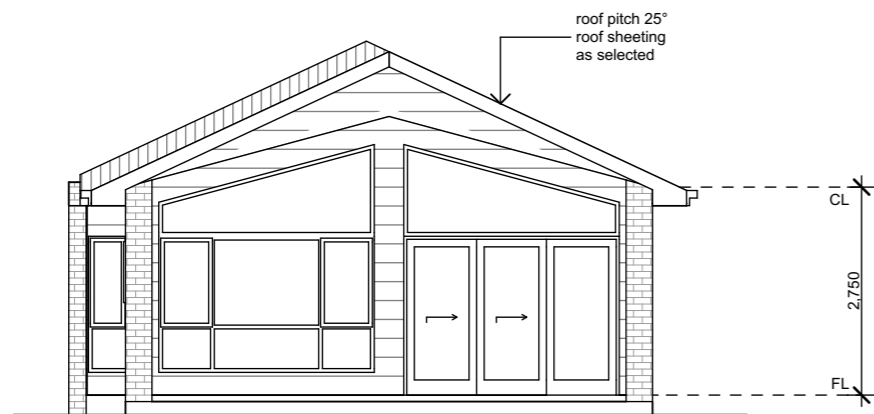

North Elevation

Scale 1:100

EXTERNAL COLOUR SCHEDULE			
Cladding 1 Colour: Johnstones Professional Natural - Weathertex Weathergroove 75mm natural	Cladding 2 Colour: Taubmans Crisp White - Weathertex Ecogroove 300mm smooth	Cladding 1 Trim Colour: Johnstones Professional Natural	Cladding 2 Trim Colour: Taubmans Crisp White
Brickwork Colour: Espresso PGH Mortar: Off White Joints: Ironed	Render Colour: Taubmans Colorbond Monument	Roof Sheetting Colour: Monument - Colorbond	Transition Capping Colour: Monument
Gutters Colour: Monument	Downpipes Colour: Taubmans Monument	Fascia Colour: Monument	Windows Colour: Monument
Entry Door Colour: Johnstones Professional Natural	Garage Door Colour: Monument - Flatline	Rainwater Tank Colour: Monument	Meter Box Colour: Taubmans Monument
Driveway Colour: Gunmetal Finish: Coved			

CLIENT:



ADDRESS: Saturn Street
LOT: Lot:108 DP:DRAFT
SUBURB: Leppington

PROPOSED:
SINGLE STOREY DWELLING

COUNCIL: Camden
DRAWN BY: C.P.
ISSUE DATE: 21-09-20

ISSUE: C
SHEET No: 2

JOB No: 20118-2

- CONSTRUCTION TO BE IN ACCORDANCE WITH ALL BCA AND OTHER RELEVANT AUSTRALIAN STANDARDS
 - INSULATION MUST BE INSTALLED IN ACCORDANCE WITH NCC AND RELEVANT AUSTRALIAN STANDARDS
 - ALL DIMENSIONS ARE TO BE VERIFIED ON SITE BEFORE COMMENCEMENT OF WORK
 - FIGURED DIMENSIONS ARE TO TAKE PRECEDENCE TO SCALED DIMENSIONS AND ARE TO BE VERIFIED BEFORE CONSTRUCTION COMMENCES
 - ALL MEASUREMENTS ARE IN MM UNLESS OTHERWISE STATED
 - LEVELS SHOWN ARE APPROX ONLY AND SHOULD BE VERIFIED BY BUILDER AND ALL TRADES
 - ANY ITEMS SHOWN OR DRAWN ON THE ENCLOSED PLANS BUT NOT LISTED AS AN INCLUSION WILL BE DEEMED AN EXCLUSION





Devine Drafting & Design Pty Ltd 2020
 admin@devinedrafting.com.au
 PO Box 7323 Mount Annan NSW 2567




East Elevation

Scale 1:100

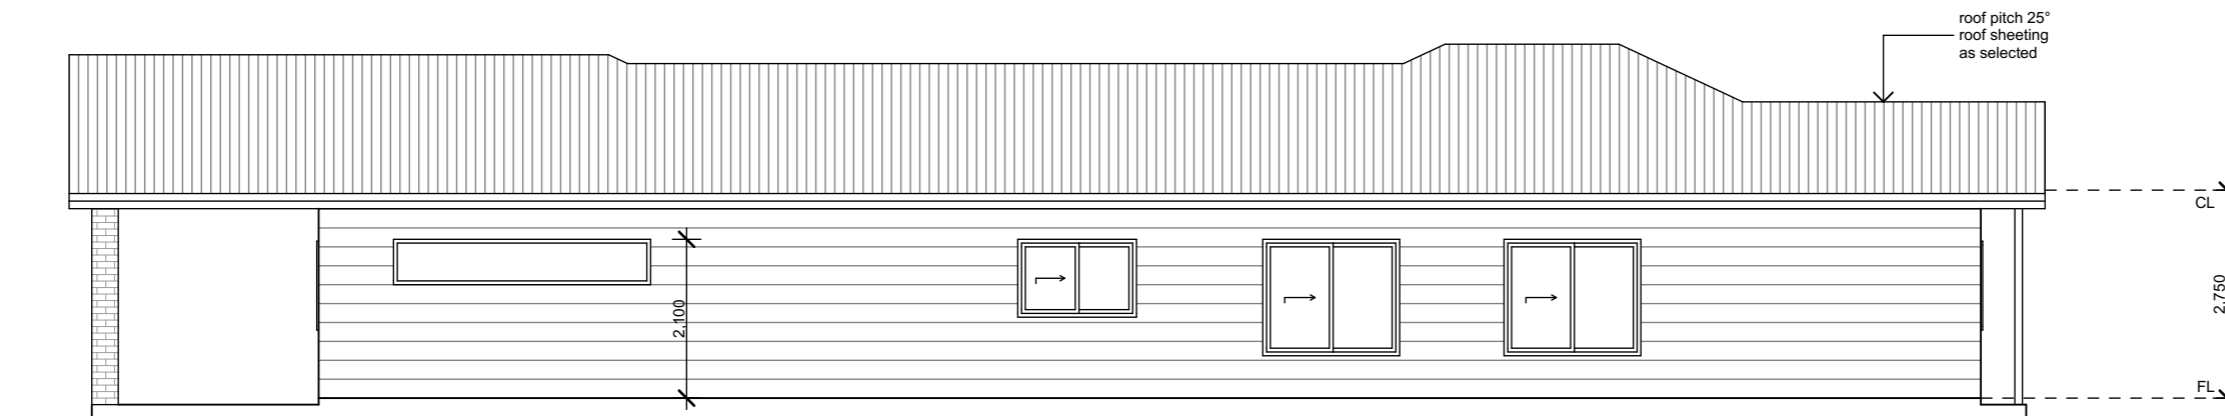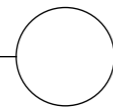

West Elevation

Scale 1:100

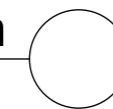

CLIENT:



ADDRESS: Saturn Street
LOT: Lot:108 DP:DRAFT
SUBURB: Leppington

PROPOSED:
SINGLE STOREY DWELLING

COUNCIL: Camden
DRAWN BY: C.P.
ISSUE DATE: 21-09-20


ISSUE: **C**
SHEET No: **3**

JOB No: 20118-2

- CONSTRUCTION TO BE IN ACCORDANCE WITH ALL BCA AND OTHER RELEVANT AUSTRALIAN STANDARDS
- INSULATION MUST BE INSTALLED IN ACCORDANCE WITH NCC AND RELEVANT AUSTRALIAN STANDARDS
- ALL DIMENSIONS ARE TO BE VERIFIED ON SITE BEFORE COMMENCEMENT OF WORK
- FIGURED DIMENSIONS ARE TO TAKE PRECEDENCE TO SCALED DIMENSIONS AND ARE TO BE VERIFIED BEFORE CONSTRUCTION COMMENCES
- ALL MEASUREMENTS ARE IN MM UNLESS OTHERWISE STATED
- LEVELS SHOWN ARE APPROX ONLY AND SHOULD BE VERIFIED BY BUILDER AND ALL TRADES
- ANY ITEMS SHOWN OR DRAWN ON THE ENCLOSED PLANS BUT NOT LISTED AS AN INCLUSION WILL BE DEEMED AN EXCLUSION





Devine Drafting & Design Pty Ltd 2020
 admin@devinedrafting.com.au
 PO Box 7323 Mount Annan NSW 2567

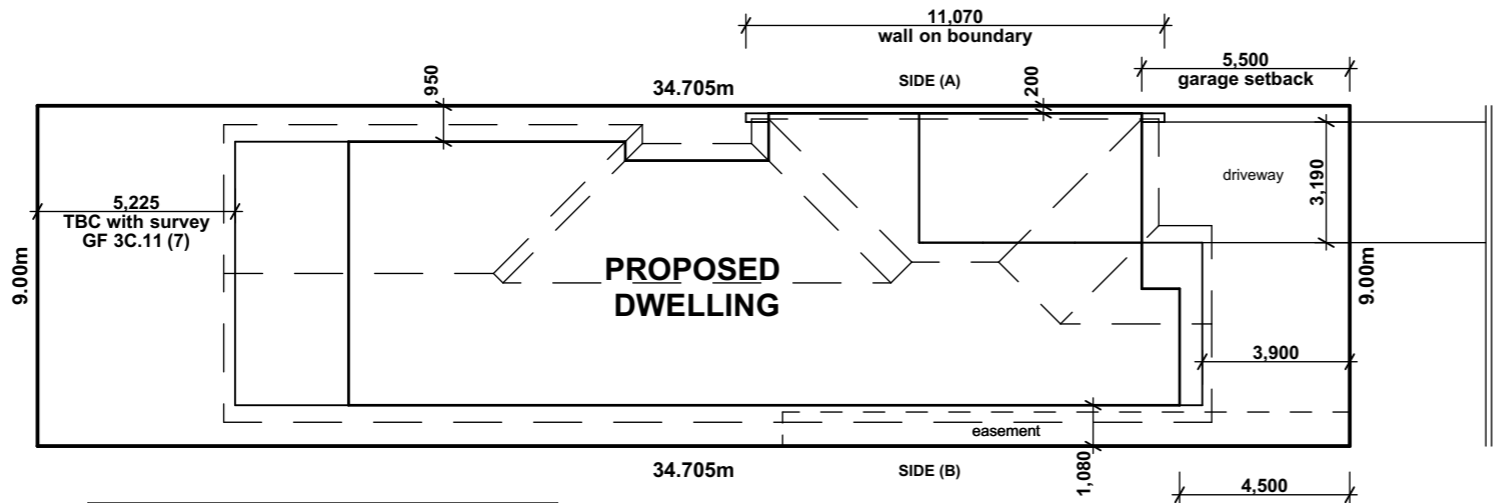

Saturn Street

NOTE: site plan, north point, easement to be confirmed with registered DP and/or survey

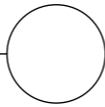Site Plan 
Scale 1:200

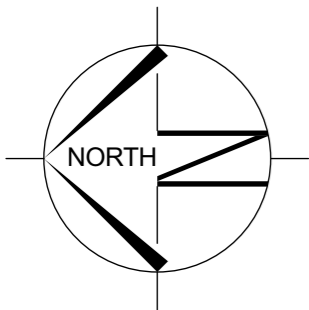

LOT 108
DP: DRAFT
SITE AREA:
312.4 m²

CLIENT:
 **EDGE CLIFF HOMES**

ADDRESS: Saturn Street
LOT: Lot:108 DP:DRAFT
SUBURB: Leppington

PROPOSED:
SINGLE STOREY DWELLING

COUNCIL: Camden	DRAWN BY: C.P. ISSUE DATE: 21-09-20
---------------------------	--

ISSUE: C	SHEET No: 4
------------------------	---------------------------

JOB No: 20118-2

- CONSTRUCTION TO BE IN ACCORDANCE WITH ALL BCA AND OTHER RELEVANT AUSTRALIAN STANDARDS
- INSULATION MUST BE INSTALLED IN ACCORDANCE WITH NCC AND RELEVANT AUSTRALIAN STANDARDS
- ALL DIMENSIONS ARE TO BE VERIFIED ON SITE BEFORE COMMENCEMENT OF WORK
- FIGURED DIMENSIONS ARE TO TAKE PRECEDENCE TO SCALED DIMENSIONS AND ARE TO BE VERIFIED BEFORE CONSTRUCTION COMMENCES
- ALL MEASUREMENTS ARE IN MM UNLESS OTHERWISE STATED
- LEVELS SHOWN ARE APPROX ONLY AND SHOULD BE VERIFIED BY BUILDER AND ALL TRADES
- ANY ITEMS SHOWN OR DRAWN ON THE ENCLOSED PLANS BUT NOT LISTED AS AN INCLUSION WILL BE DEEMED AN EXCLUSION


DEVINE
DRAFTING & DESIGN

Devine Drafting & Design Pty Ltd 2020
admin@devinedrafting.com.au
PO Box 7323 Mount Annan NSW 2567