
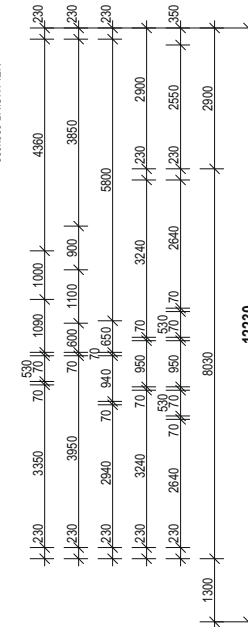
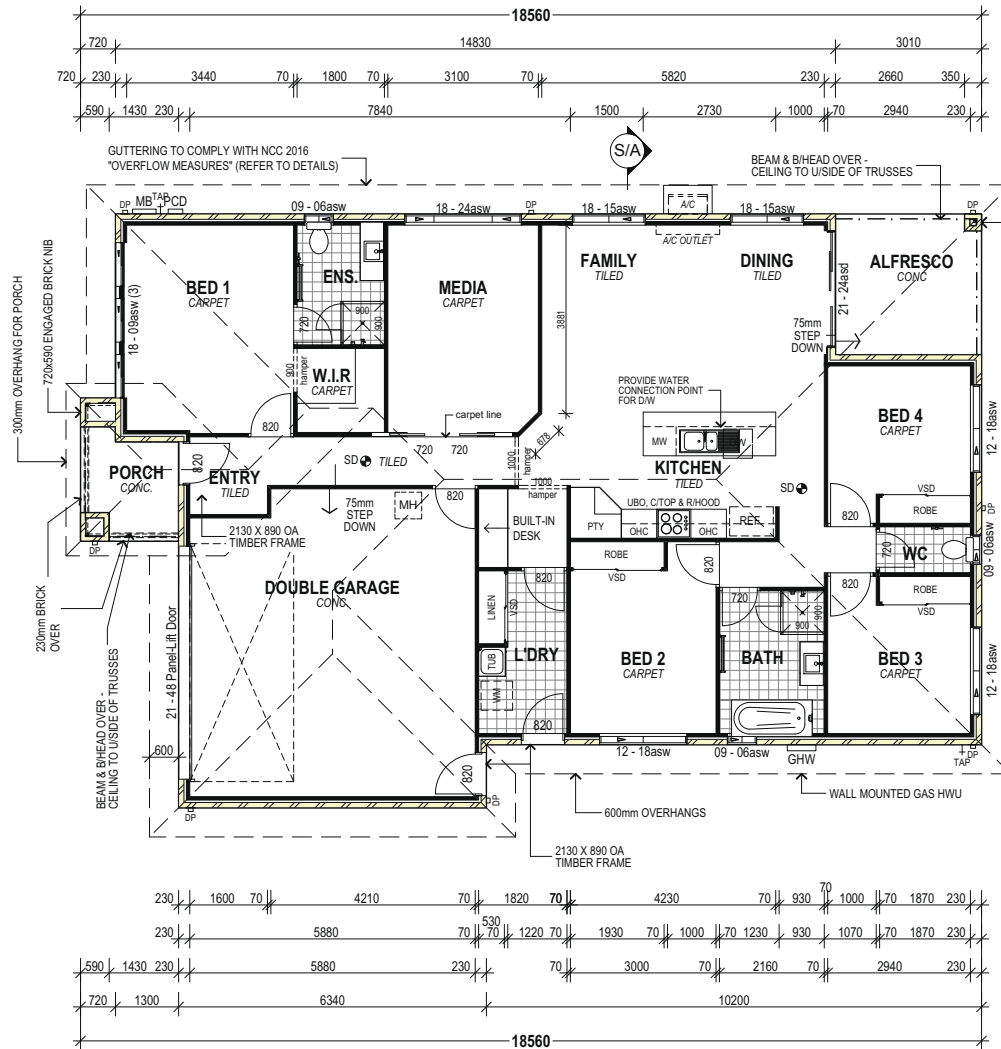


NOTE:
PROVIDE 300mm DEEP
BULKHEAD OVER ALL HAMPERS

NOTE:
PROVIDE 1 SHELF & HANGING
RAIL TO ALL ROBES AND 4
SHELVES (equally spaced)
FOR ALL LINEN CUPBOARDS

NOTE:
ALL WINDOWS &
EXTERNAL DOORS TO BE
CENTERED IN WALL/ROOM
UNLESS DIMENSIONED
OTHERWISE

NOTE:
600mm EAVE UNO

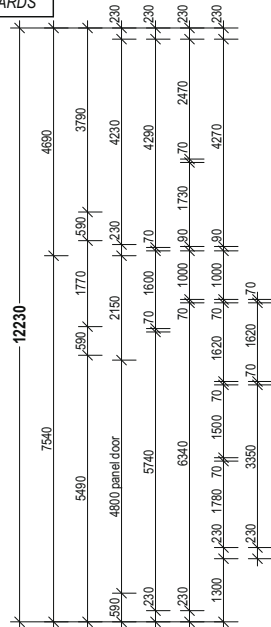

PROVIDE FULL HT. MASONRY
ARTICULATION AS PER ENGINEERS
SOILTEST REPORT

Floor Areas	
Living	147.1
Garage	39.3
Alfresco	8.7
Porch	4.8
	199.9 m²

ADDRESS: P.O. BOX 600
PARADISE POINT, 4216
www.gdevelopments.com.au
ACN: 114332220
ABN: 77114332220
QBSA: 1086689
"Building a Shared Vision"

© ALL CONTENT COPYRIGHTED.
This design and/or print is the property of G. built
and is protected by the Commonwealth Copyright
Act 1968. It must not be used or reproduced in
whole or in part without written permission. Any
attempt to copy, use or reproduce the same, in
whole or in part, will result in legal proceedings.
DIMENSIONS TO BE READ IN
PREFERENCE TO SCALING

CLIENT'S SIGNATURE: _____ DATE: _____
NOTES:

PRODUCT:
**Augusta Mod
Facade TBA
Garage to RH**

Drawn: _____
Scale: 1:100
Sheet: 03

Floor Plan		
DRAWN: M.F.	DATE: 27.10.2016	Rev. A
SCALE: 1:100	CHECKED:	
SHEET: 03	JOB No:	404???