


RPD

DRAINAGE

SOIL AND SULLAGE DRAINAGE TO COUNCIL SEWER
AS PER COUNCIL REQUIREMENTS
STORMWATER TO STREET

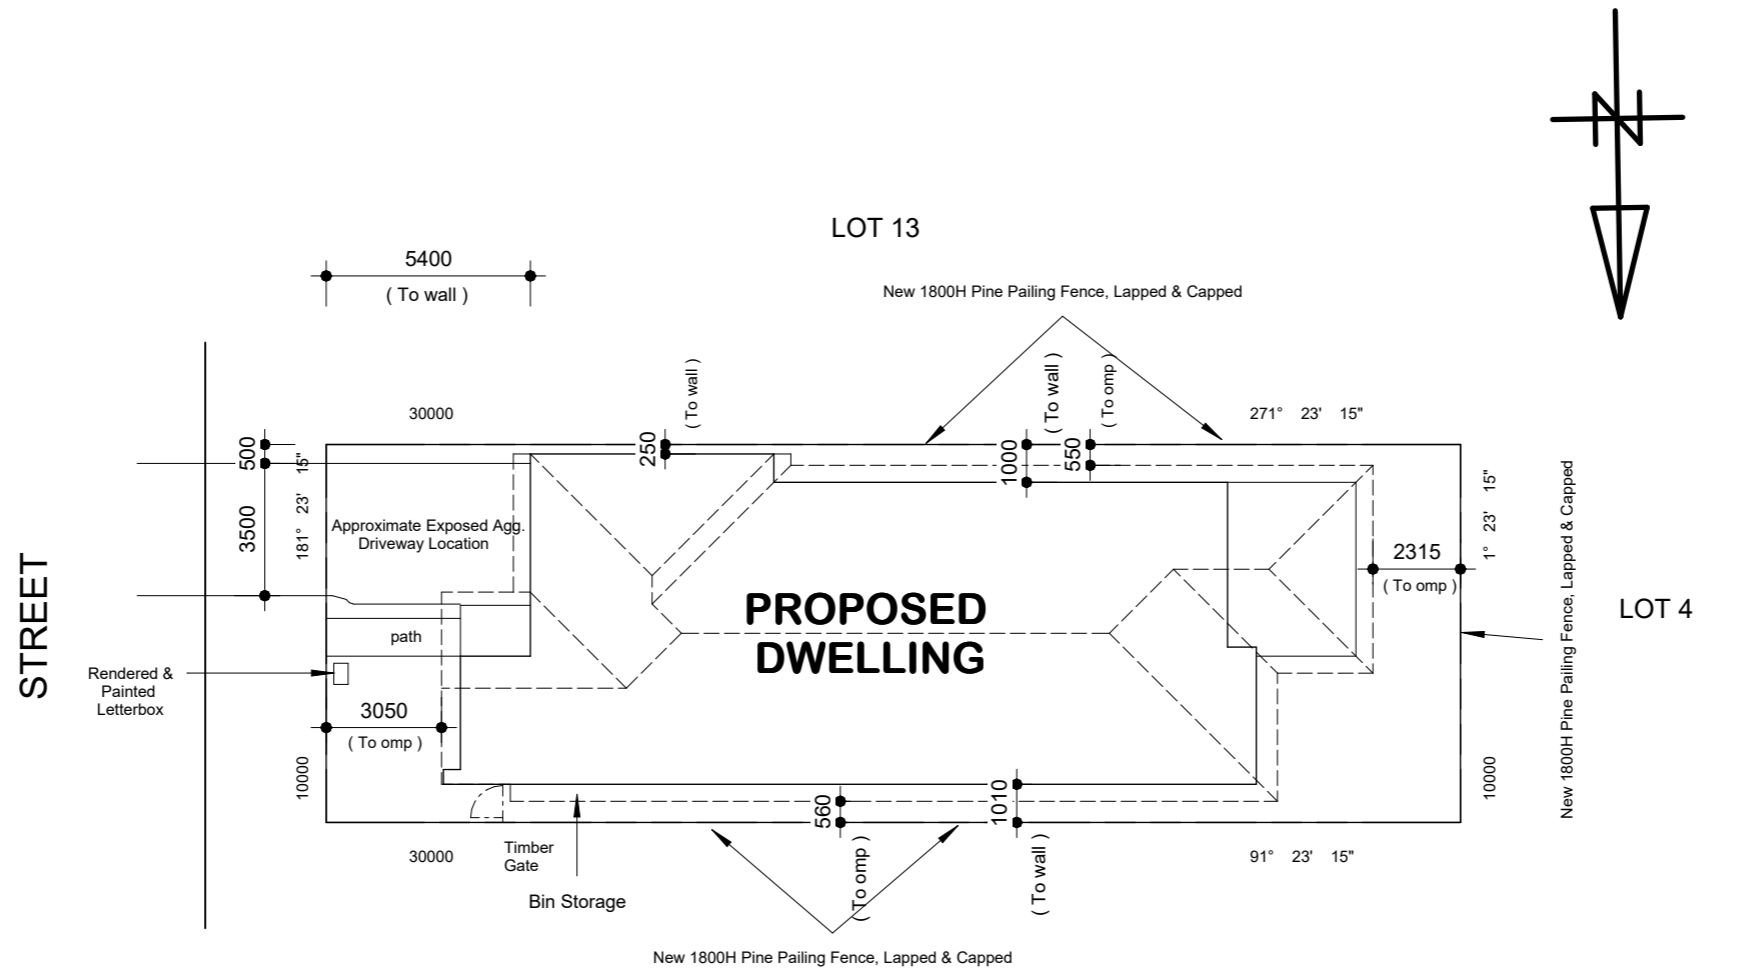

60.0% SITE COVERAGE.

CHECK ALL LEVELS AND DIMENSIONS ON SITE.

SITE PLAN

1:200

REVISION SCHEDULE	
A Draft Plan	1/4/2025

Draft Plan 1/4/2025




MOB: 0432 034 543
Email: hello@letswork.com.au
100 Harris Street, Pyrmont NSW 2009

All rights reserved under the "Copyright" act, no part may be used, reproduced or copied in any form other than for the specific use on the site for which it has been prepared for, or without written permission of Letswork


Proposed New Dwelling

DWG No.
25/310

DATE: April 2025

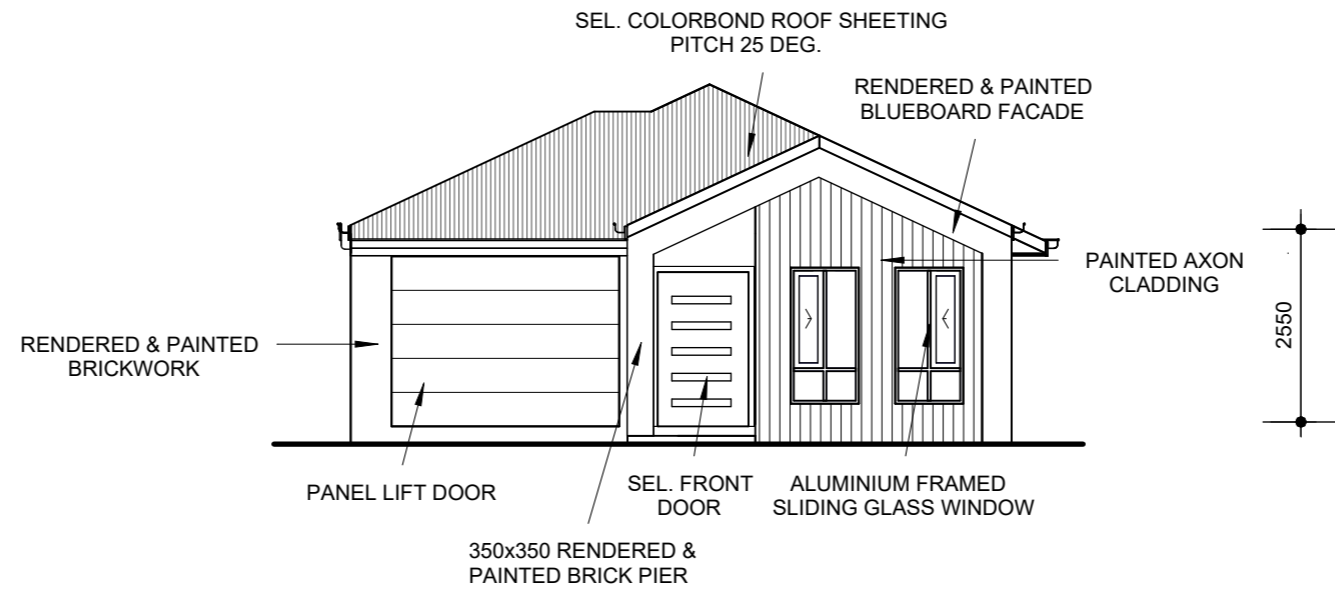

FRONT ELEVATION
1:100

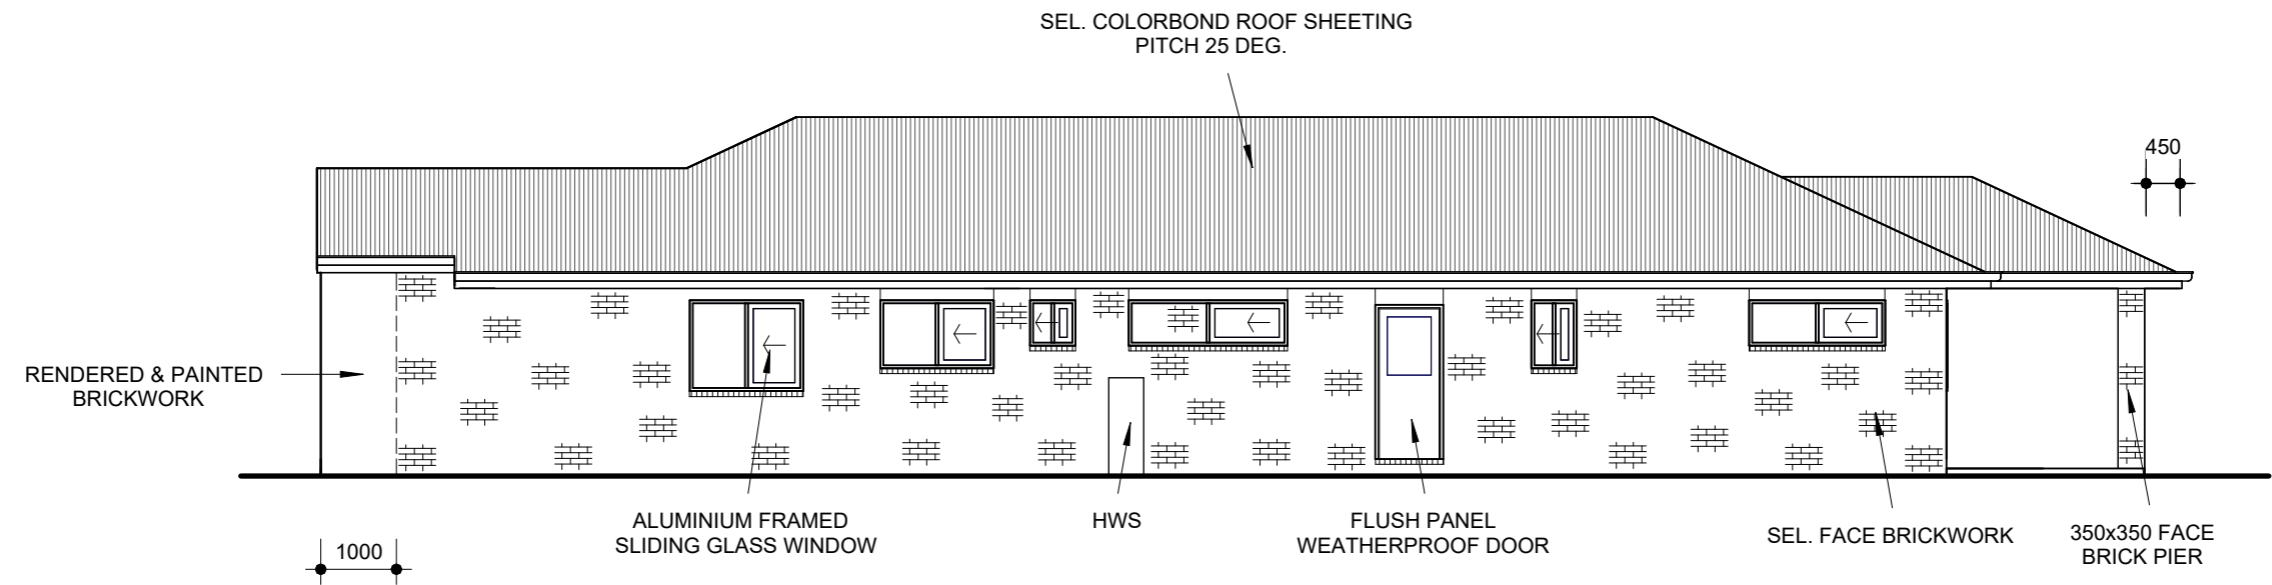

SIDE ELEVATION
1:100

REVISION SCHEDULE	
A Draft Plan	1/4/2025

Draft Plan 1/4/2025



MOB: 0432 034 543
Email: hello@letswork.com.au
100 Harris Street, Pyrmont NSW 2009

All rights reserved under the "Copyright" act, no part may be used, reproduced or copied in any form other than for the specific use on the site for which it has been prepared for, or without written permission of Letswork

Proposed New Dwelling

DWG No.
25/313
DATE: April 2025