
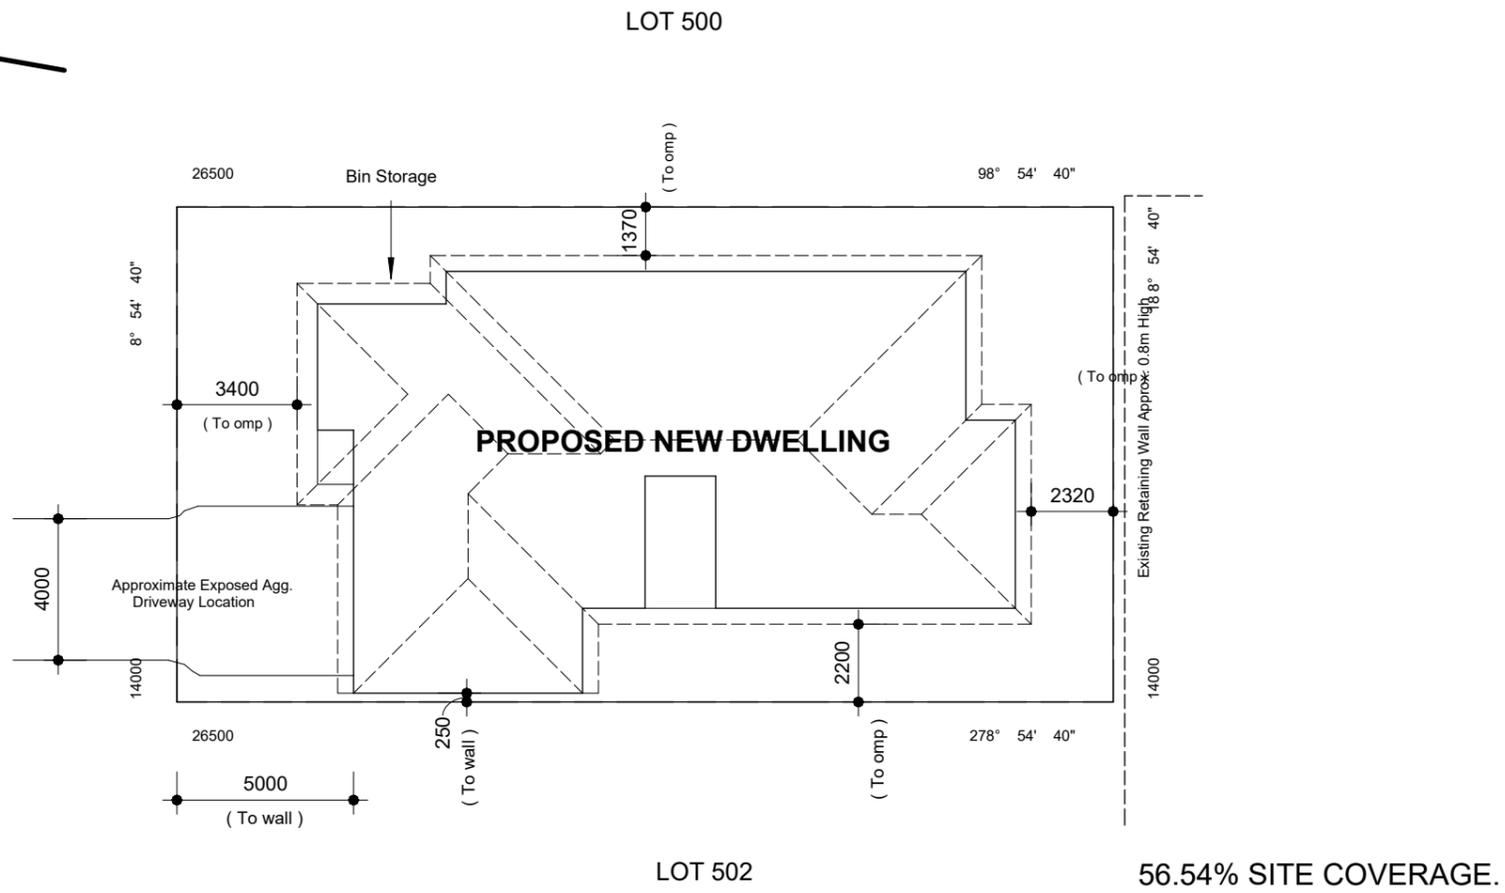


**RPD**

Lot 501 on SP338331  
Area 336 sqm

**DRAINAGE**

SOIL AND SULLAGE DRAINAGE TO COUNCIL SEWER  
AS PER COUNCIL REQUIREMENTS  
STORMWATER TO STREET

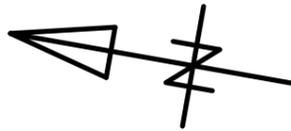

CHECK ALL LEVELS AND DIMENSIONS ON SITE.

**SITE PLAN**

1:200

REVISION SCHEDULE	
A Draft Plan	11/04/2025



MOB: 0432 034 543  
Email: hello@letswork.com.au  
100 Harris Street, Pyrmont NSW 2009

All rights reserved under the "Copyright" act, no part may be used, reproduced or copied in any form other than for the specific use on the site for which it has been prepared for, or without written permission of Letswork

**Proposed New Dwelling**

DWG No.  
**24/870**