



AREA TABLE	
LIVING	174.83 m <sup>2</sup>
GARAGE	36.98 m <sup>2</sup>
PORCH	4.68 m <sup>2</sup>
ALFRESCO	17.18 m <sup>2</sup>
<b>TOTAL AREA</b>	<b>233.67 m<sup>2</sup></b>

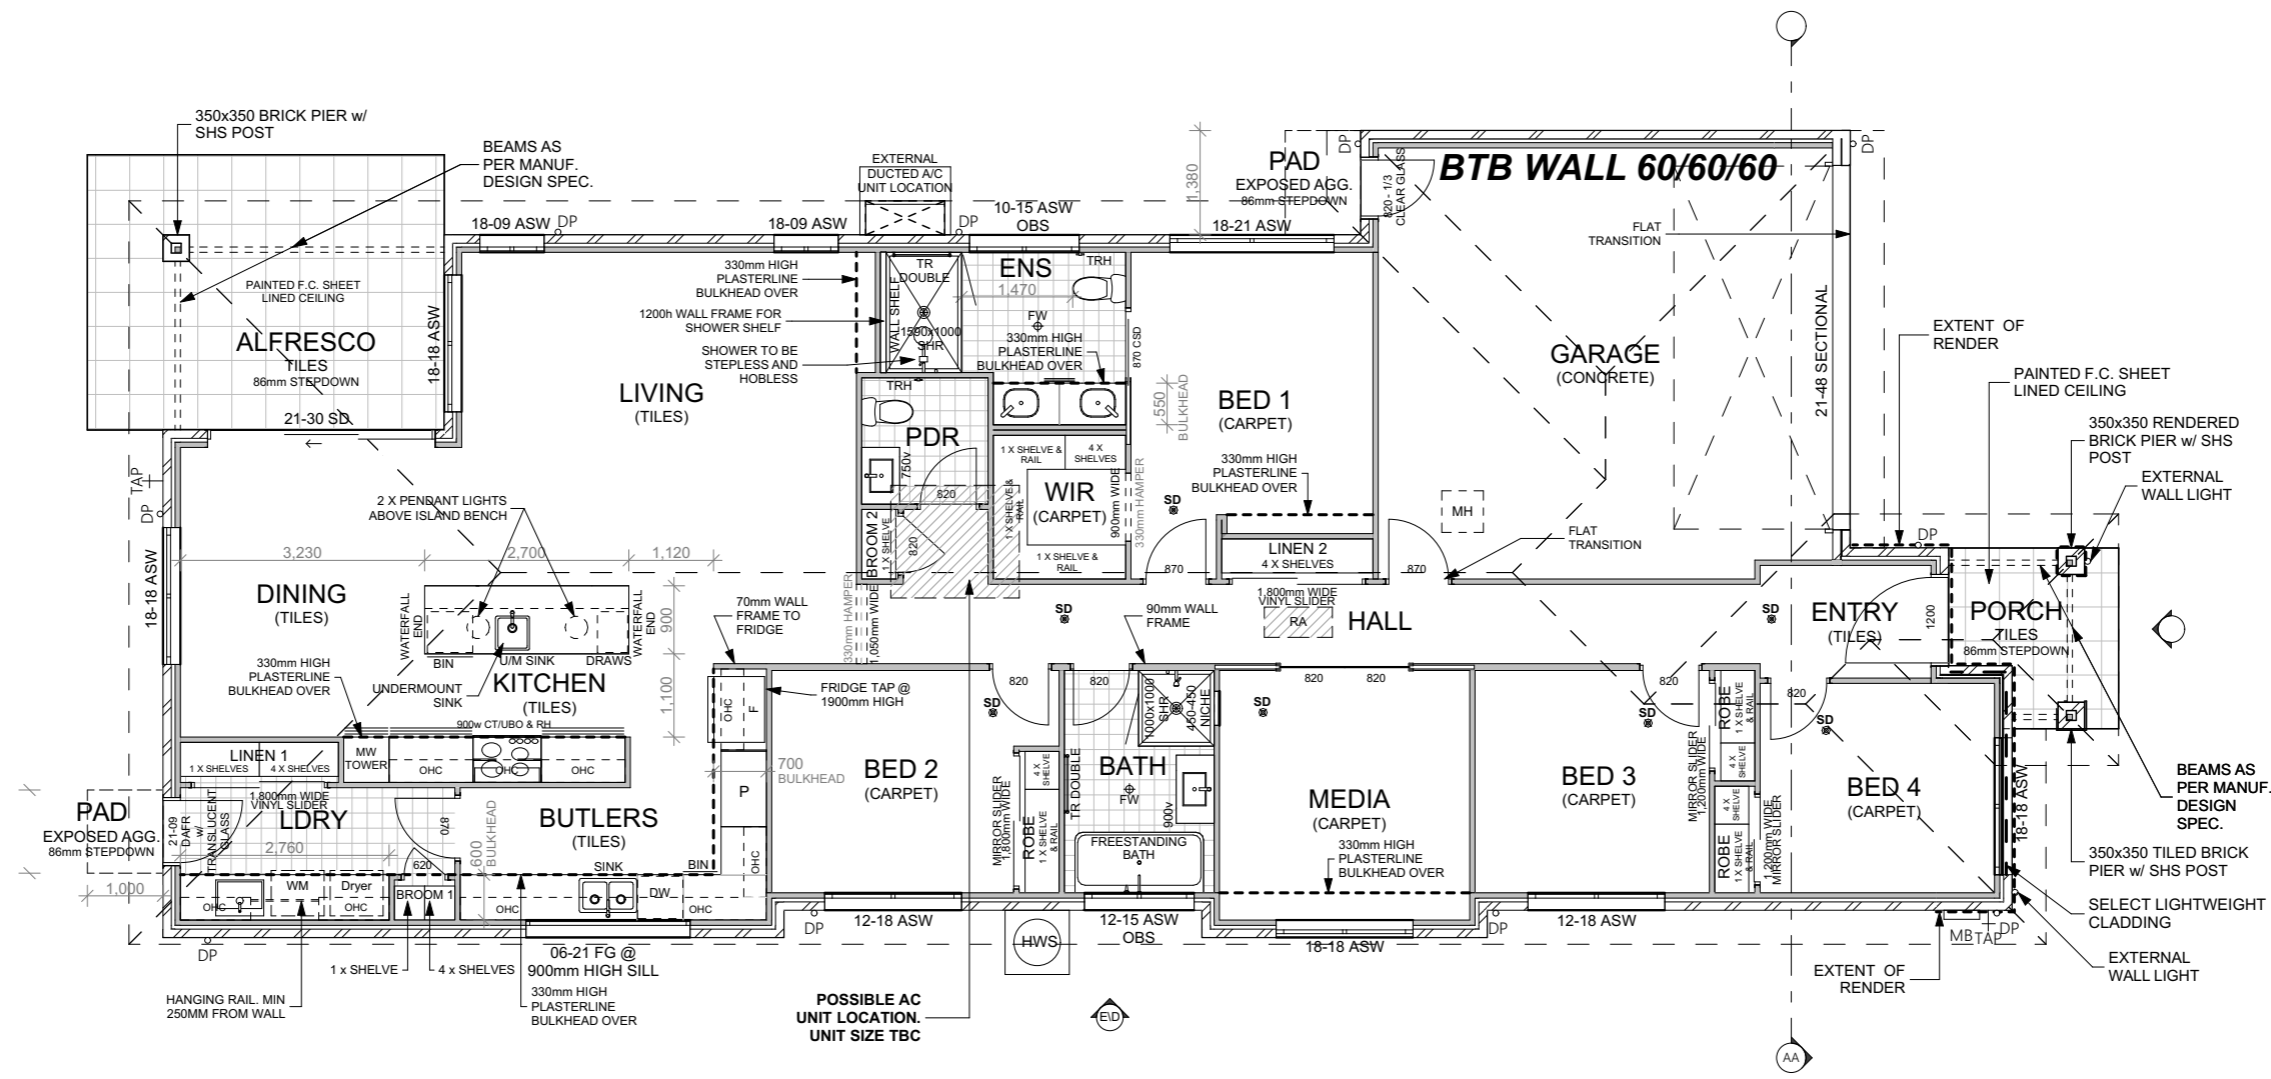

# FLOOR PLAN

SCALE: 1:100  
DO NOT SCALE - WRITTEN DIMENSIONS TAKE PRECEDENCE

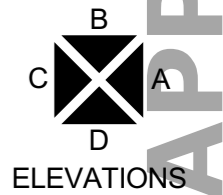

APPROVED FOR CONSTRUCTION

SIGNATURE		DATE		AMENDMENTS:		FACADE:		CLIENT:		ADDRESS:		STANDARD:		WIND RATING:		DRAWING TITLE:	
SIGNATURE		DATE		B	20.01.23	PRESTIGE		North Side Display Home				CUSTOM:		N3		GROUND FLOOR	
SIGNATURE		DATE		C	10.02.23	DESIGN NAME:						CUSTOMER:		H		ISSUE: H	
				D	10.02.23	CUSTOM 234 - ACCESSIBLE						CUSTOMER:		JOB NO.:		SCALE: As Shown	
				E	27.02.23							CUSTOMER:		VER.:		12.04.2023	
				F	06.03.23							CUSTOMER:		1		DRAWN BY: CN p. 5	
				G	11.04.23							CUSTOMER:					
				H	12.04.23							CUSTOMER:					