


**Layout Index**

Page No:	Layout Name
1	COVER PAGE
2	GENERAL NOTES
3	SITE PLAN
4	LANDSCAPING LAYOUT
5	GROUND FLOOR
6	ELEVATION A, B
7	ELEVATION C, D
8	SECTION AA
9	SLAB LAYOUT
10	ELECTRICAL LAYOUT
11	FLOOR COVERINGS
12	ROOF PLAN
13	INTERNAL ELEVATIONS
14	INTERNAL ELEVATIONS
15	PERSPECTIVES

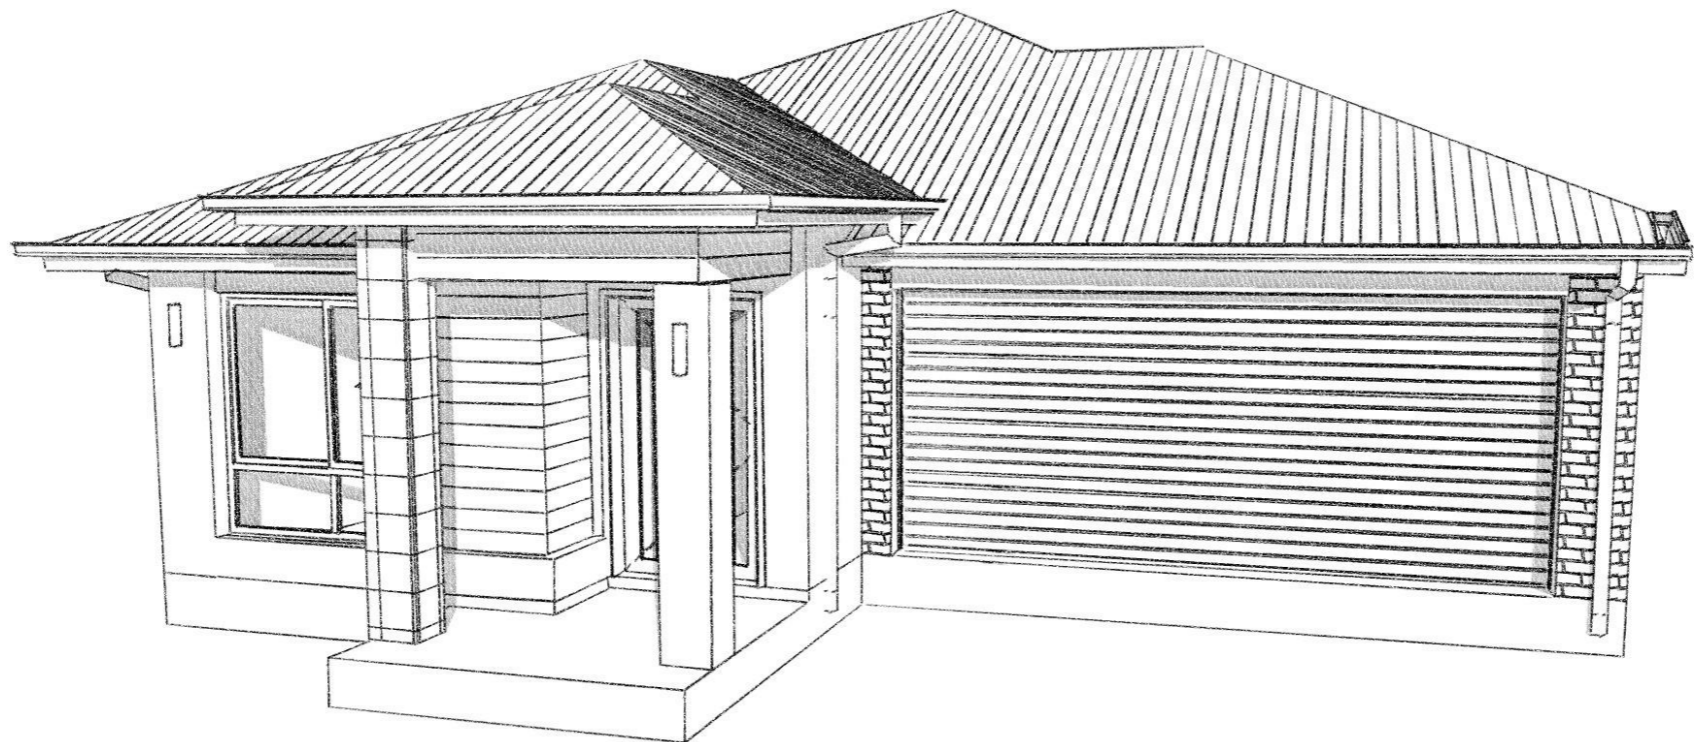


APPROVED FOR CONSTRUCTION

SIGNATURE _____	DATE _____	AMENDMENTS:		FACADE:	CLIENT:	ADDRESS:	STANDARD:	WIND RATING:	DRAWING TITLE:	
		B 20.01.23 CLIENT AMENDMENTS	TB	PRESTIGE	North Side Display Home			N3	COVER PAGE	
SIGNATURE _____	DATE _____	C 10.02.23 NEW NCC REGULATIONS + CONTOURS + HOUSE MIRROR	TB	DESIGN NAME:	CUSTOM 234 - ACCESSIBLE	-	CUSTOM:	N3	ISSUE:	SCALE: As Shown
		D 10.02.23 ESTIMATOR AMENDMENTS	TB						H	12.04.2023
		E 27.02.23 CABINERY AMENDMENTS	CH					JOB NO.:	VER.: 1	DRAWN BY: CN p. 1
		F 06.03.23 TAPWARE ADDED	TB							
		G 11.04.23 REQUESTED AMENDMENTS	TB							
		H 12.04.23 FLOOR PLAN RENDER DASH LINE FIXED	TB							


- Custom plan: Display Home.  
 - 2 x facade wall lights.  
 - 1200 front door.

AREA TABLE	
LIVING	174.83 m <sup>2</sup>
GARAGE	36.98 m <sup>2</sup>
PORCH	4.68 m <sup>2</sup>
ALFRESCO	17.18 m <sup>2</sup>
<b>TOTAL AREA</b>	<b>233.67 m<sup>2</sup></b>

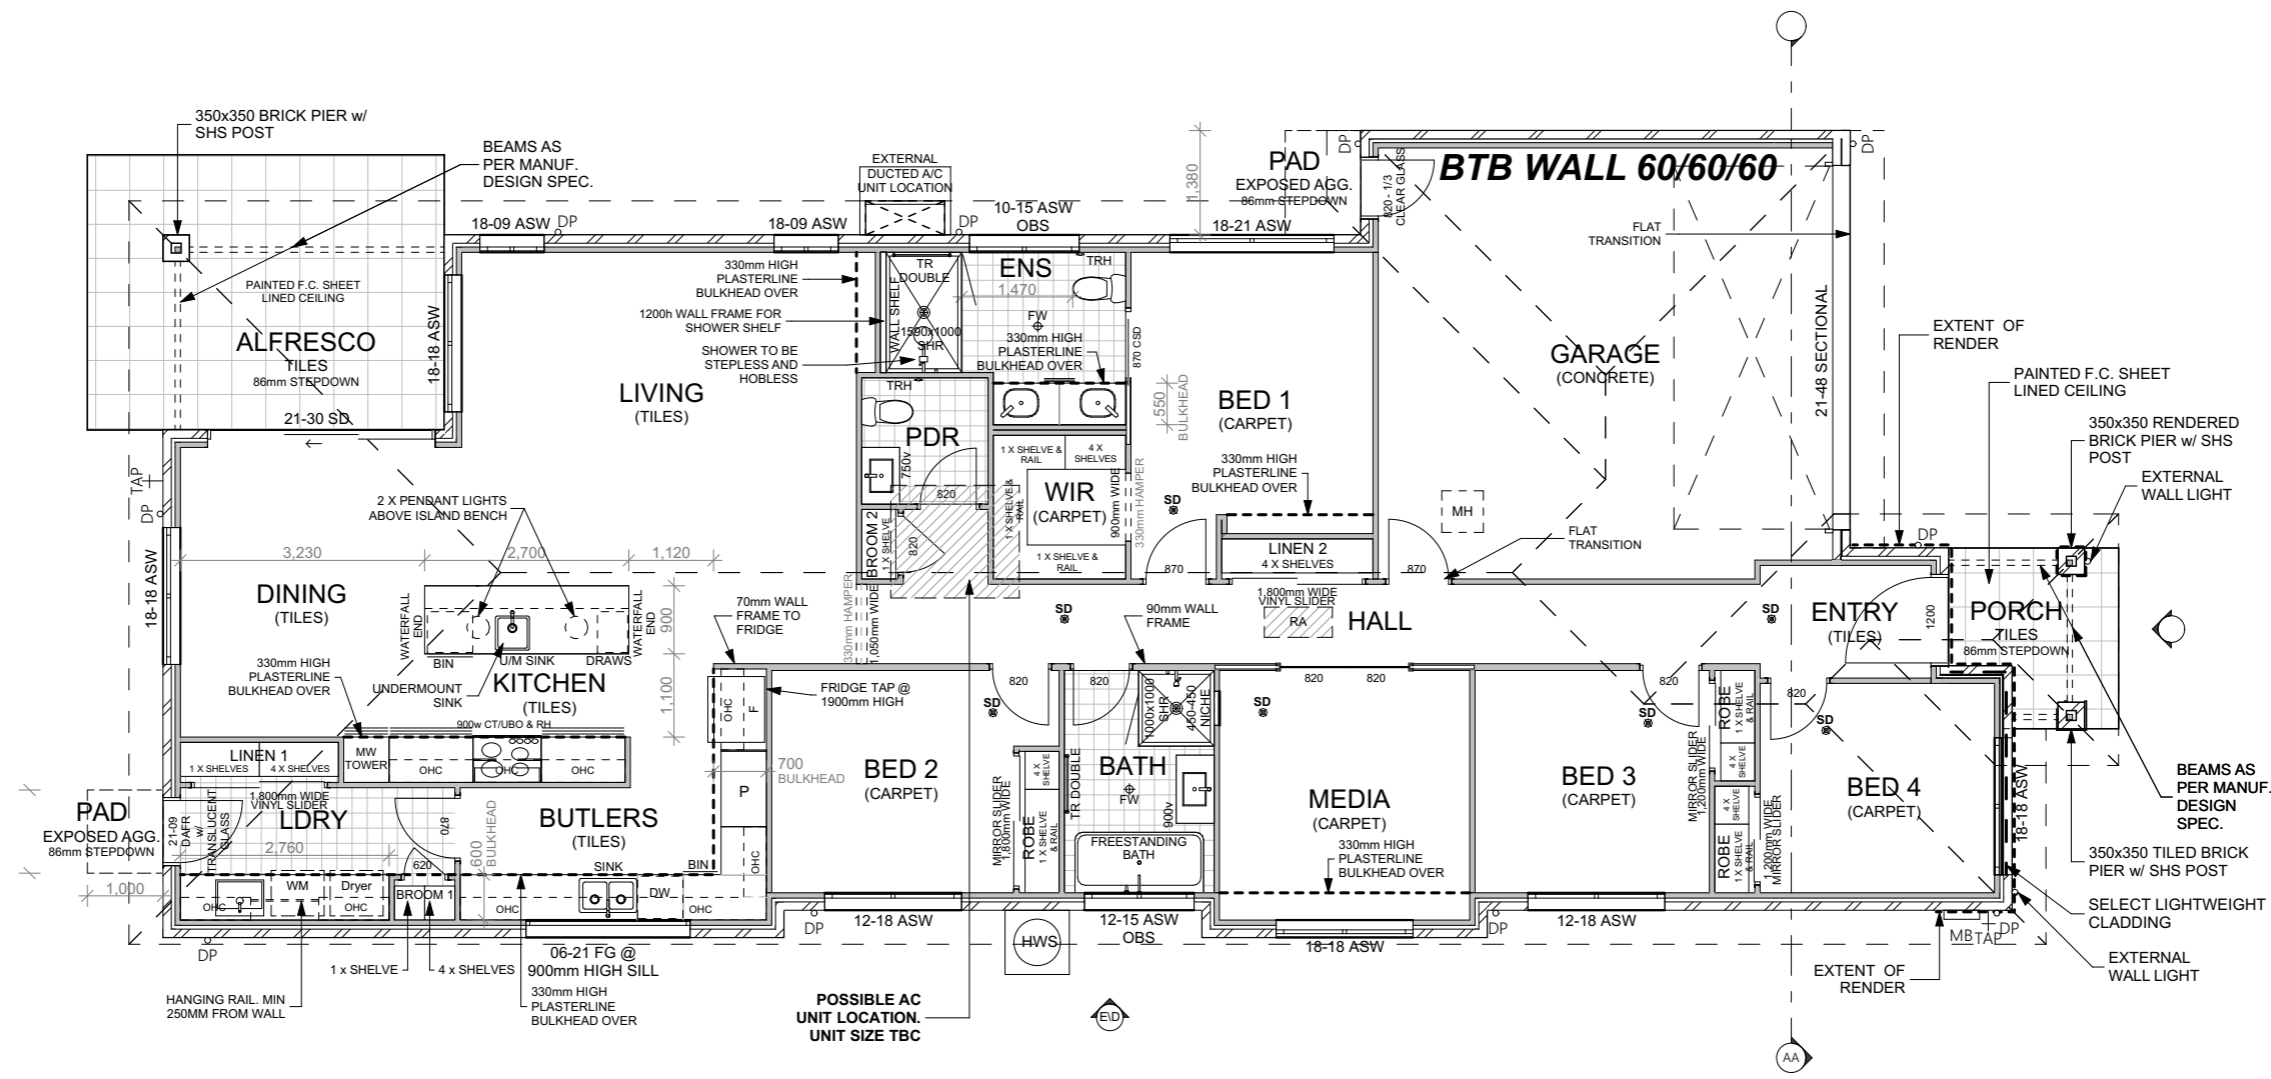

# FLOOR PLAN

SCALE: 1:100  
DO NOT SCALE - WRITTEN DIMENSIONS TAKE PRECEDENCE

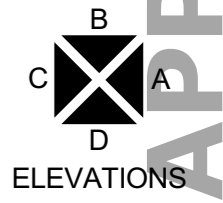

APPROVED FOR CONSTRUCTION

SIGNATURE _____	DATE _____	AMENDMENTS:		CLIENT:	ADDRESS:	STANDARD:	WIND RATING:	DRAWING TITLE:
		B 20.01.23 CLIENT AMENDMENTS	TB	PRESTIGE	North Side Display Home	CUSTOM:	N3	GROUND FLOOR
C 10.02.23 NEW NCC REGULATIONS + CONTOURS + HOUSE MIRROR	TB	DESIGN NAME:	ISSUE:					
SIGNATURE _____	DATE _____	D 10.02.23 ESTIMATOR AMENDMENTS	TB	CUSTOM 234 - ACCESSIBLE			H	12.04.2023
		E 27.02.23 CABINERY AMENDMENTS	CN				JOB NO.:	DRAWN BY: CN p. 5
		F 06.03.23 TAPWARE ADDED	TB				VER.:	
		G 11.04.23 REQUESTED AMENDMENTS	TB				1	
		H 12.04.23 FLOOR PLAN RENDER DASH LINE FIXED	TB					