


Site Calculations	
SITE AREA	684.23m <sup>2</sup>
EXISTING FLOOR AREA	0.00m <sup>2</sup>
PROPOSED AREA	183.00m <sup>2</sup>

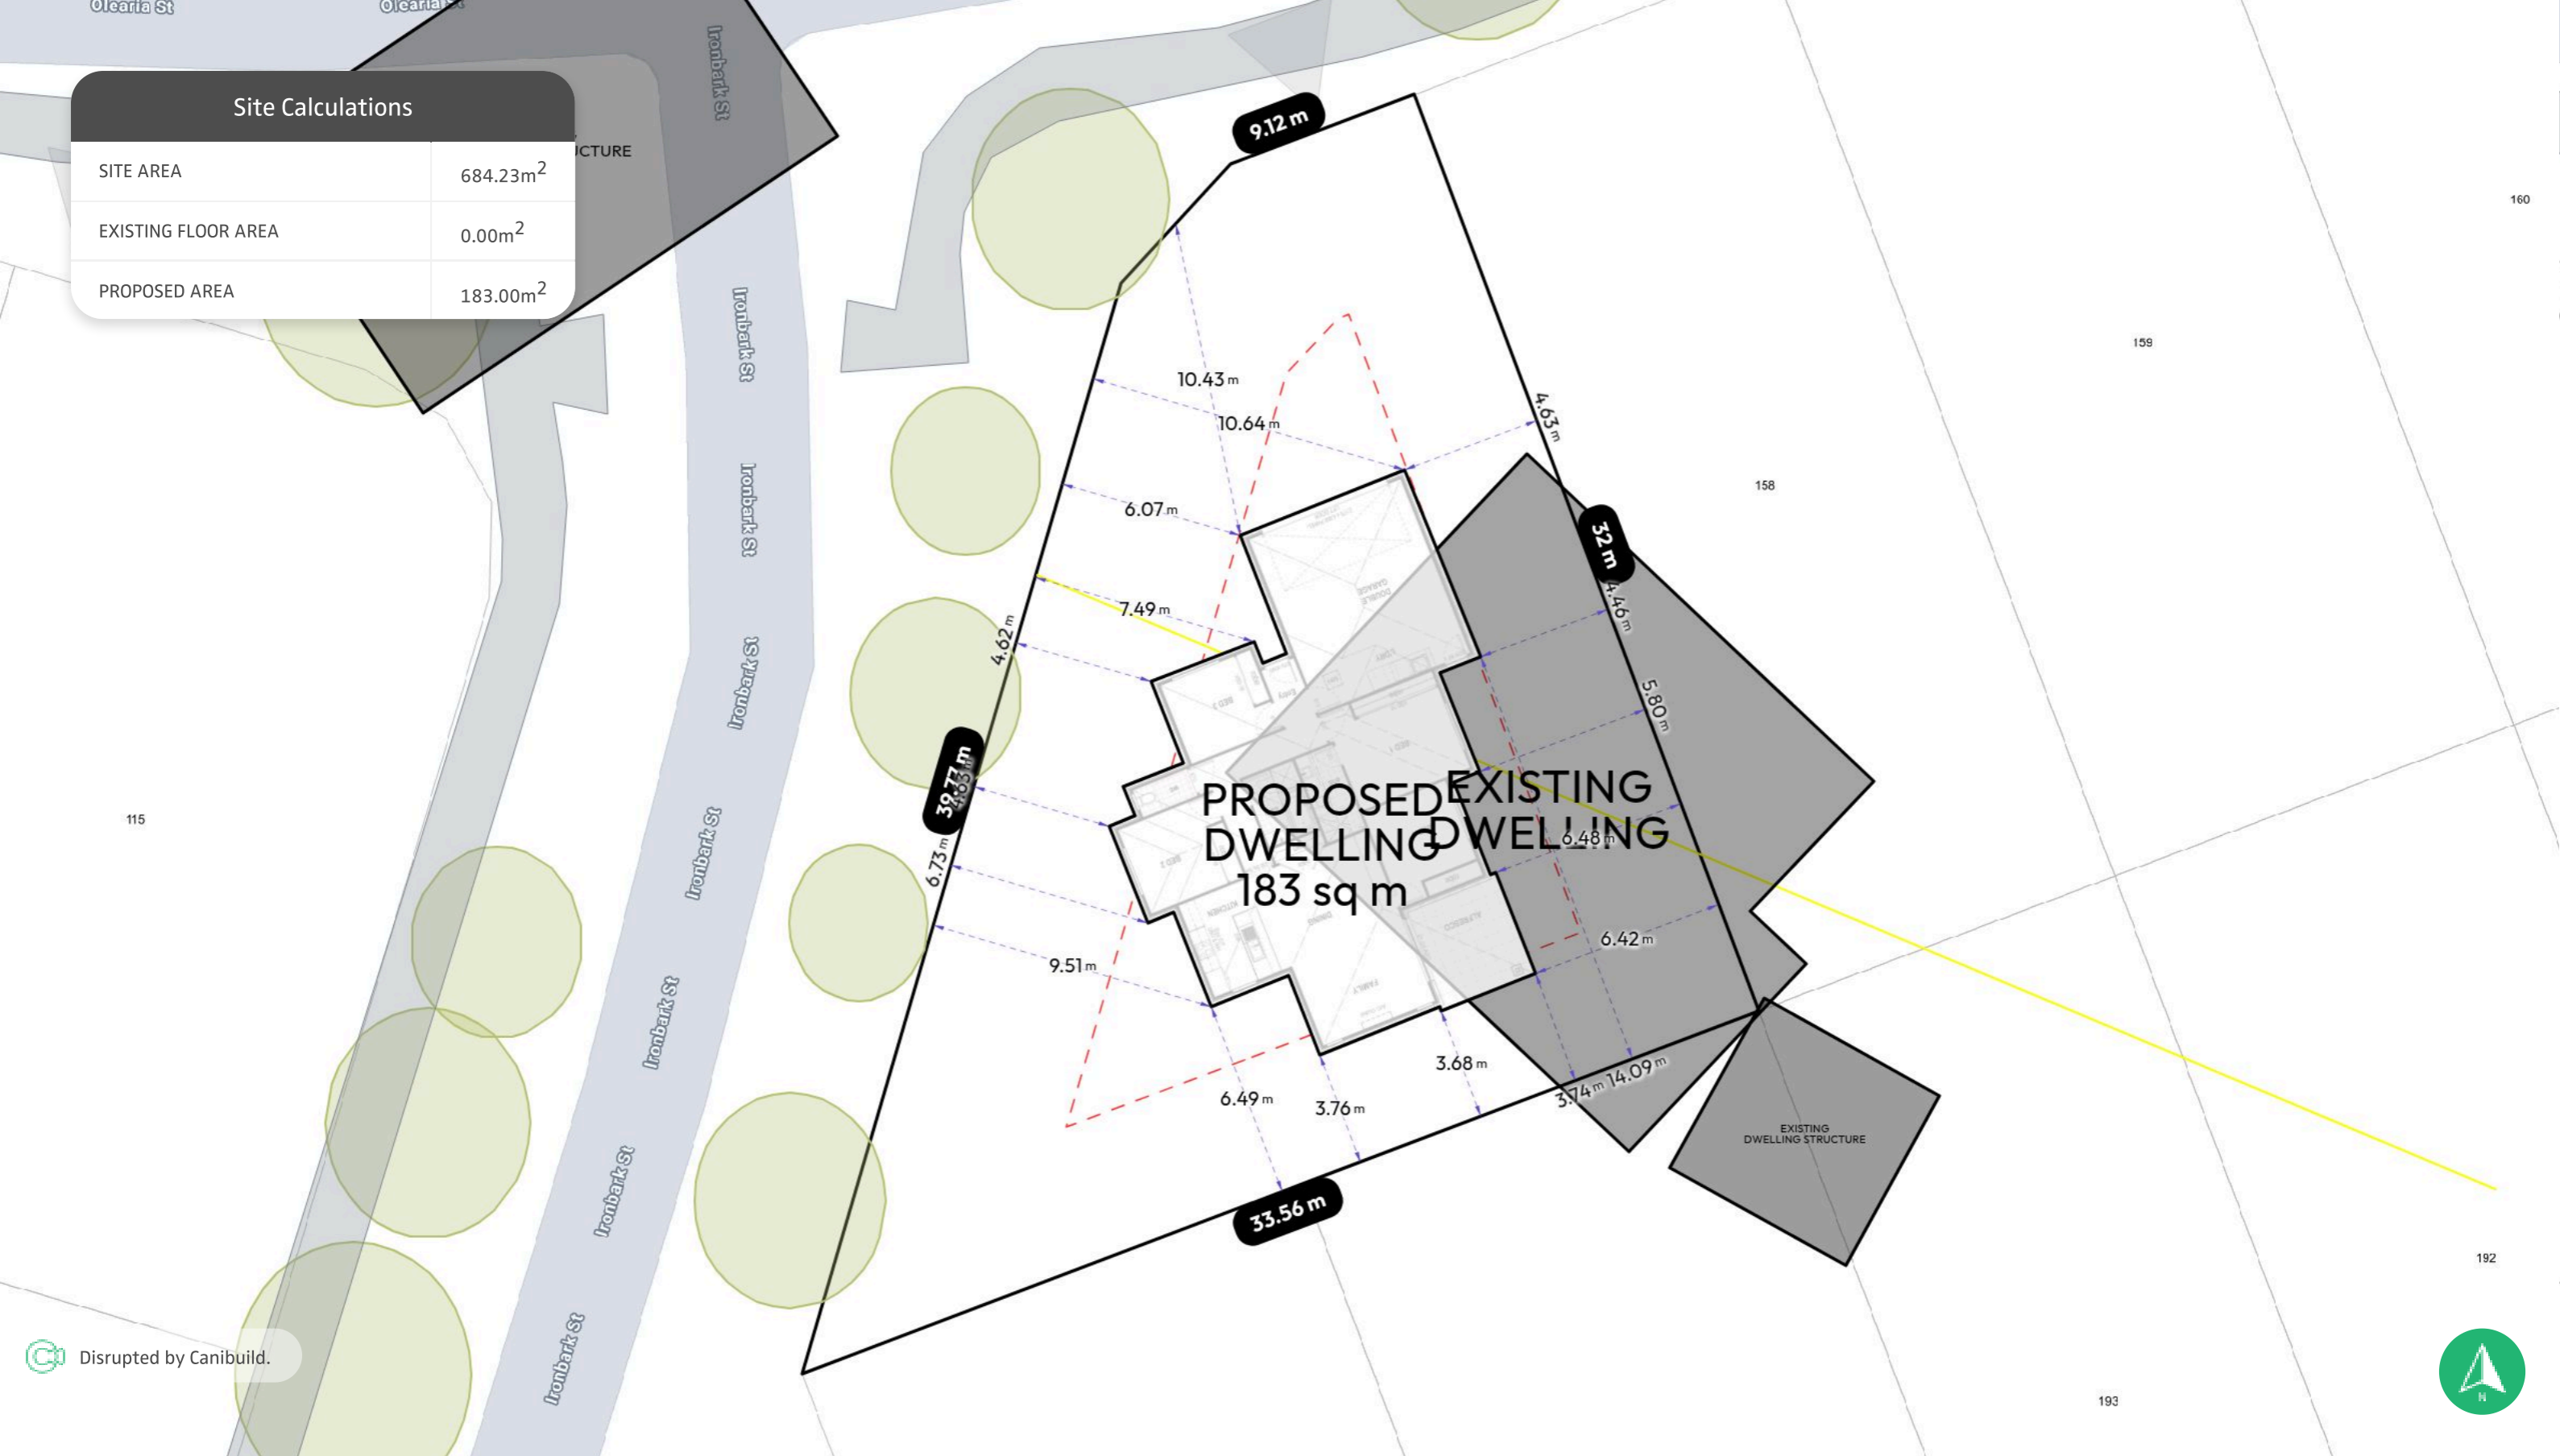

Disrupted by Canibuild.

Client Name Karan Paig

Client Email karan@letswork.com.au

Client Phone 0432034543

Signature \_\_\_\_\_

**Copyright Statement**

This plan always remains the copyright of designer & shall not be used other than for the project work intended without written authority.

**Disclaimer**

This is not an official document, and may not comply with current laws or industry standards. Seek independent advice before acting on this document.

**ALL DIMENSIONS ARE IN METERS.**

Generated by Geoff Short  
geoff@letswork.com.au

**Property Details**

32 Olearia St, Morayfield, QLD 4506, Australia  
Lot/DP: 157/SP334755

Sheet Name  
Site Plan

Sheet no.  
1

Lic no.

Job no.

Design  
Letswork 1835


Scale  
1:200@A3

1<sup>st</sup> version date:  
13/01/2026

Current version date:  
13/01/2026

Version #  
0



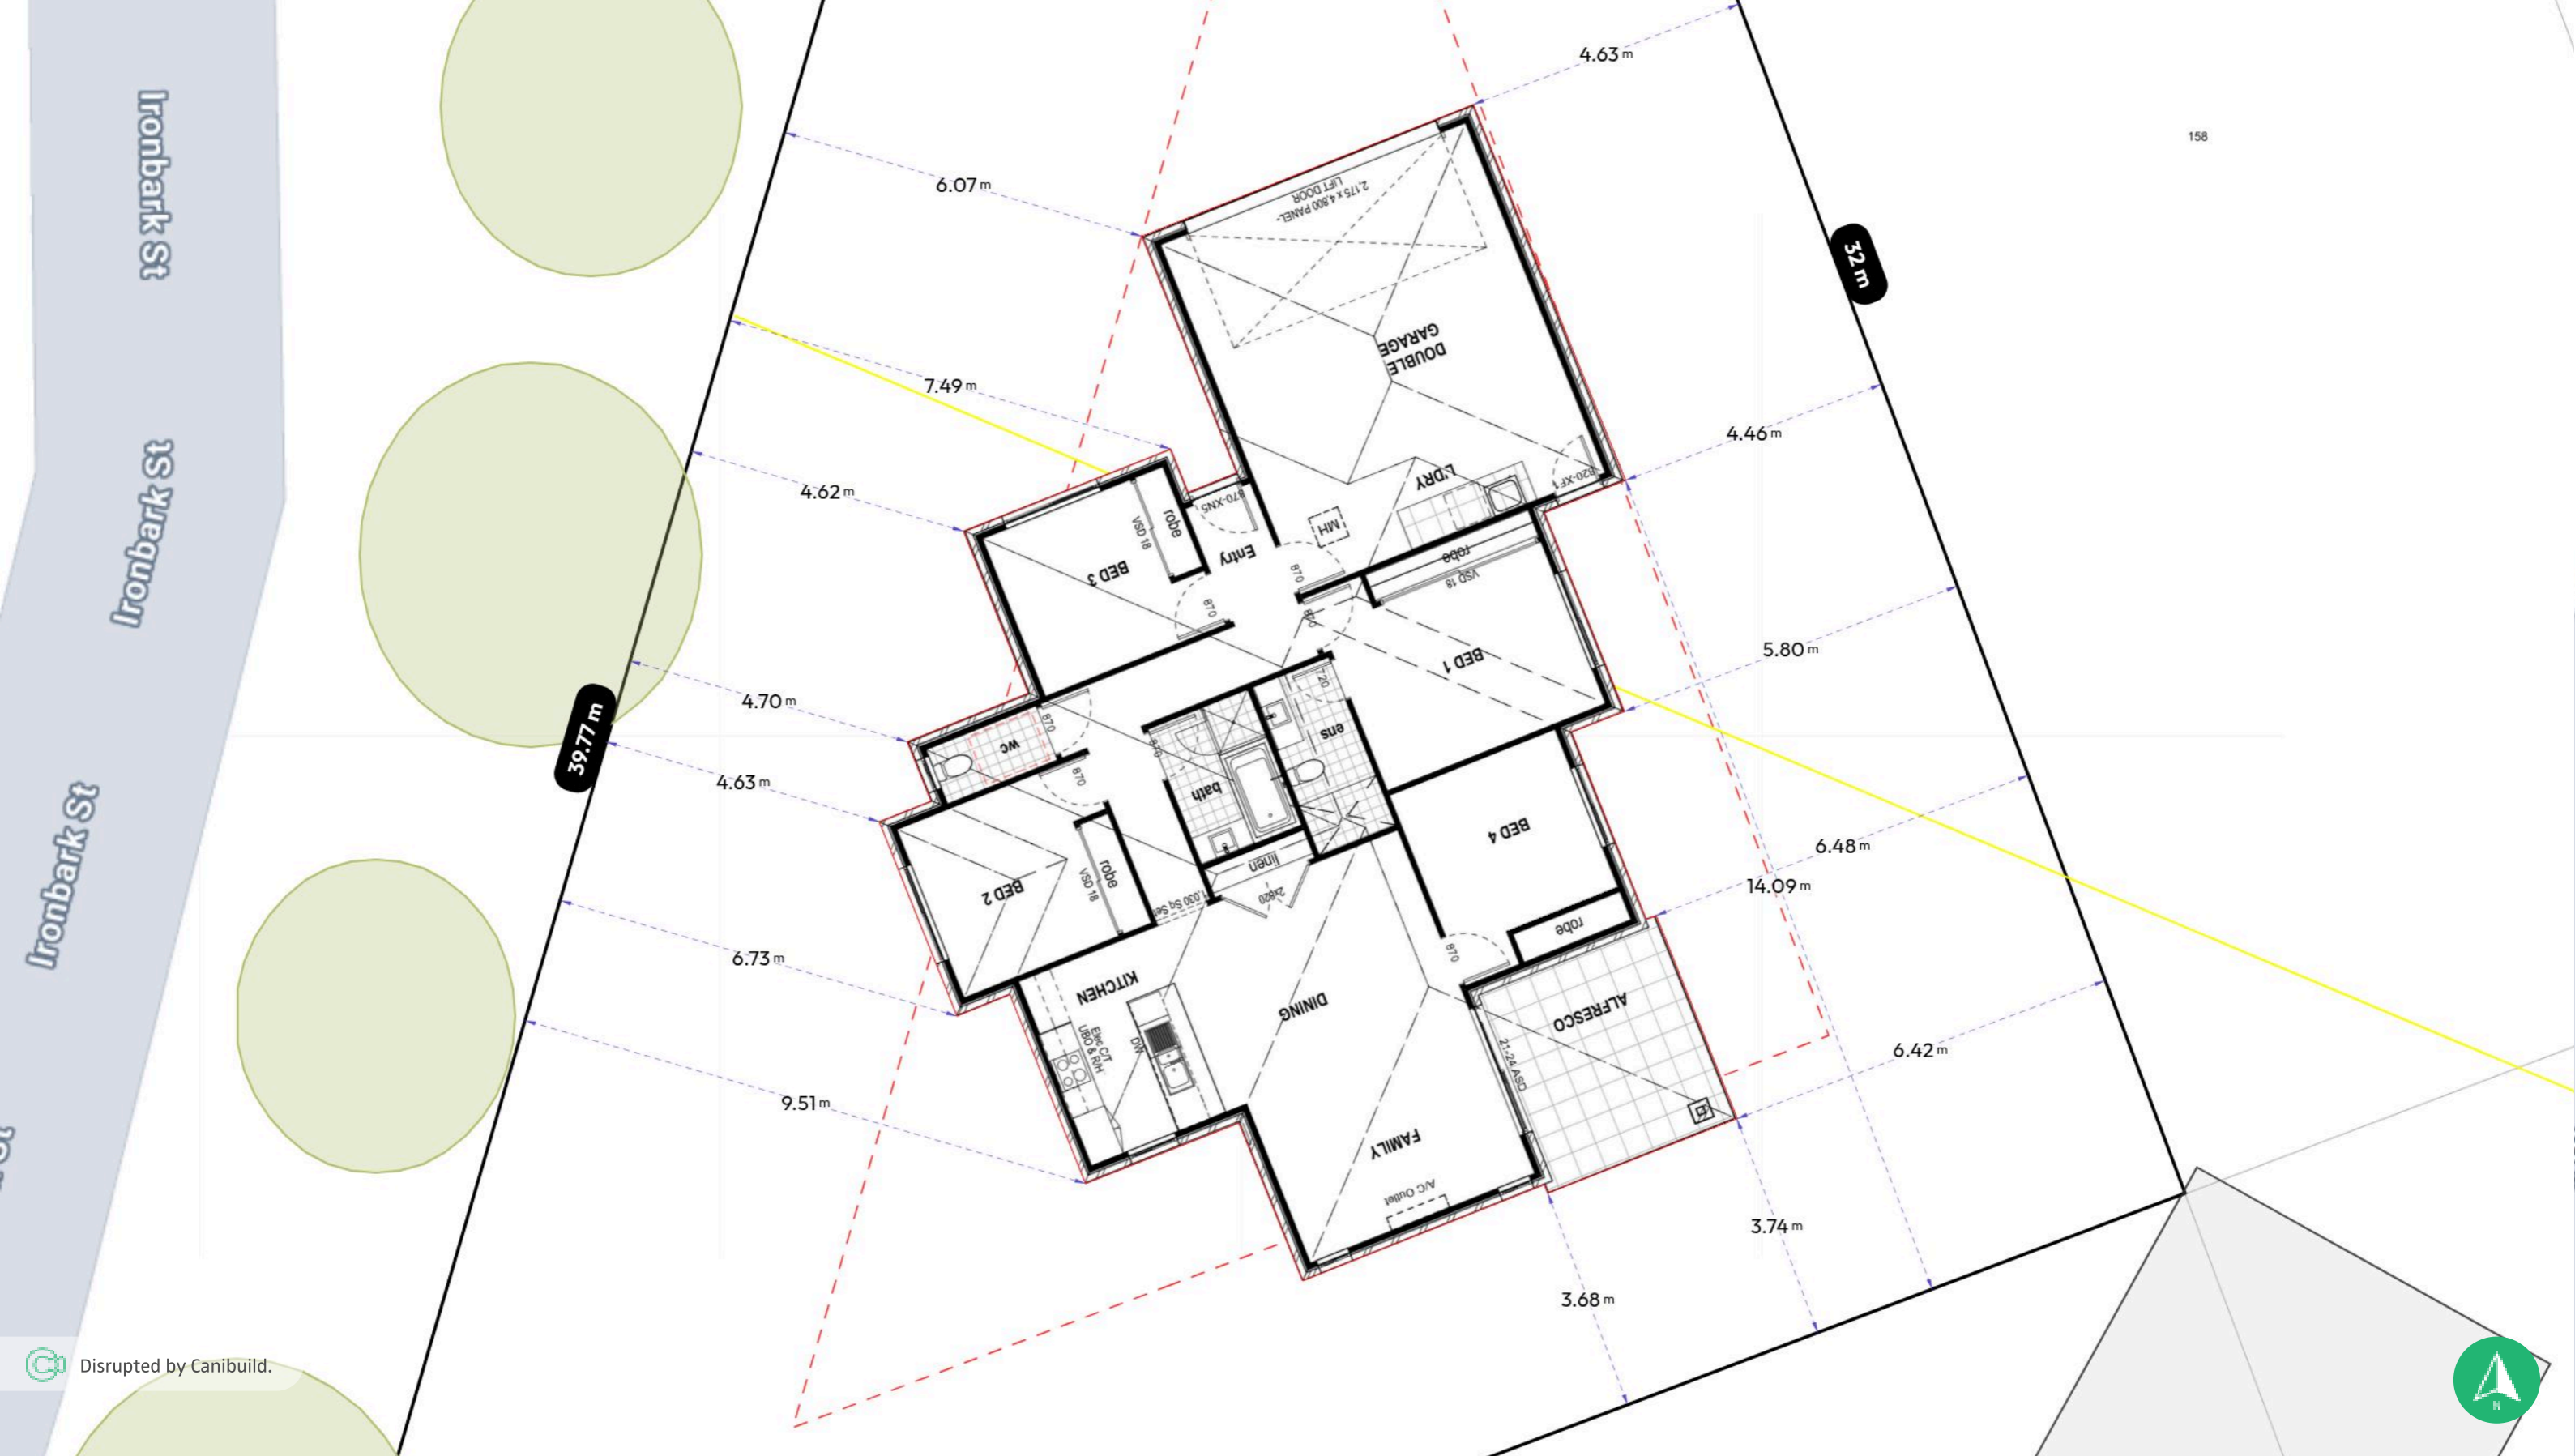

Disrupted by Canibuild.



Client Name Karan Paig

Client Email karan@letswork.com.au

Client Phone 0432034543

Signature \_\_\_\_\_

**Copyright Statement**

This plan always remains the copyright of designer & shall not be used other than for the project work intended without written authority.

**Disclaimer**

This is not an official document, and may not comply with current laws or industry standards. Seek independent advice before acting on this document.

**ALL DIMENSIONS ARE IN METERS.**

Generated by Geoff Short  
geoff@letswork.com.au

Sheet Name  
Site Plan

Sheet no.  
2

Lic no.

Job no.

**Property Details**

32 Olearia St, Morayfield, QLD 4506, Australia  
Lot/DP: 157/SP334755

Design  
Letswork 1835

Scale  
NOT TO SCALE

1<sup>st</sup> version date:  
13/01/2026

Current version date:  
13/01/2026

Version #  
0

