


The facade depicted may not represent the correct house orientation for this lot and may be mirror reverse.

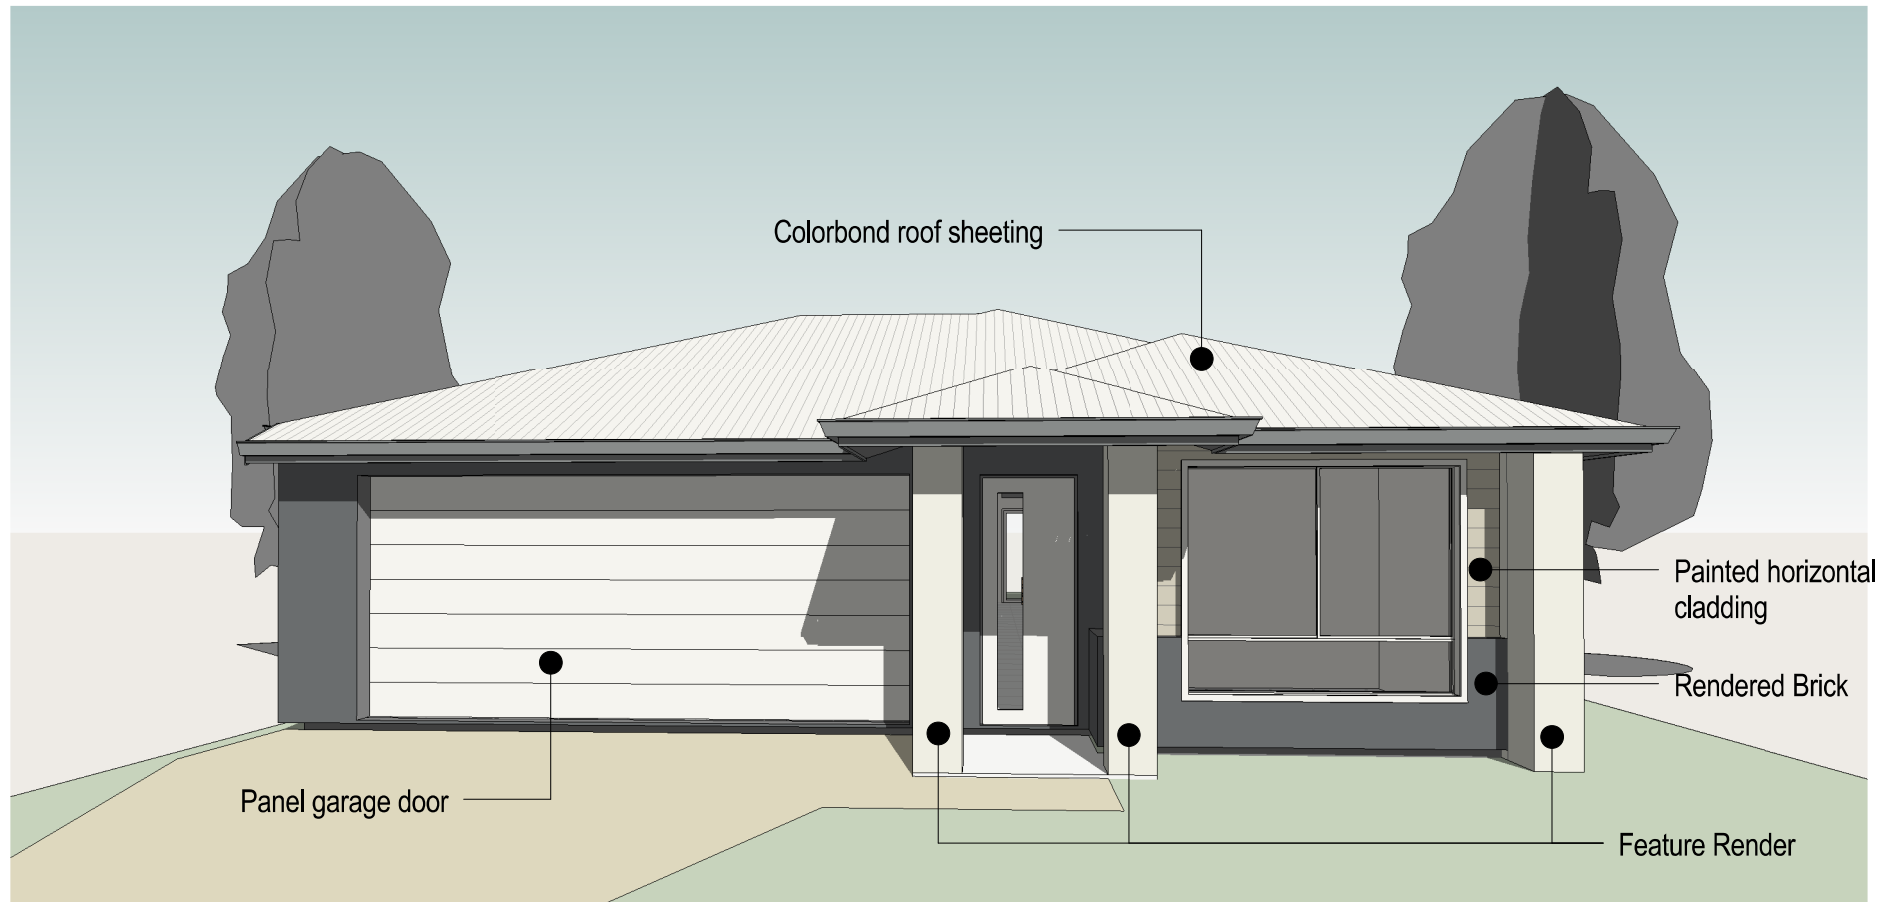

Roof /Garage Door - Surfmist




Fascia/gutter/Downpipes - Windspray




Wall render - Taubmans Private Jet



Cladding - Taubmans Luna Rock

 


Corinthian front door - Taubmans to match Surfmist

 

Aluminium sliding window frame - Surfmist



Driveway Boral Multigrain exposed agg

 

Feature render - Taubmans Miss Universe



Face brick - Austral Urbane One Silver

**NOTES**

This plan may not be copied without the express written authority of Mullak Design Group or Urbane Homes. The copywrite of these drawings remains in the ownership and control of Urbane Homes unless express written permission is given otherwise.

Any contours, base information, site data or any other information have been derived from other consultants information therefore Mullak Design Group accepts no responsibility for the accuracy of the data supplied.

Mullak Design Group accepts no responsibility for loss or damage caused to any person who may rely on the information for any

purpose for which it was not intended.

All dimensions, sizes and areas shown on this drawing are approximate only and are to be confirmed by all consultants prior to construction on site.

Figured dimensions take precedence. The builder is to verify all site dimensions.

Do not scale off drawings.

All construction to be in accordance with Building Code of Australia 2015 Volume 2, relevant Australian Standards, Local Authority requirements and Queensland legislation.

| ISSUE | REVISION                                   | DATE  | BY |
|-------|--|-------|----|
| G     | Colour scheme amendments                   | 03.16 | KM |
| F     | Design changes & Re-issued for information | 02.16 | KM |
| E     | Issued for information                     | 12.15 | KM |
| D     | Window size changes                        | 12.15 | KM |
| C     | Change to bed 1/2 opening                  | 12.15 | KM |
| B     | Minor design amendments                    | 12.15 | KM |
| A     | Issued for Information                     | 12.15 | KM |
|       |  |       |    |
|       |  |       |    |
**PROJECT** Adriana MK1 - Manhattan - Colour Scheme R1

**CLIENT** Urbane Homes

**DRAWING** Colour Scheme

**DATE:**  
22 March 2016

**SCALE:**

**DESIGN:**  
km

**DRAWN:**  
km

**CHECK:**  
km

**JOB NO:**  
--

**DRAWING NO:**  
CD05

**REV:**  
G

**urbaneHOMES**

PO Box 10332 Brisbane Qld 4000  
PH: 1300 872 263  
E: info@urbanehomes.com.au